

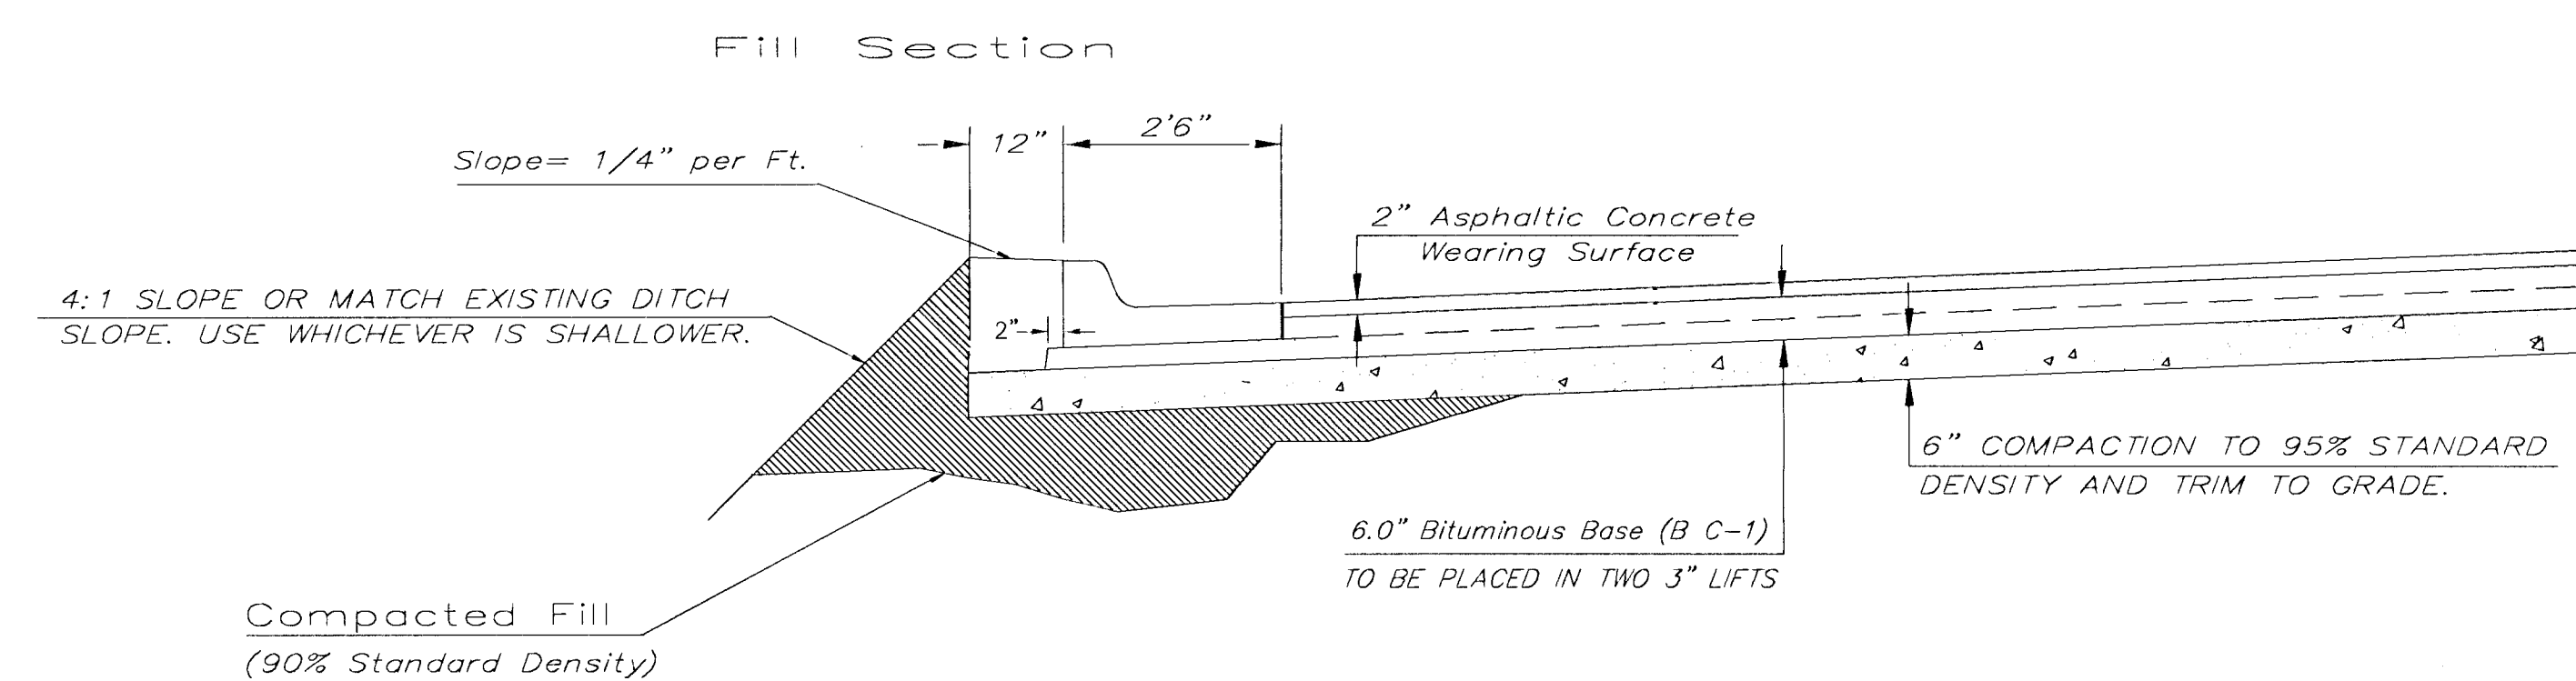
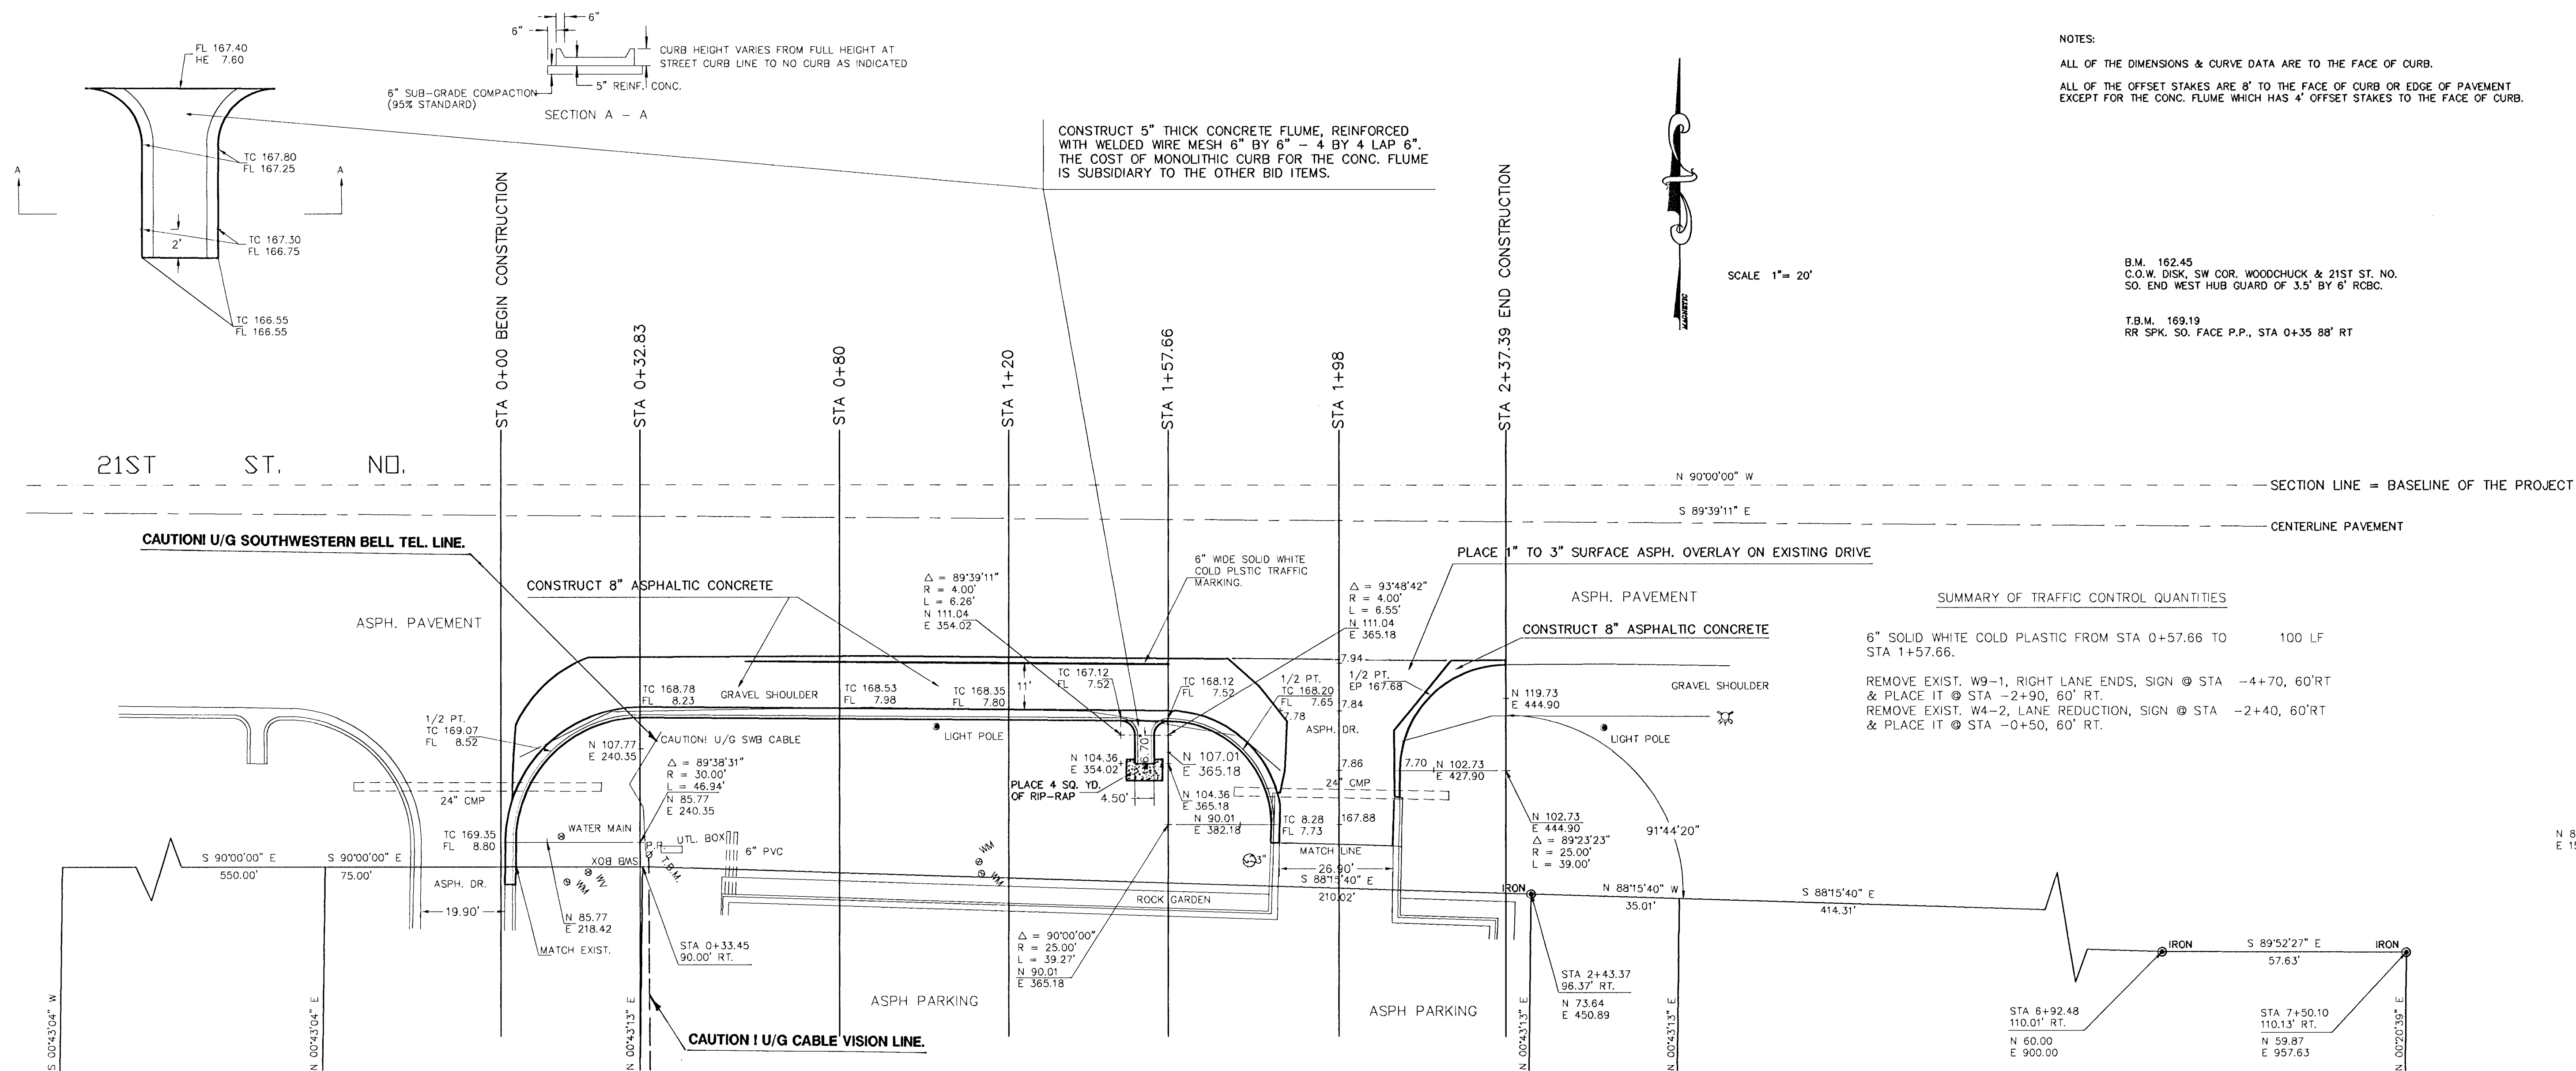


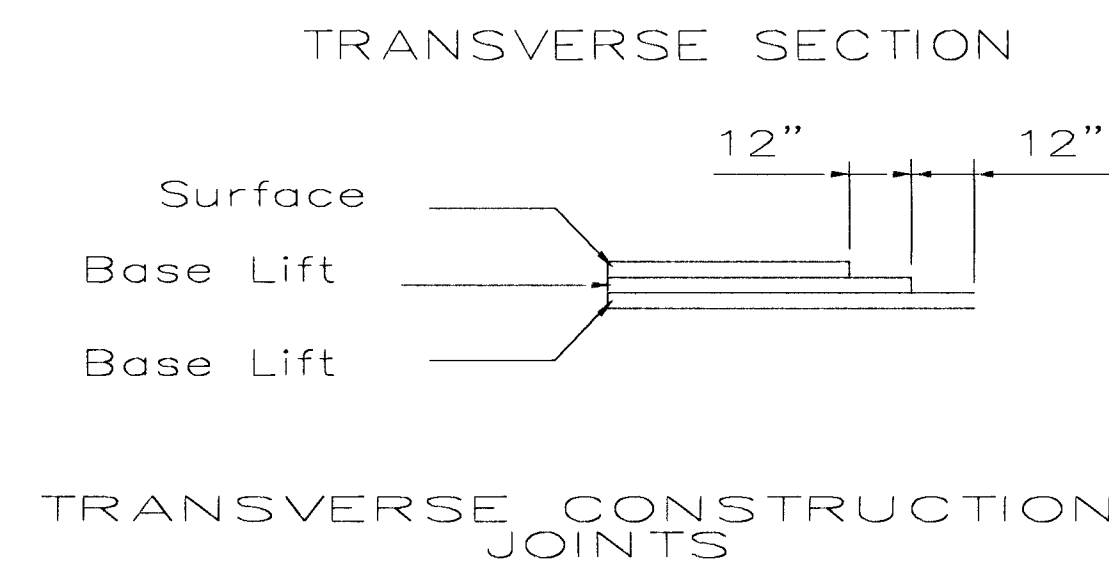

PAVEMENT DETAILS

COMBINED CURB & GUTTER

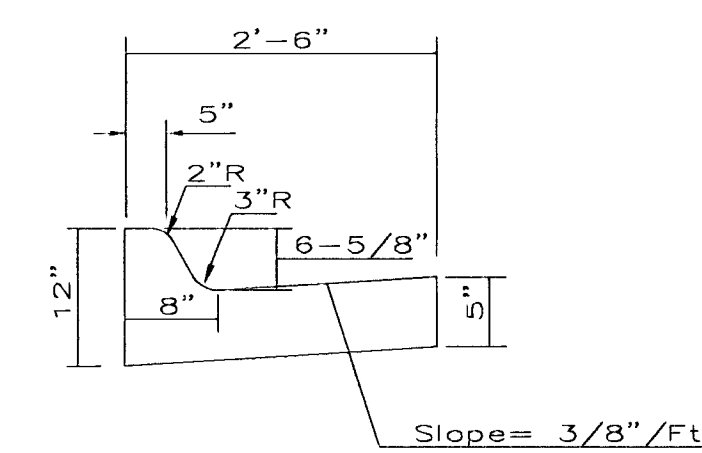

Transverse construction joints shall be constructed in flexible base pavements at locations where pavement joins existing flexible base pavement as shown by the detail. All costs associated with the construction of the transverse joint shall be included in the bid price for Square Yards 6.5" ASPHALTIC CONCRETE 3.5" BITUMINOUS BASE.

DECEL LANE ON 21ST ST. TO SERVE
 LOT 1, BLK 1, GOLF PARK WEST ADD.
 CONSTRUCTION PLANS
 INDEX # 763813
 SHEET 4 OF 5
 DRAWN: B.R. DESIGN: B.R.