


G:\APP8\UDA\94\94sections.dwg Fr1 Mar 15 08:40:47 2002 Bernard Kulla - POE & ASSOCIATES OF KANSAS INC.

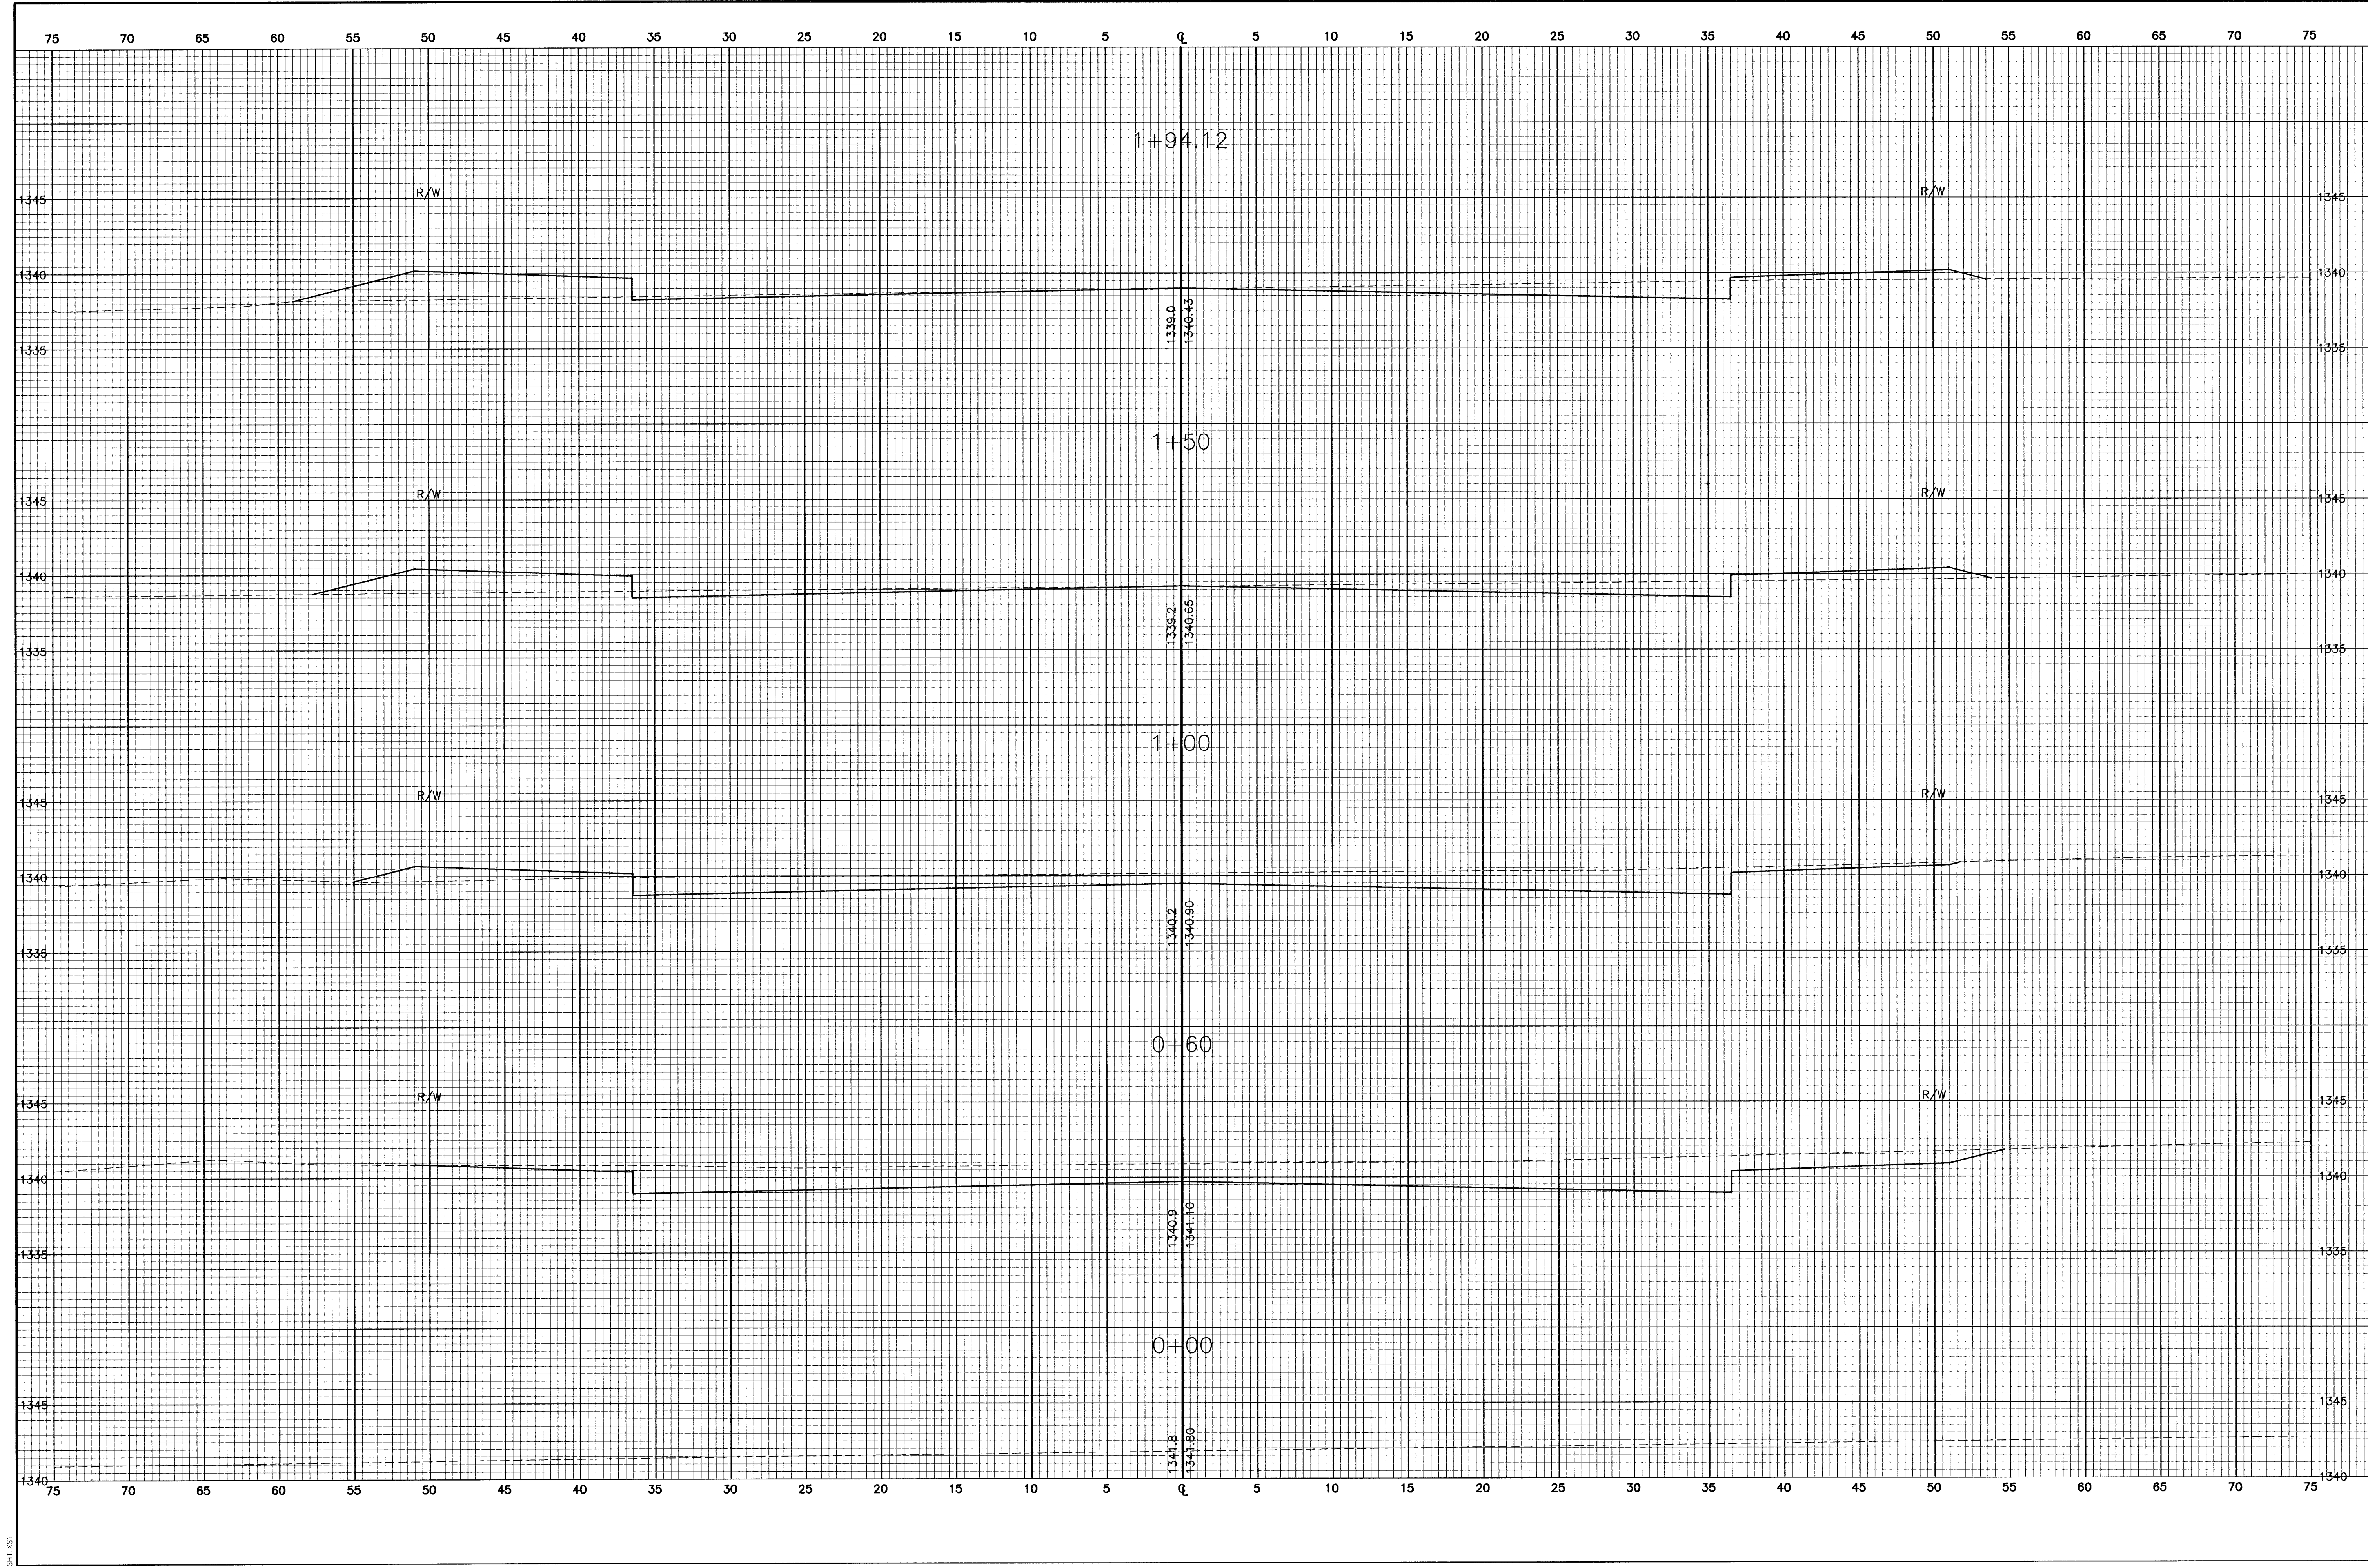

<p>FINAL</p> <p>Designed By: J. Ubert / J. Dickman Drawn By: J. Dickman Pce Job No.: 1694A Date: March, 2002</p>		<p>POE & ASSOCIATES OF KANSAS, INC. CONSULTING ENGINEERS 5940 E. Central, Suite 200 • Wichita, KS 67208-4242 Phone: 316/685-4114 • FAX: 316/685-4444</p>	
<p>EQUESTRIAN ESTATES - PHASE 1 CROSS SECTIONS STAMPEDE</p>		<p>CITY OF WICHITA, KANSAS MICHAEL E. UNDERBRK, P.E. - CITY ENGINEER C.O.W. Proj# 472-8944 O.C.A.# 76705</p>	
No.	Date	By	Approved
△			
△			
△			
△			

Sheet
30 of 112