


G:\APPS\DATA\BGA\sections.dwg Fri Mar 15 09:50:19 2002 Bernard Kulja - POE & ASSOCIATES OF KANSAS, INC.

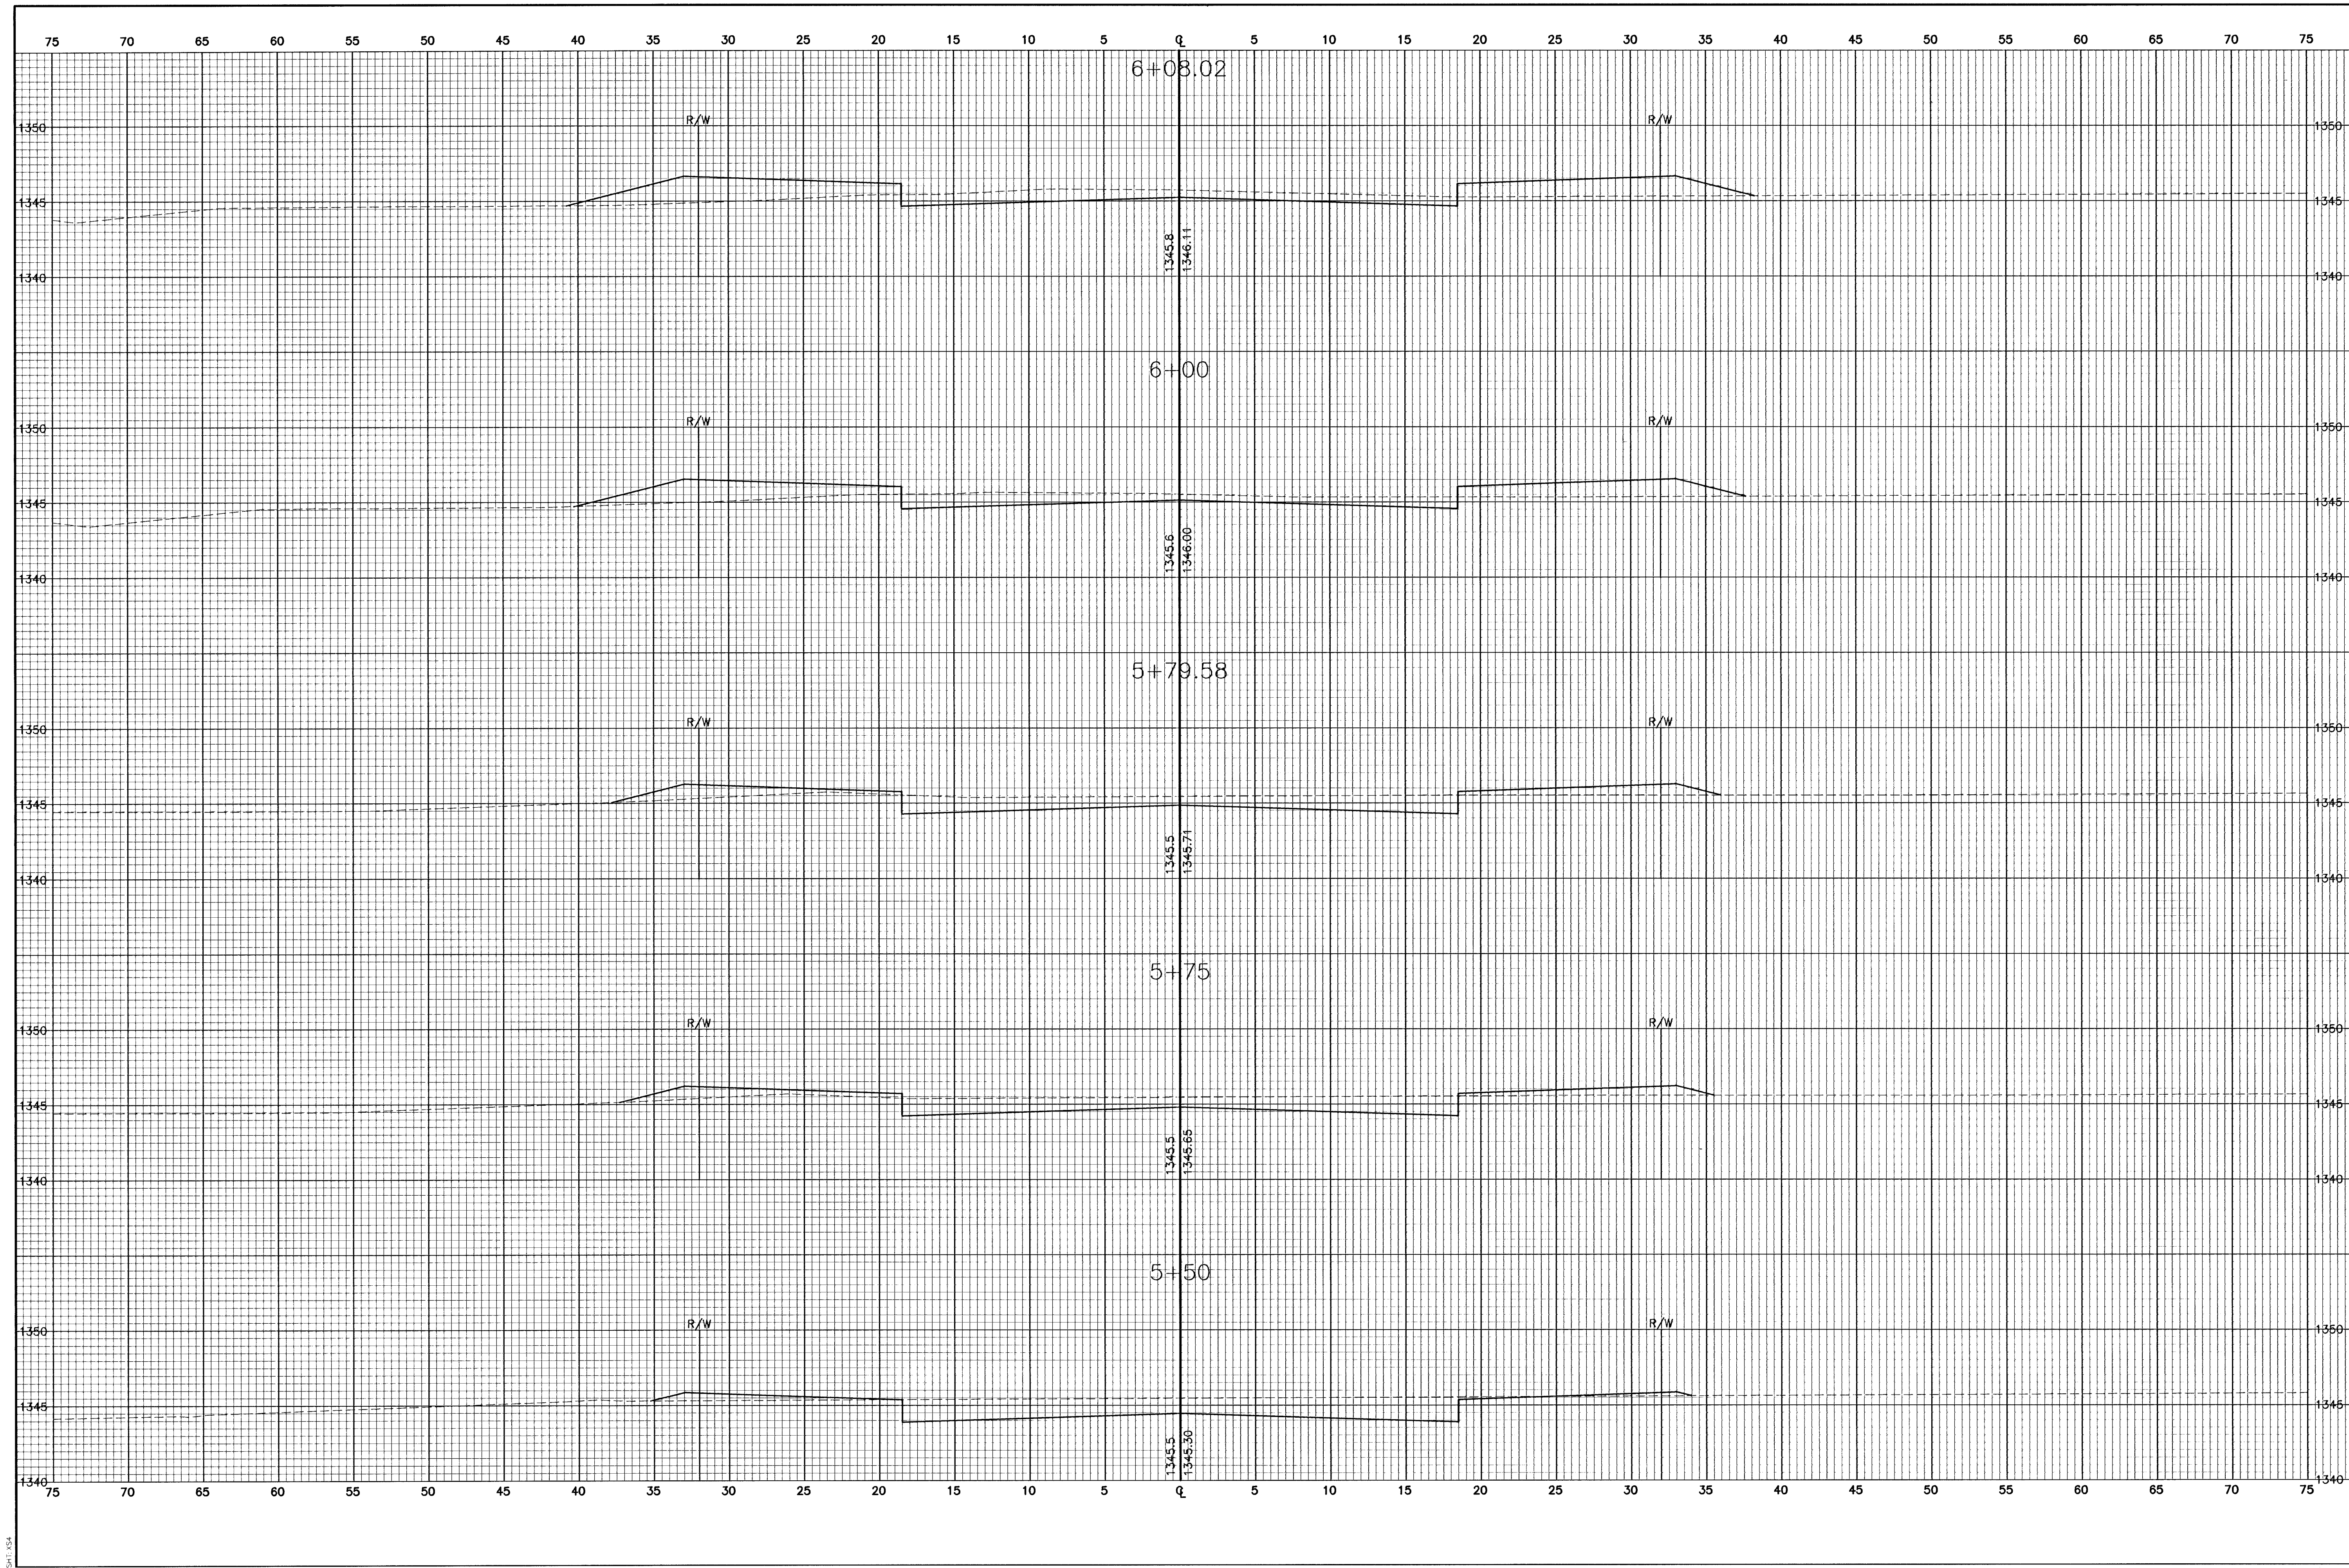

FINAL

Designed By: J. Ubert / J. Dickman
 Drawn By: J. Dickman
 Pce Job No.: 1694A
 Date: March, 2002

POE & ASSOCIATES OF KANSAS, INC.
 CONSULTING ENGINEERS
 5940 E. Central, Suite 200 • Wichita, KS 67208-4242
 Phone 316/685-4114 • FAX 316/685-4444

POE

EQUESTRIAN ESTATES - PHASE 1
 CROSS SECTIONS
 STAMPEDE
CITY OF WICHITA, KANSAS
 MICHAEL E. LINDBERGH, P.E. - CITY ENGINEER
 C.O.W. Proj.# 472-83424 O.C.A.# 78705

No.

Date:

By:

Approved:

Revision:

Sheet
 33 of 112