


C:\APPS\DATA\1694\sections.dwg Fri Mar 15 09:53:25 2002 Bernard Kullis - POE & ASSOCIATES OF KANSAS, INC.

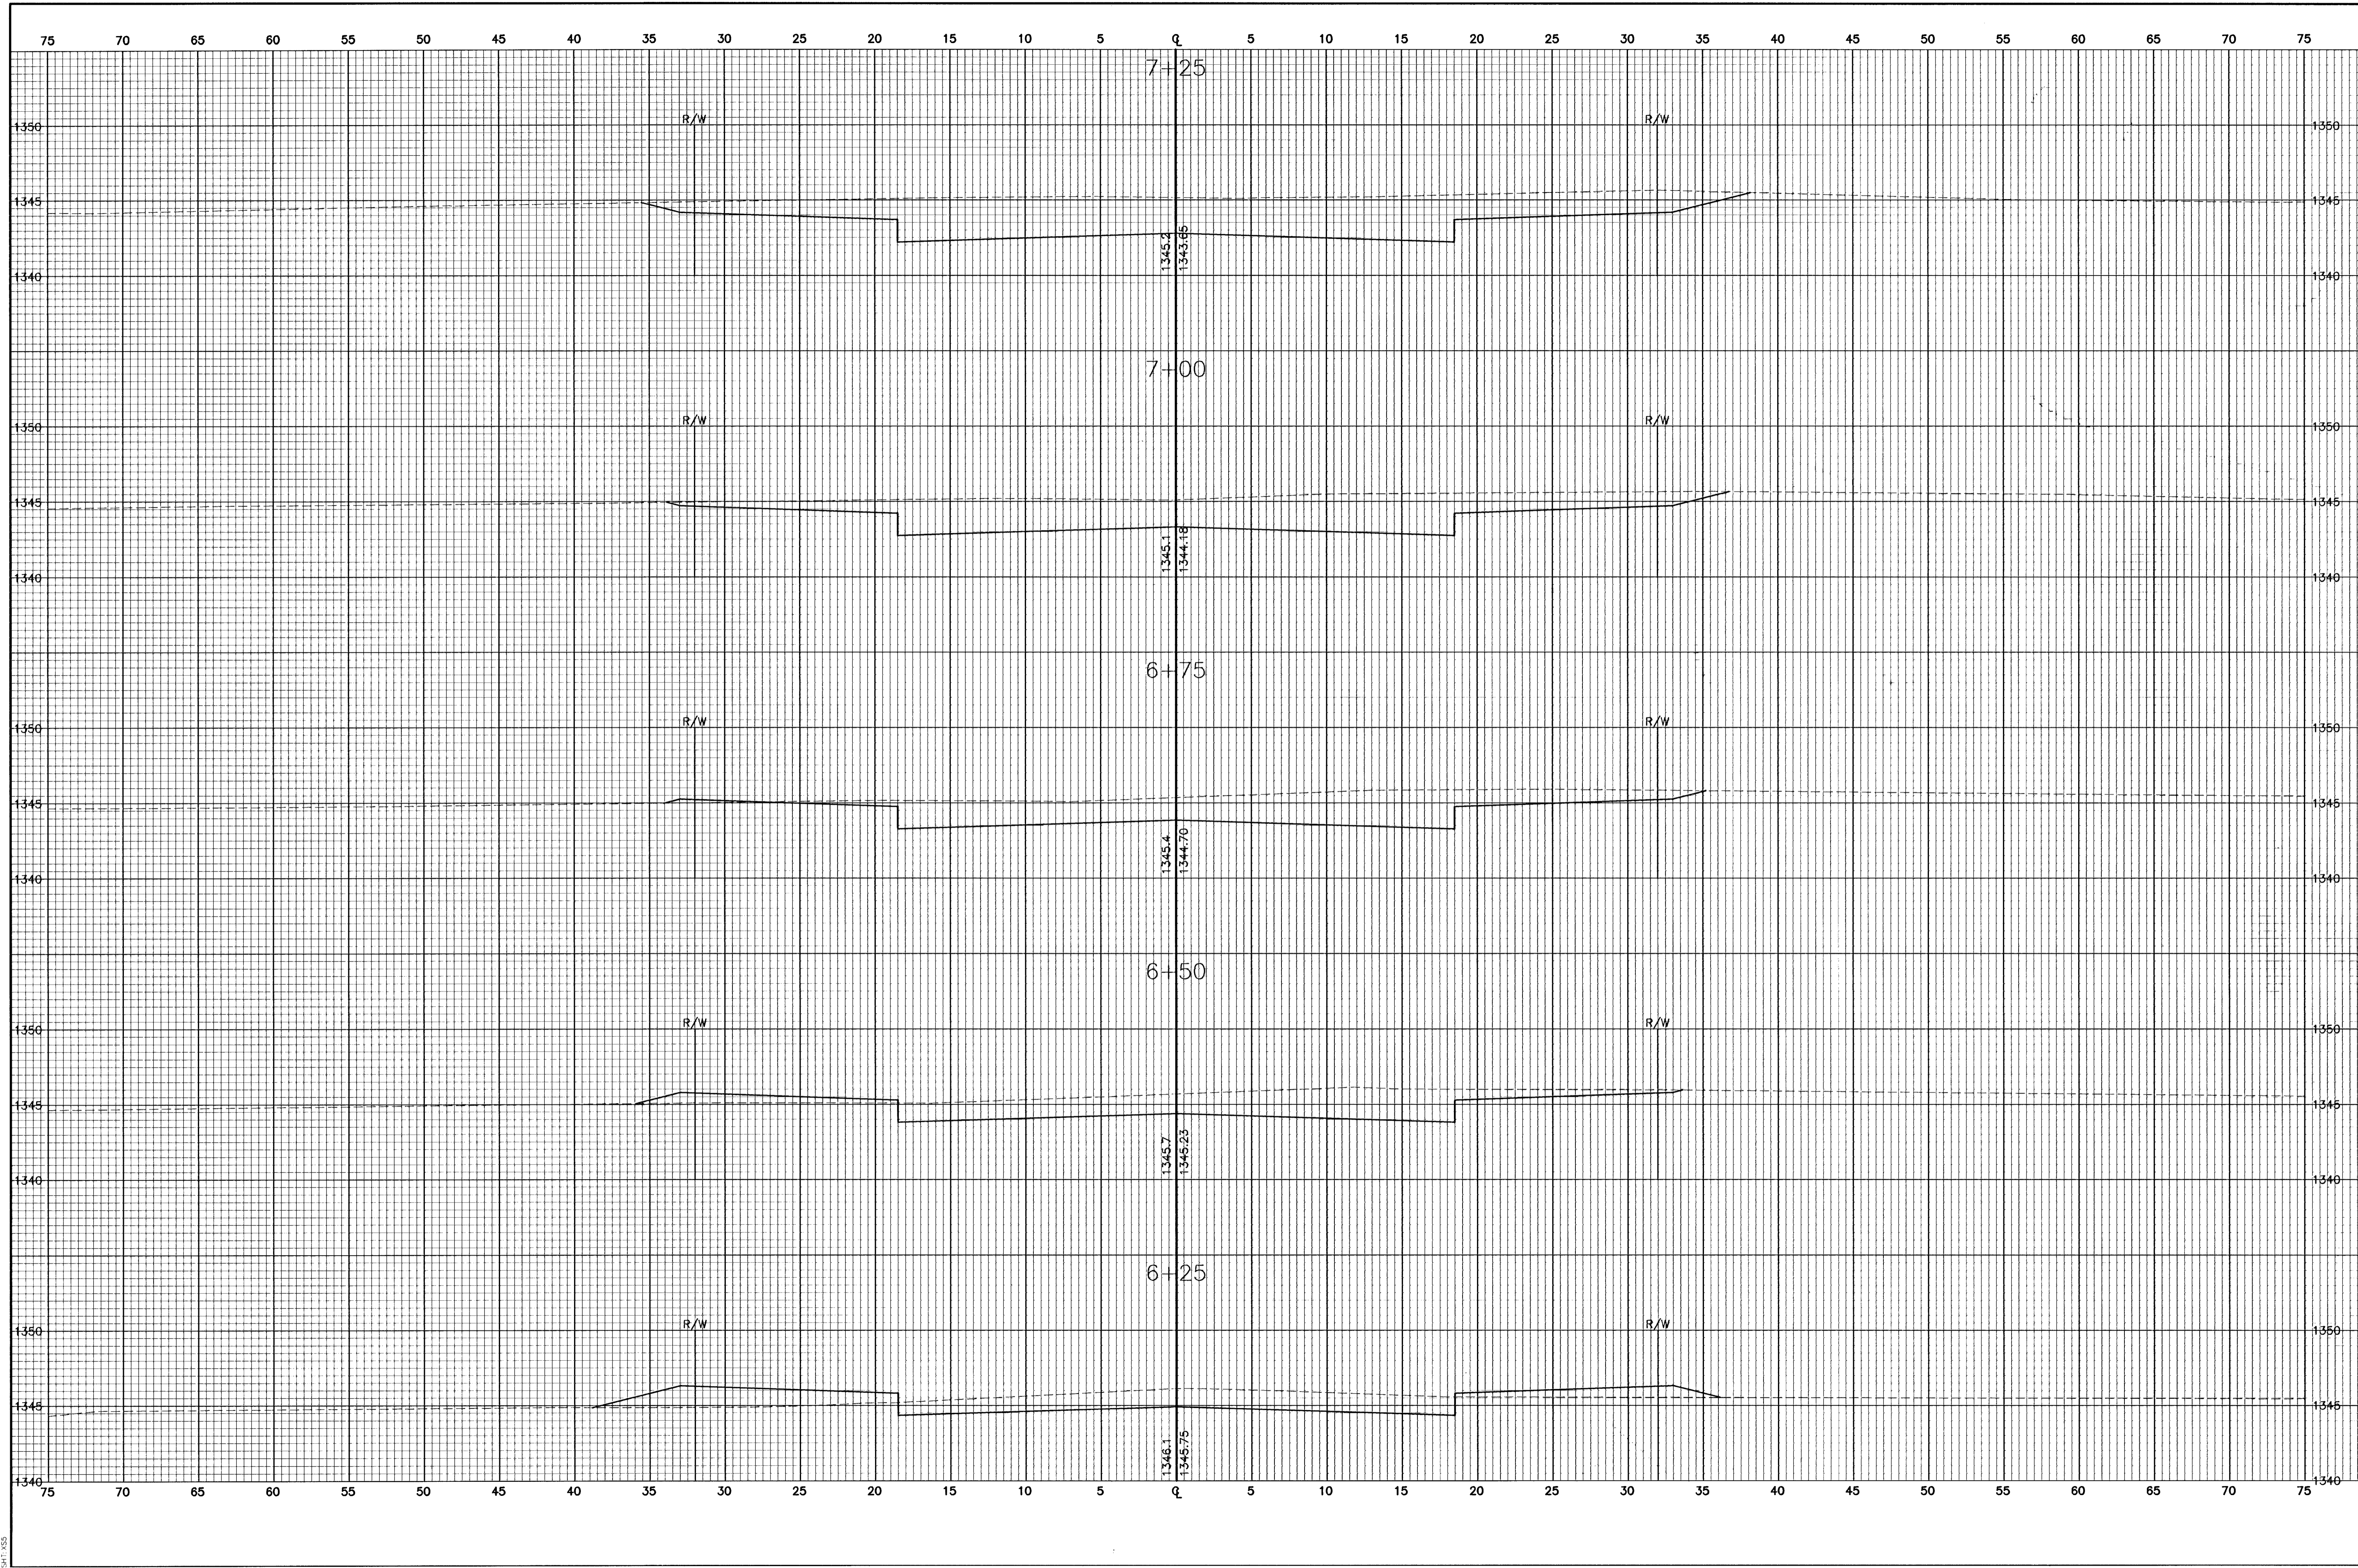

Revision	
By: Approved	
Date	
No.	△
EQUESTRIAN ESTATES - PHASE 1	
CROSS SECTIONS	
STAMPEDE	
CITY OF WICHITA, KANSAS	
MICHAEL E. UNDEBAK, P.E. - CITY ENGINEER	
C.O.W. Proj# 472-83424 O.C.A.# 765705	
POE & ASSOCIATES OF KANSAS, INC.	
CONSULTING ENGINEERS	
5900 E. Central Suite 200 Wichita, KS 67208-4242	
Phone 316/685-4114 FAX 316/685-4444	
<b>FINAL</b>	
Designed By: J. Ubert / J. Dickman	
Drawn By: J. Dickman	
Proj Job No.: 1694A	
Date: March 2002	
Sheet	
34 of 112	