


G:\APR\02\04\05\sections.dwg Fri Mar 15 08:57:05 2002 Bernard Kullis - POE & ASSOCIATES OF KANSAS, INC.

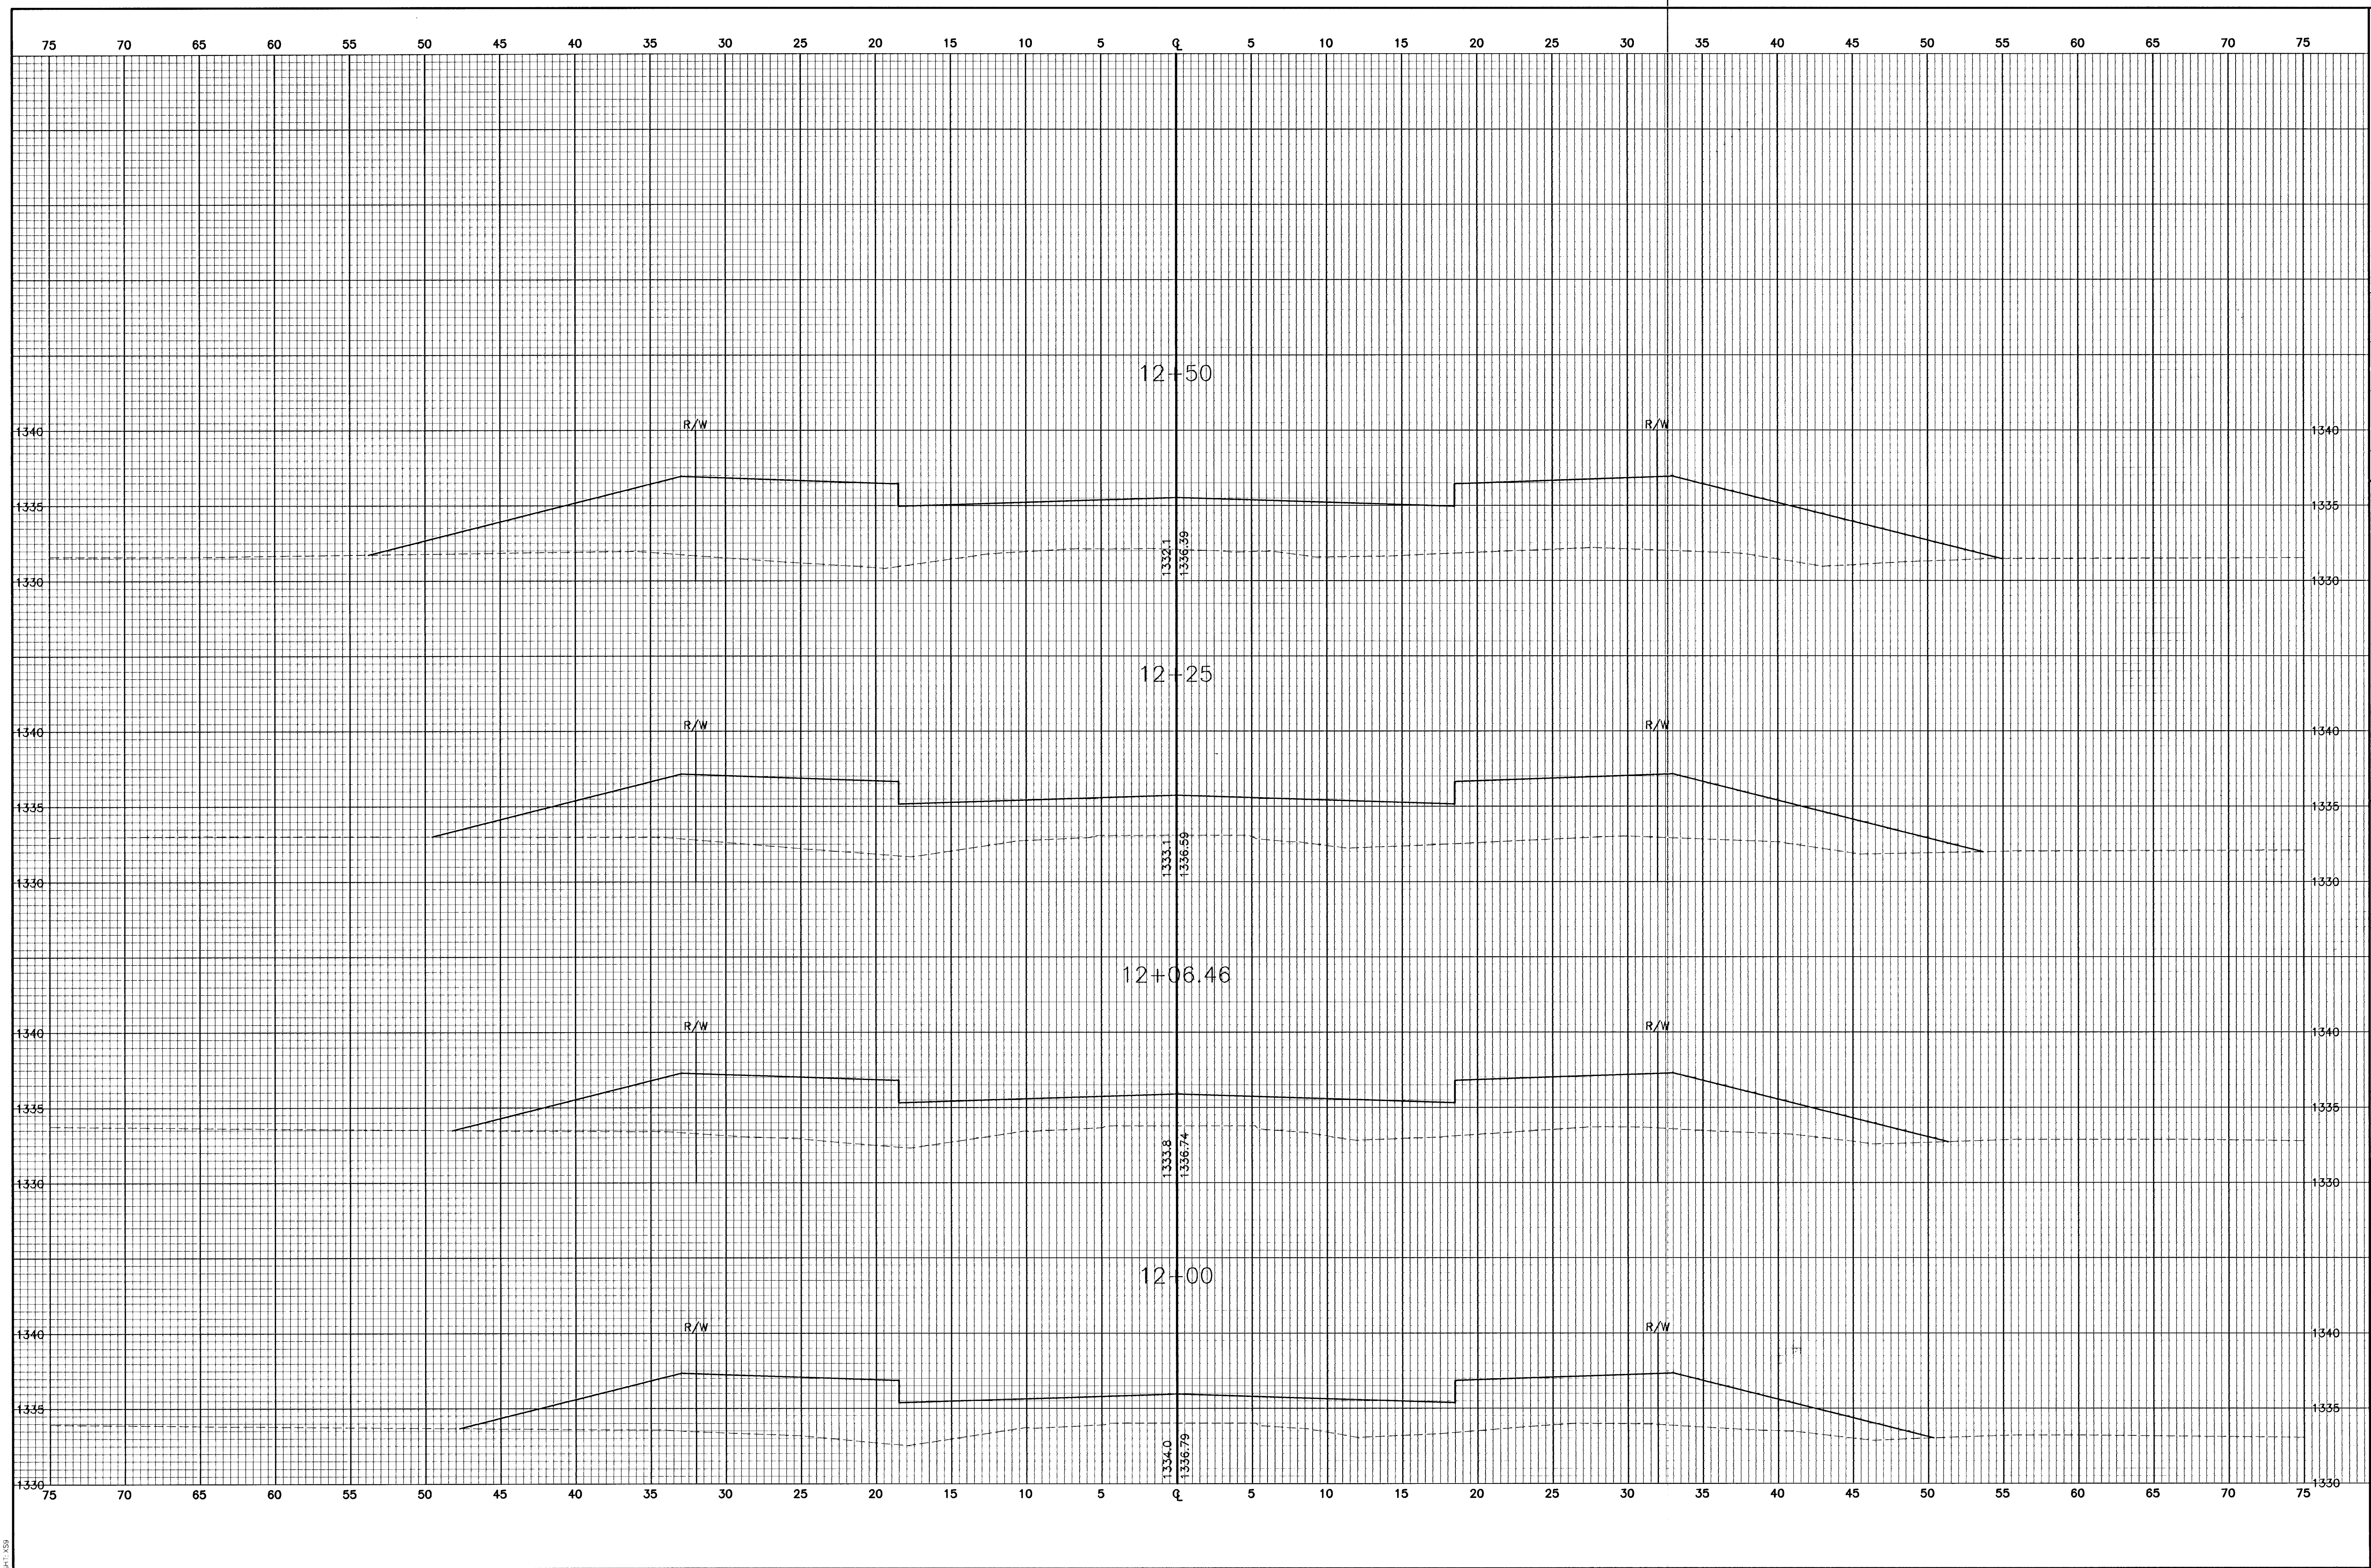

<p>FINAL</p> <p>Designed By: J. Ubert / J. Dickman Drawn By: J. Dickman P.O. Job No.: 1694A Date: March, 2002</p>	<p>POE & ASSOCIATES OF KANSAS, INC. CONSULTING ENGINEERS 5940 E. Central, Suite 200 • Wichita, KS 67208-4242 Phone 316/685-4114 • FAX 316/685-4444</p>	<p>POE</p>	<p>EQUESTRIAN ESTATES - PHASE 1 CROSS SECTIONS STAMPEDE CITY OF WICHITA, KANSAS MICHAEL E. LINDBERGH, P.E. - CITY ENGINEER C.O.W. Proj.# 472-83424 O.C.A.# 765705</p>
<p>No. <input type="checkbox"/> <input type="checkbox"/> <input type="checkbox"/> <input type="checkbox"/></p>	<p>Date: <input type="checkbox"/> <input type="checkbox"/> <input type="checkbox"/></p>	<p>By: <input type="checkbox"/> <input type="checkbox"/> <input type="checkbox"/></p>	<p>Revised: <input type="checkbox"/> <input type="checkbox"/> <input type="checkbox"/></p>