



G:\APPS\DATA\BGA\sections.dwg Fri Mar 15 05:41:37 2002 Bernard Kujala - POE & ASSOCIATES OF KANSAS INC.

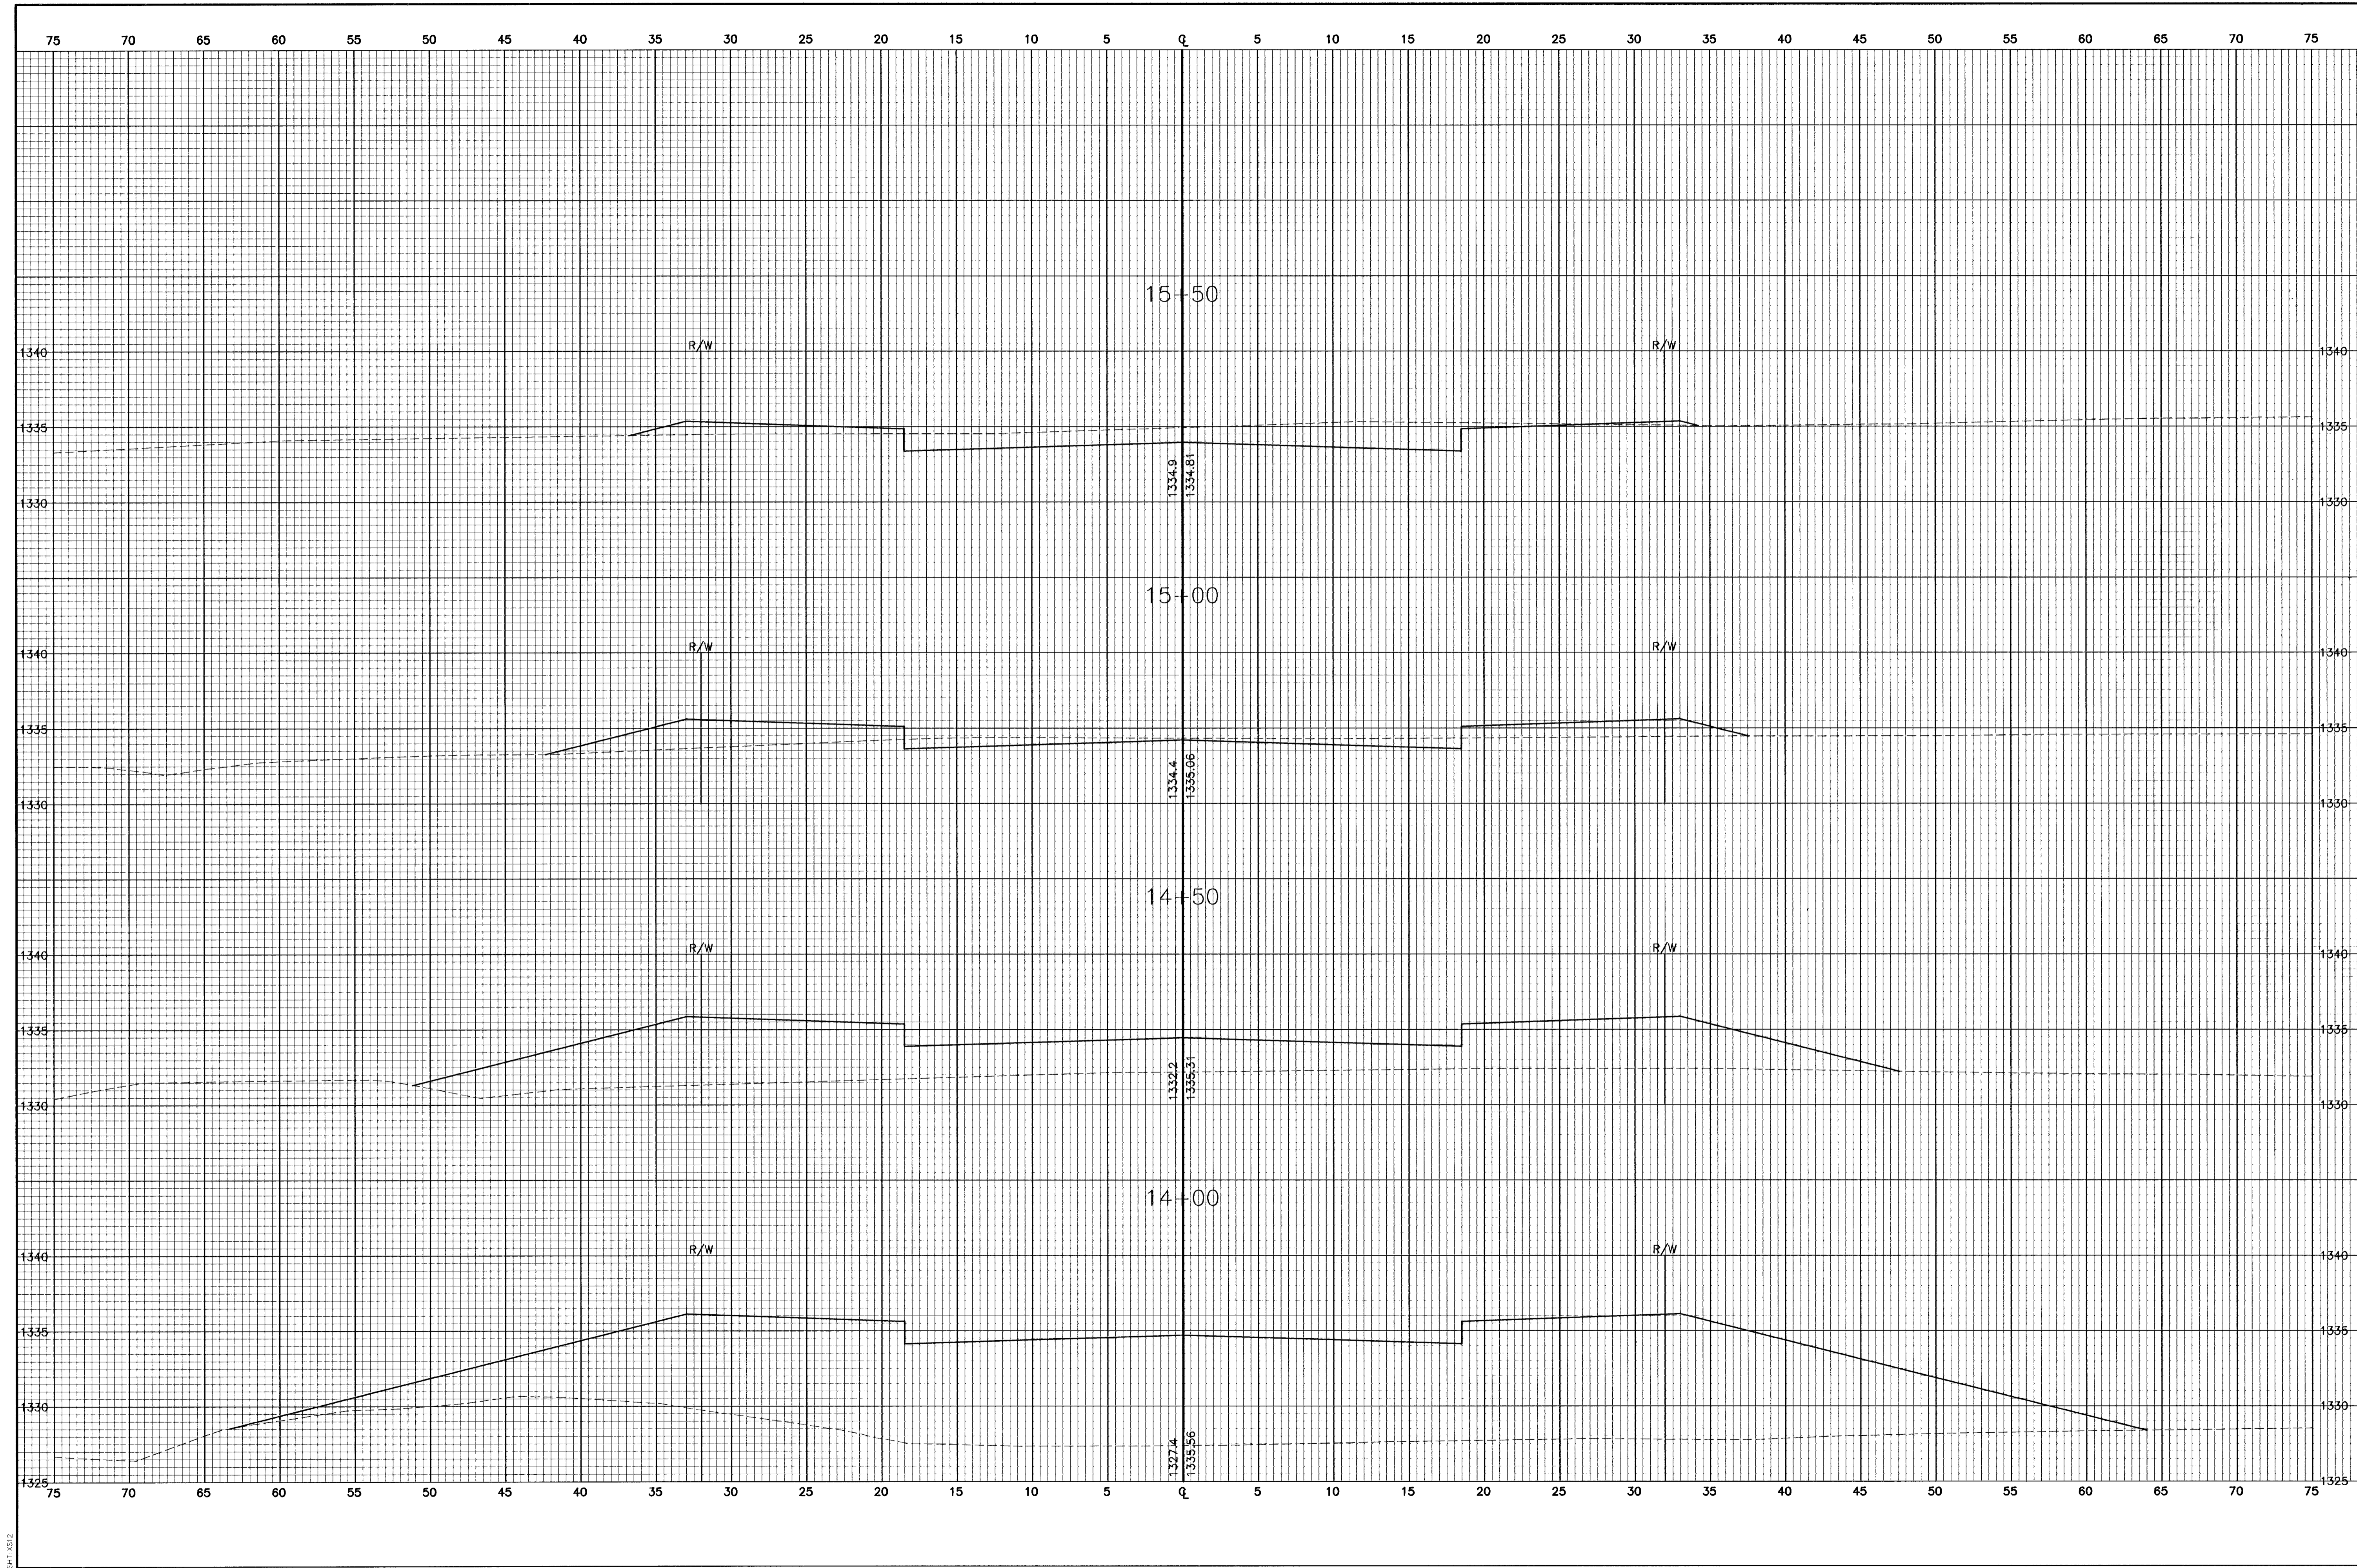

EQUESTRIAN ESTATES - PHASE 1 CROSS SECTIONS STAMPEDE CITY OF WICHITA, KANSAS MICHAEL E. UNDEBAK, P.E. - CITY ENGINEER C.O.M. Proj# 472-83424 O.C.A.# 765705	
POE & ASSOCIATES OF KANSAS, INC. CONSULTING ENGINEERS 5940 E. Central, Suite 200 • Wichita, KS 67208-4242 Phone 316/685-4114 • FAX 316/685-4444	
	
Designed By: J. Ubert / J. Dickman Drawn By: J. Dickman Pce Job No.: 1694A Date: March 2002	No. <input type="checkbox"/> Date <input type="checkbox"/> By <input type="checkbox"/> Approval <input type="checkbox"/>
Sheet 41 of 112	