



G:\APPS\DCAP\BGA\sections.dwg P1 Mar 15 09:42:11 2002 Bernard Kulla - POE & ASSOCIATES OF KANSAS INC.

SHEET 0314

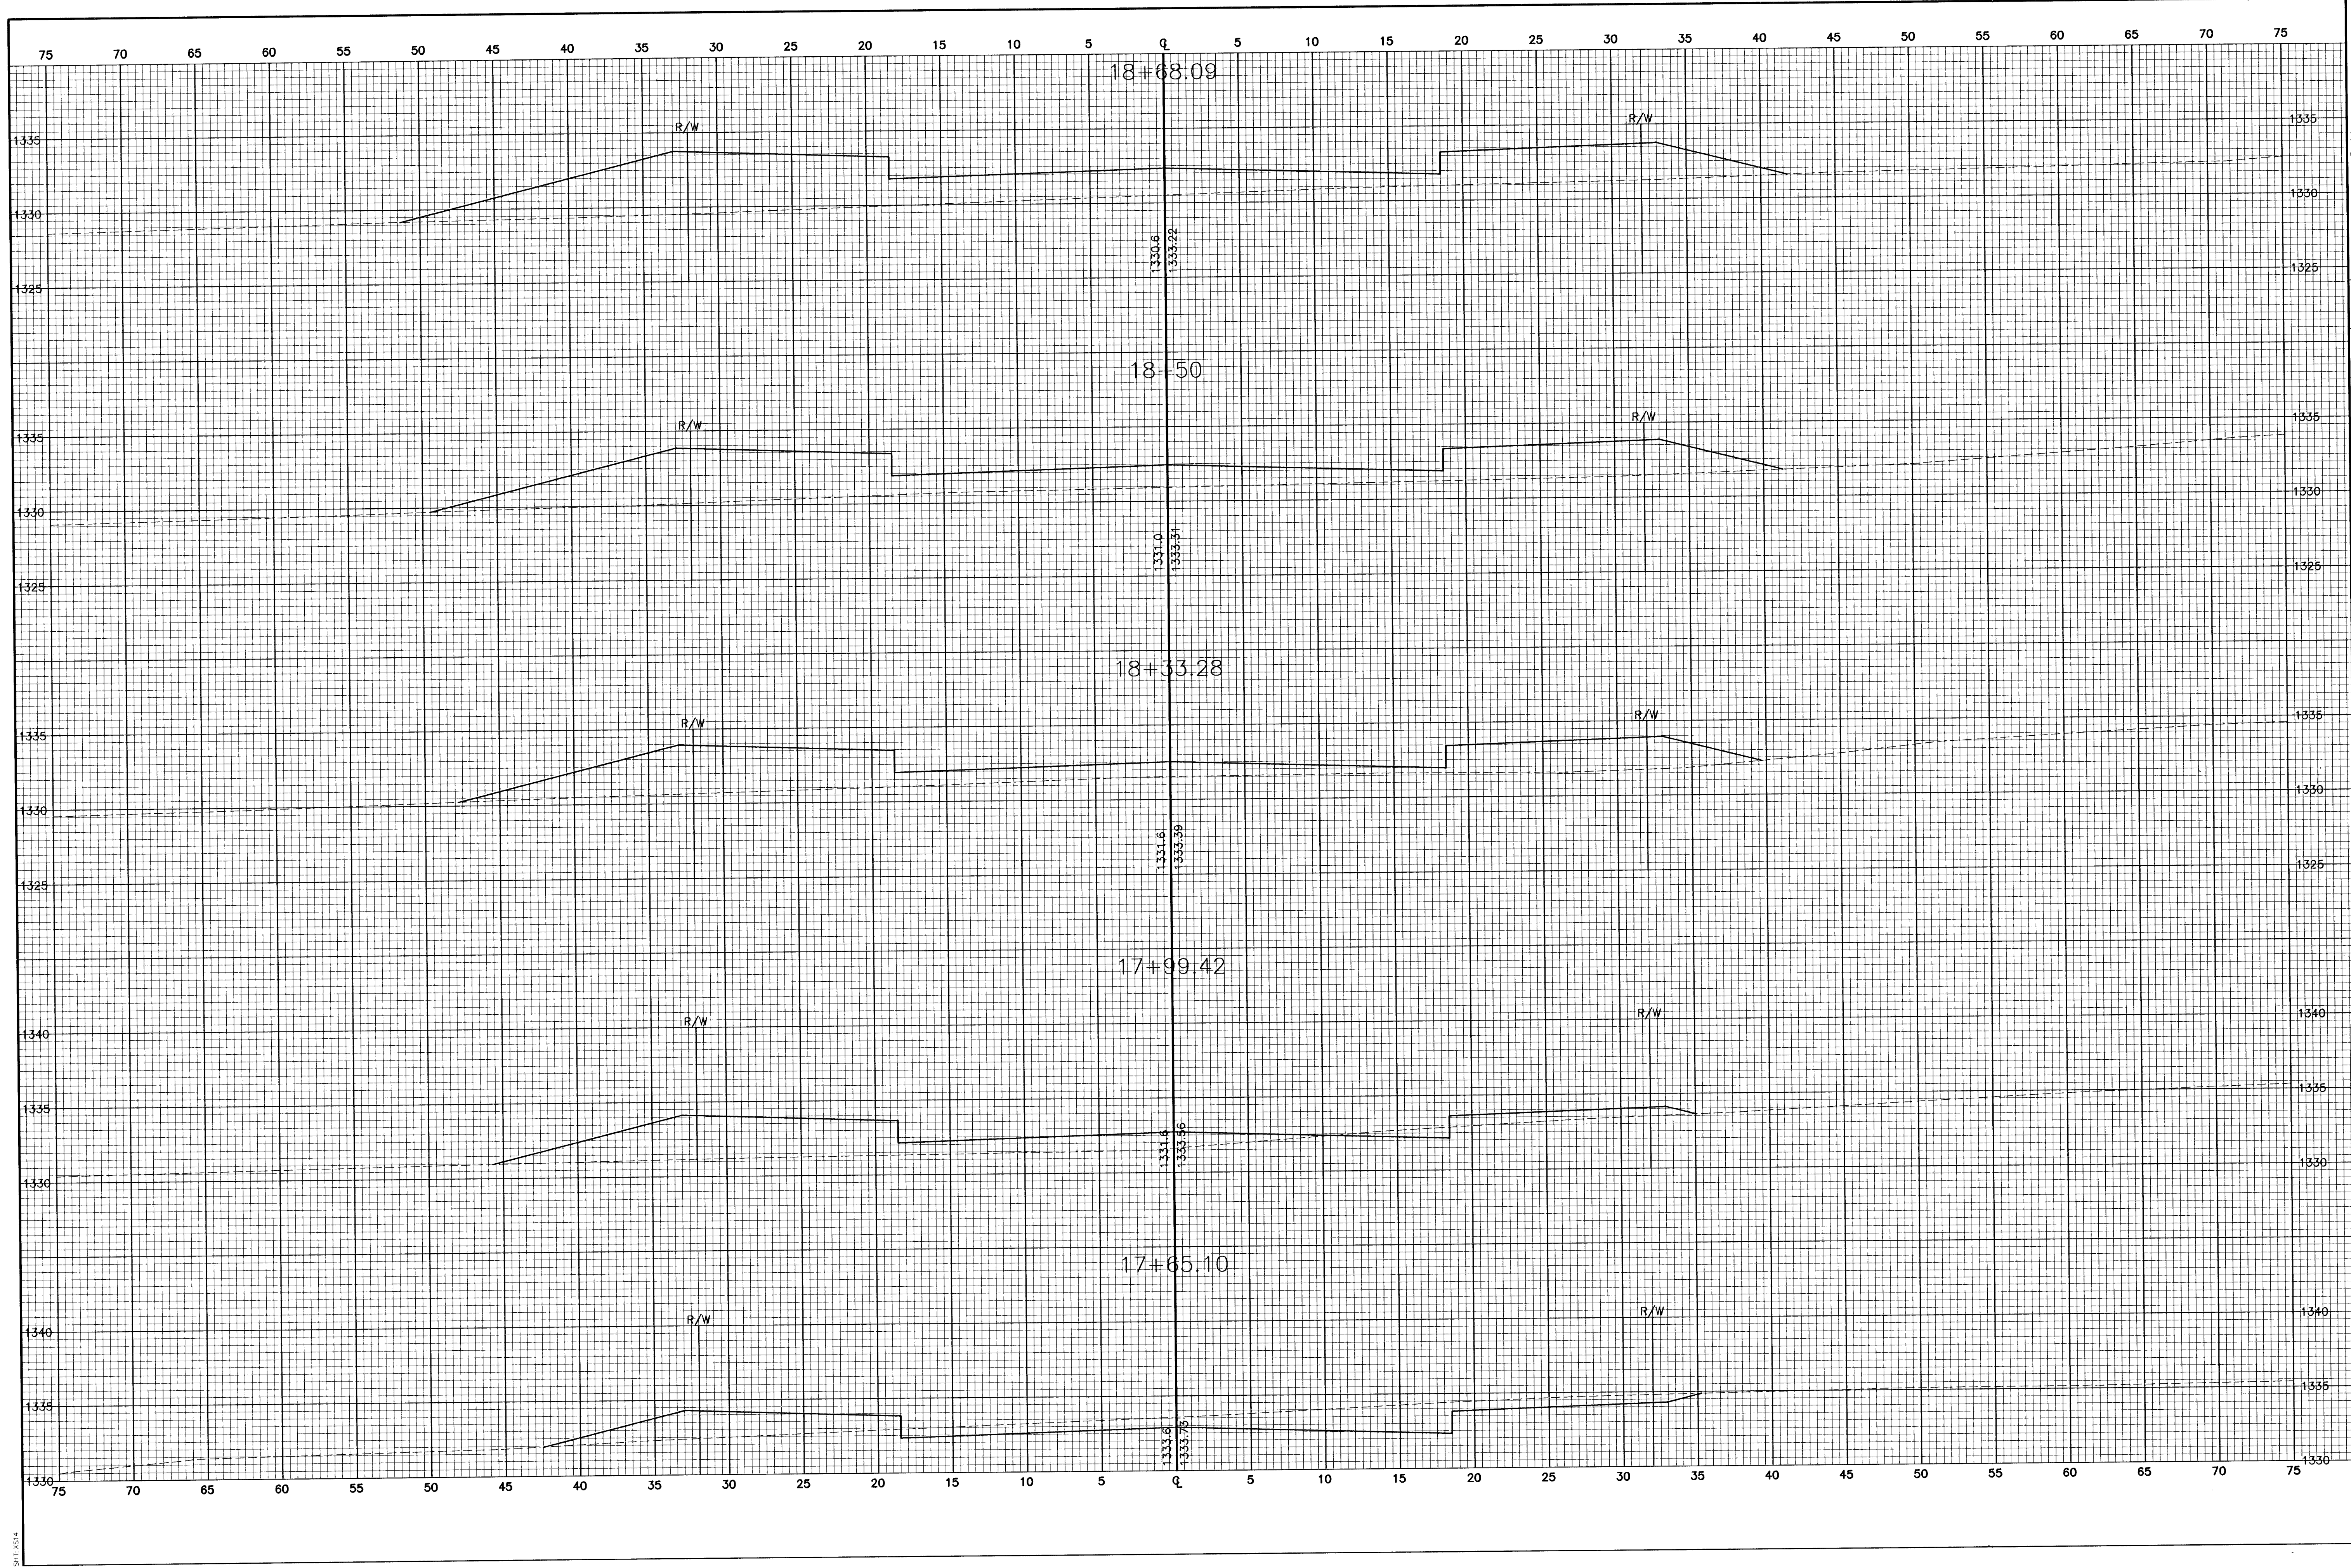

|  |                |
|--|----------------|
| EQUESTRIAN ESTATES - PHASE 1   |                |
| CROSS SECTIONS   |                |
| STAMPEDE   |                |
| CITY OF WICHITA, KANSAS  |                |
| MICHAEL E. UNDEBAK, P.E. - CITY ENGINEER   | O.C.A.# 765705 |
| C.O.W. Proj.# 472-83424  |                |
|   |                |
| POE & ASSOCIATES OF KANSAS INC.<br>CONSULTING ENGINEERS<br>5940 E. Central Suite 200 Wichita, KS 67208-4242<br>Phone 316/685-4114 FAX 316/685-4444 |                |
| Designed By: J. Libert / J. Dickman  |                |
| Drawn By: J. Dickman   |                |
| Pos. Job No.: 16944  |                |
| Date: March 2002   |                |
| Sheet  |                |
| 43 of 112  |                |