


G:\APPS\DWG\B4\sections.dwg Fri Mar 15 09:42:45 2002 Bernard Kullis - POE & ASSOCIATES OF KANSAS INC.

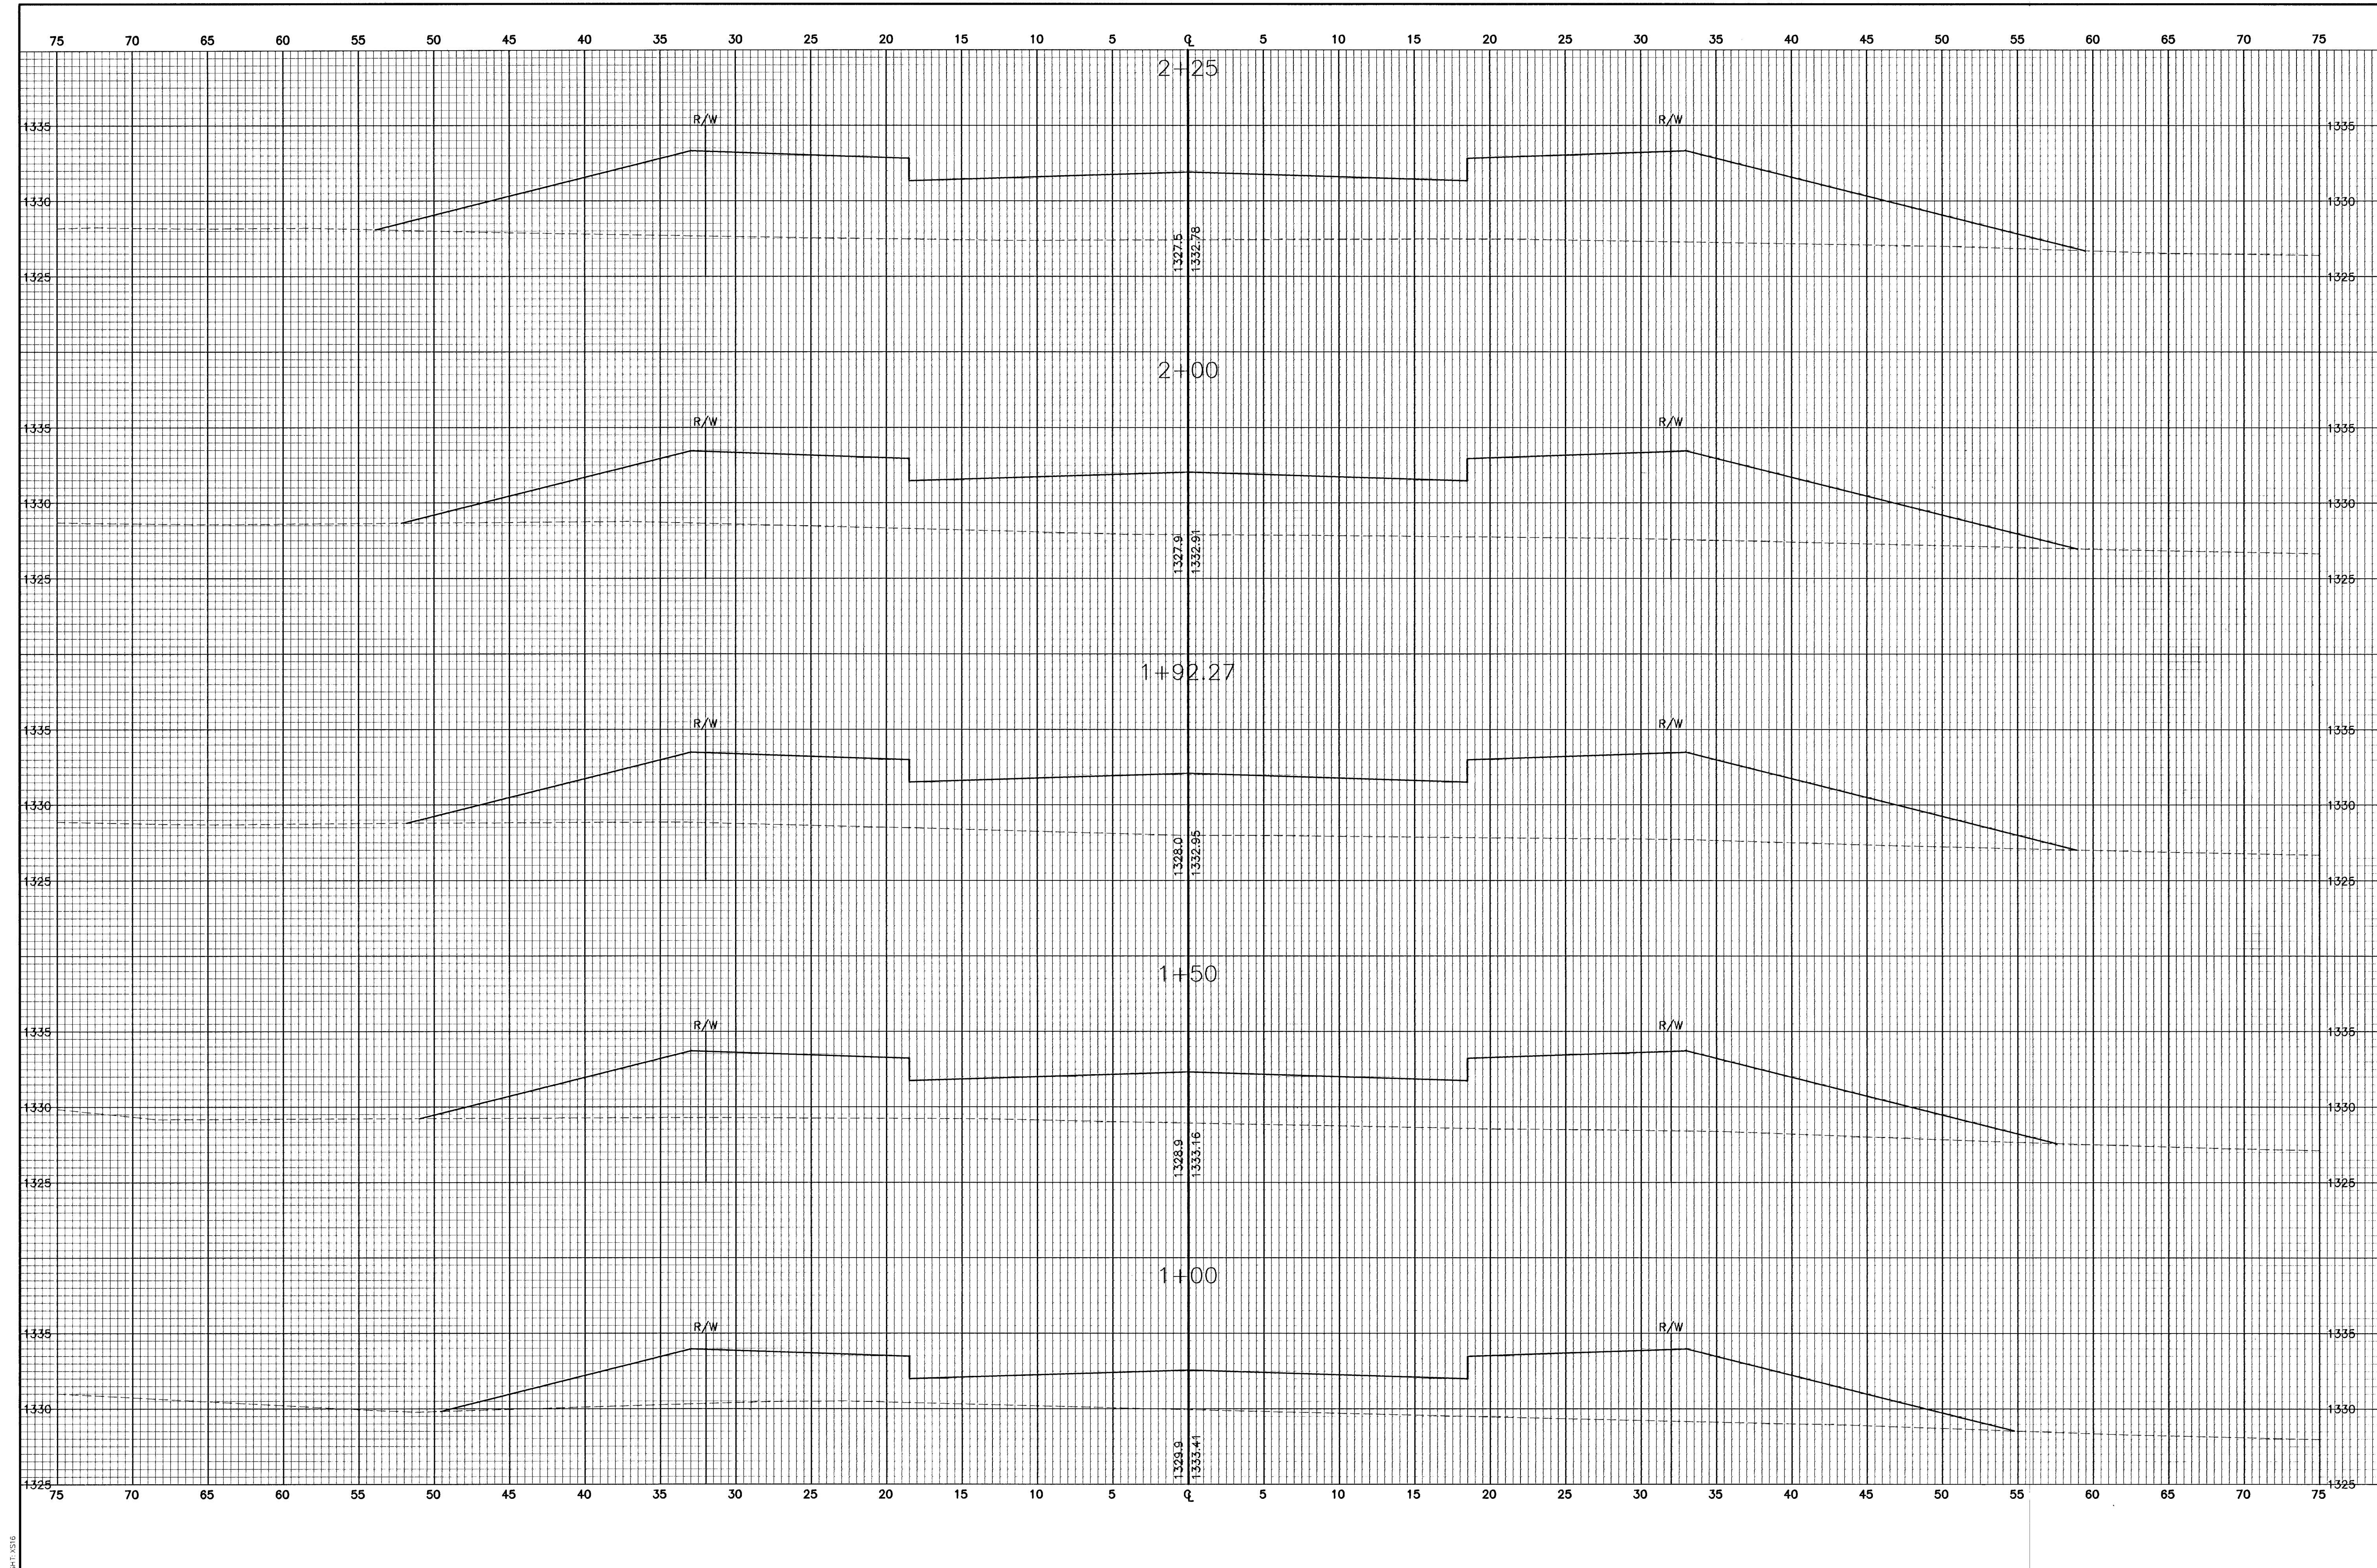

FINAL

Designed By: J. Ubert / J. Dickman
 Drawn By: J. Dickman
 P&E Job No.: 1694A
 Date: March 2002

POE & ASSOCIATES OF KANSAS, INC.
 CONSULTING ENGINEERS
 5940 E. Central, Suite 200 ■ Wichita, KS 67208-4242
 Phone: 316/685-4114 ■ FAX: 316/685-4444

POE

EQUESTRIAN ESTATES - PHASE 1
 CROSS SECTIONS
 TRIPLE CROWN
 CITY OF WICHITA, KANSAS
 MICHAEL E. LINDBERGH, P.E. - CITY ENGINEER
 C.O.N.T. Proj# 472-88424 C.O.A.# 765705

Revision: _____
 Date: _____
 By: _____
 No.

Sheet
 45 of 112