


G:\APPS\DATA\GSA\sections.dwg F1 Mar 15 09:43:02 2002 Bernard Kulla - POE & ASSOCIATES OF KANSAS INC.

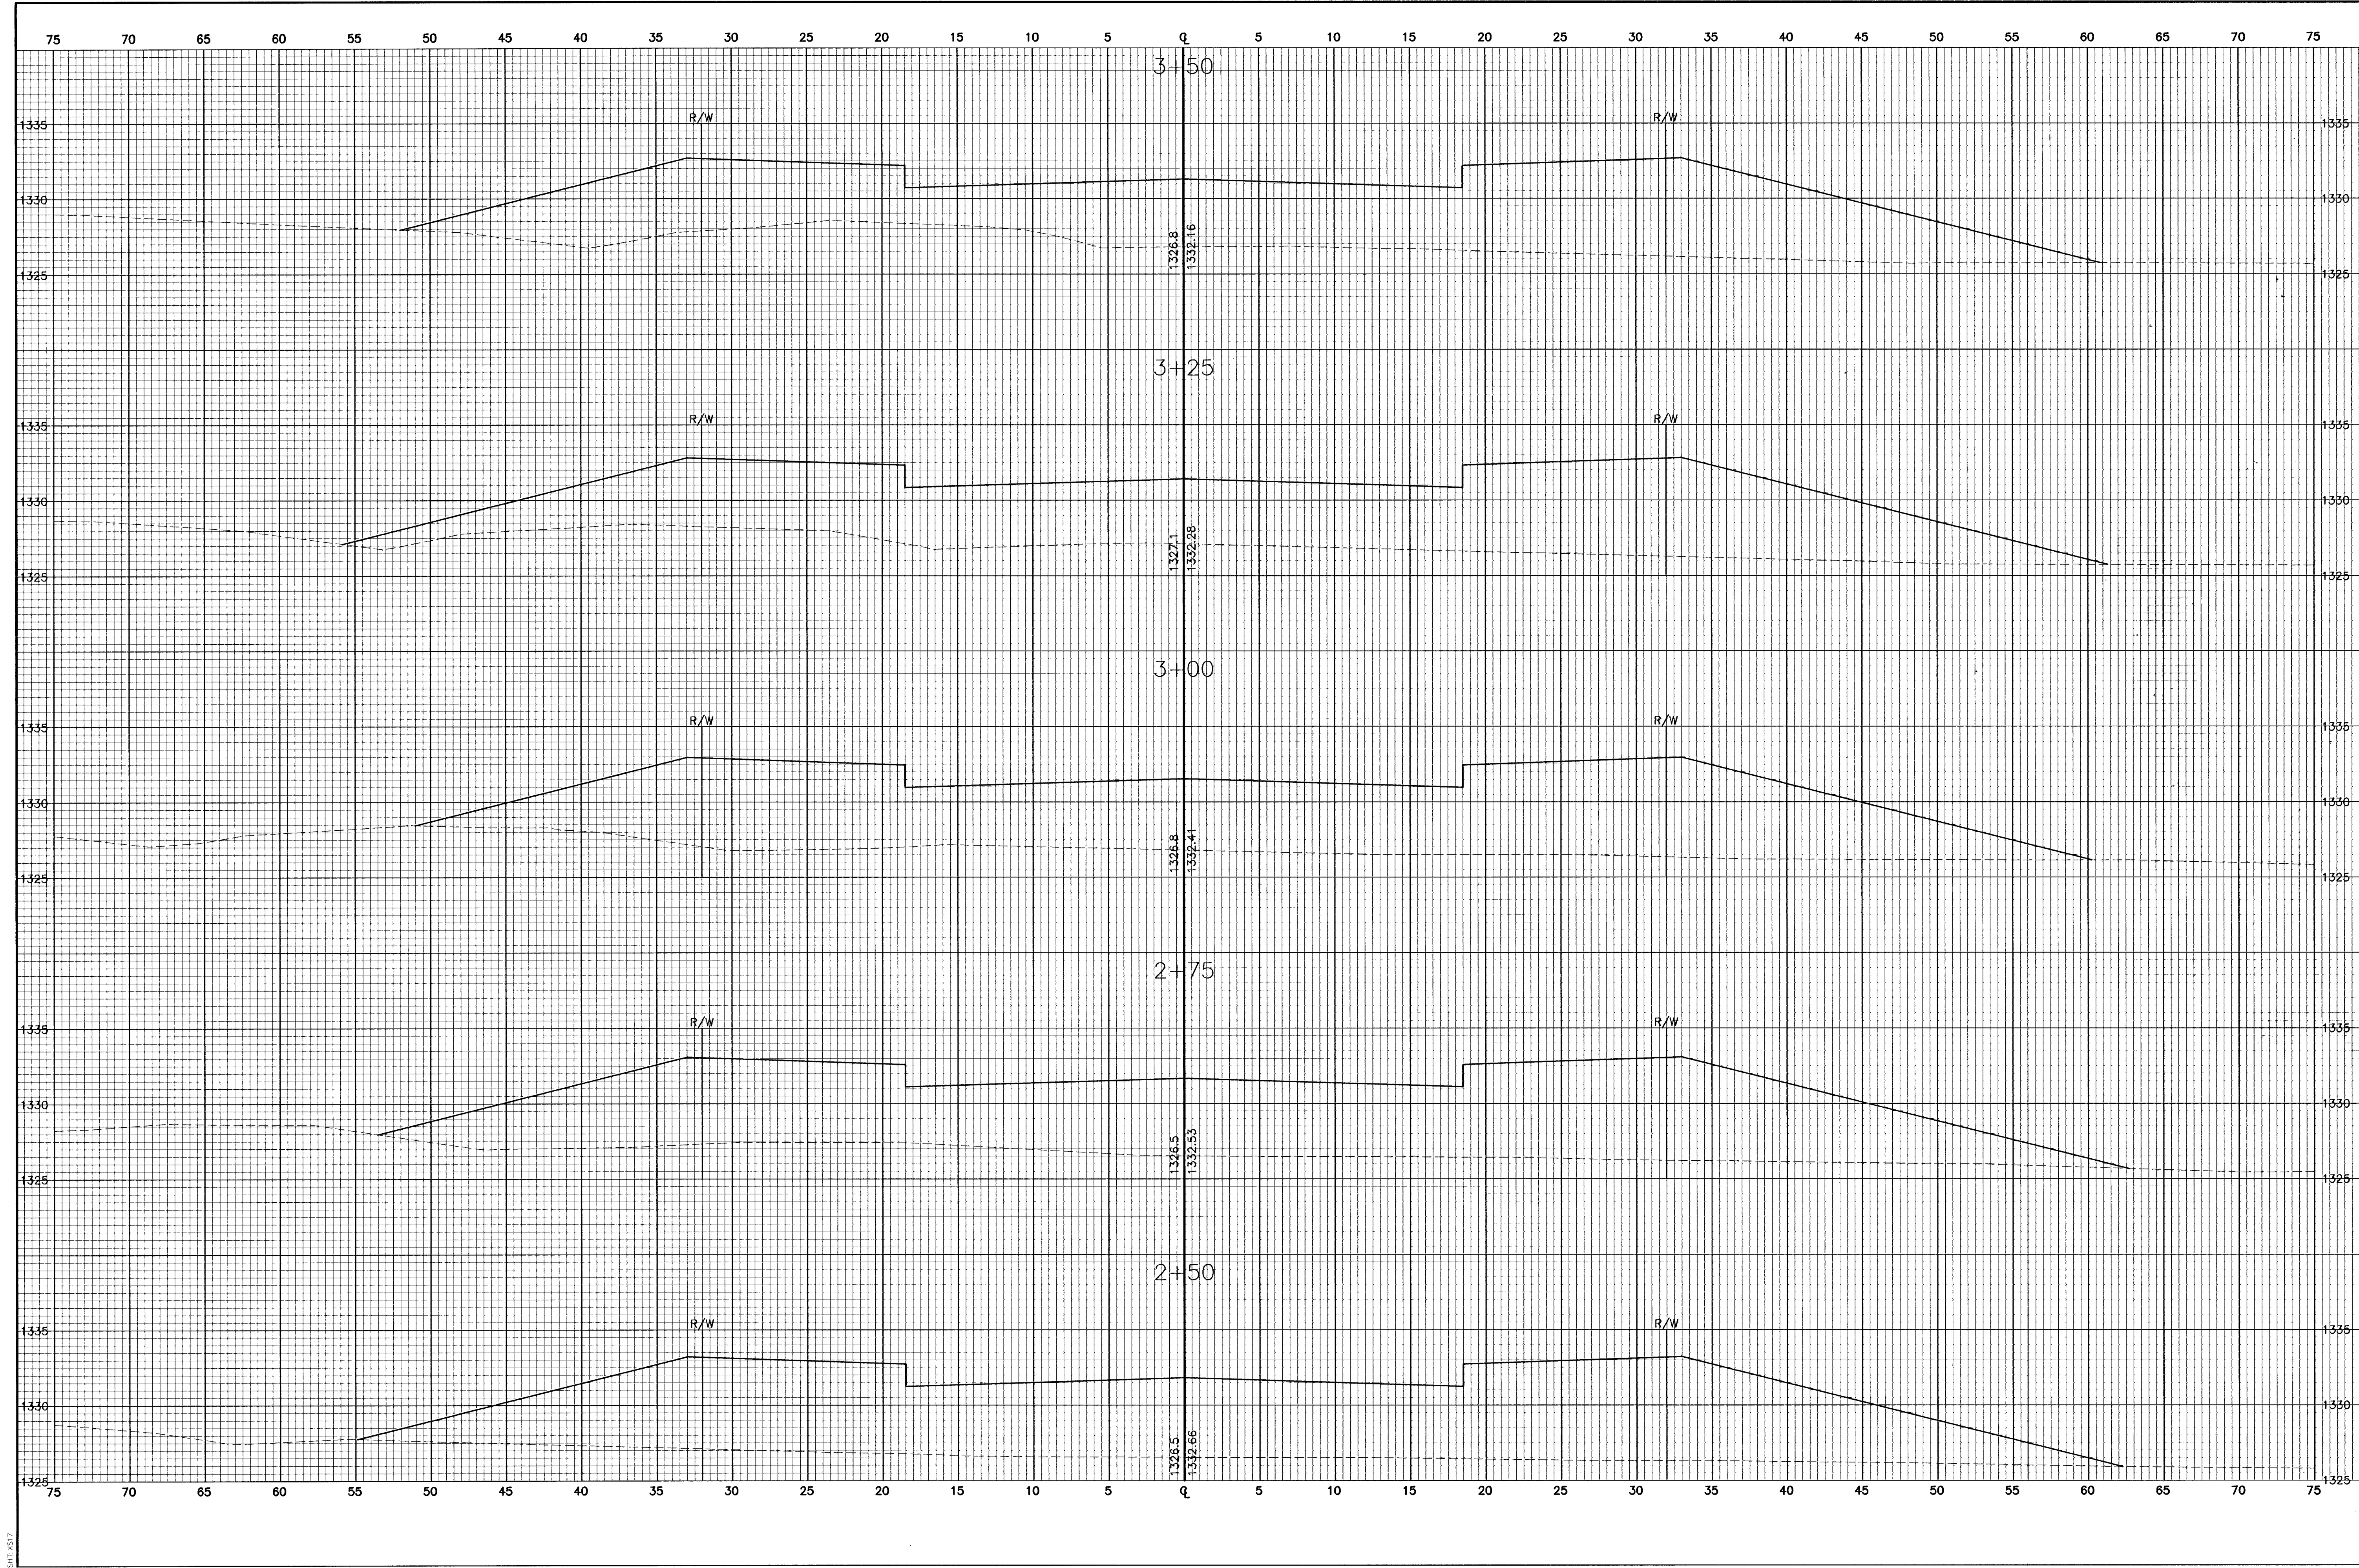

FINAL Designed By: J. Uberr / J. Dickman Drawn By: J. Dickman Pce Job No.: 1694A Date: March 2002		 POE & ASSOCIATES OF KANSAS, INC. CONSULTING ENGINEERS 5940 E. Central, Suite 200 • Wichita, KS 67208-4242 Phone 316/685-1114 • FAX 316/685-4444	EQUESTRIAN ESTATES - PHASE 1 CROSS SECTIONS TRIPLE CROWN CITY OF WICHITA, KANSAS MICHAEL E. LUNEBACK, P.E. - CITY ENGINEER C.O.W. Proj # 472-83424 - C.C.# 765705	No. <input type="checkbox"/> <input type="checkbox"/> <input type="checkbox"/> <input type="checkbox"/>	Date <input type="checkbox"/> <input type="checkbox"/> <input type="checkbox"/> <input type="checkbox"/>	By <input type="checkbox"/> <input type="checkbox"/> <input type="checkbox"/> <input type="checkbox"/>	Approved <input type="checkbox"/> <input type="checkbox"/> <input type="checkbox"/> <input type="checkbox"/>	Revision
Sheet 46 of 112								