


G:\APPS\AutoCAD\Projects\Sections.dwg Fri Mar 15 09:43:36 2002 Bernard Kulla - POE & ASSOCIATES OF KANSAS, INC.

Sheet 48 of 112

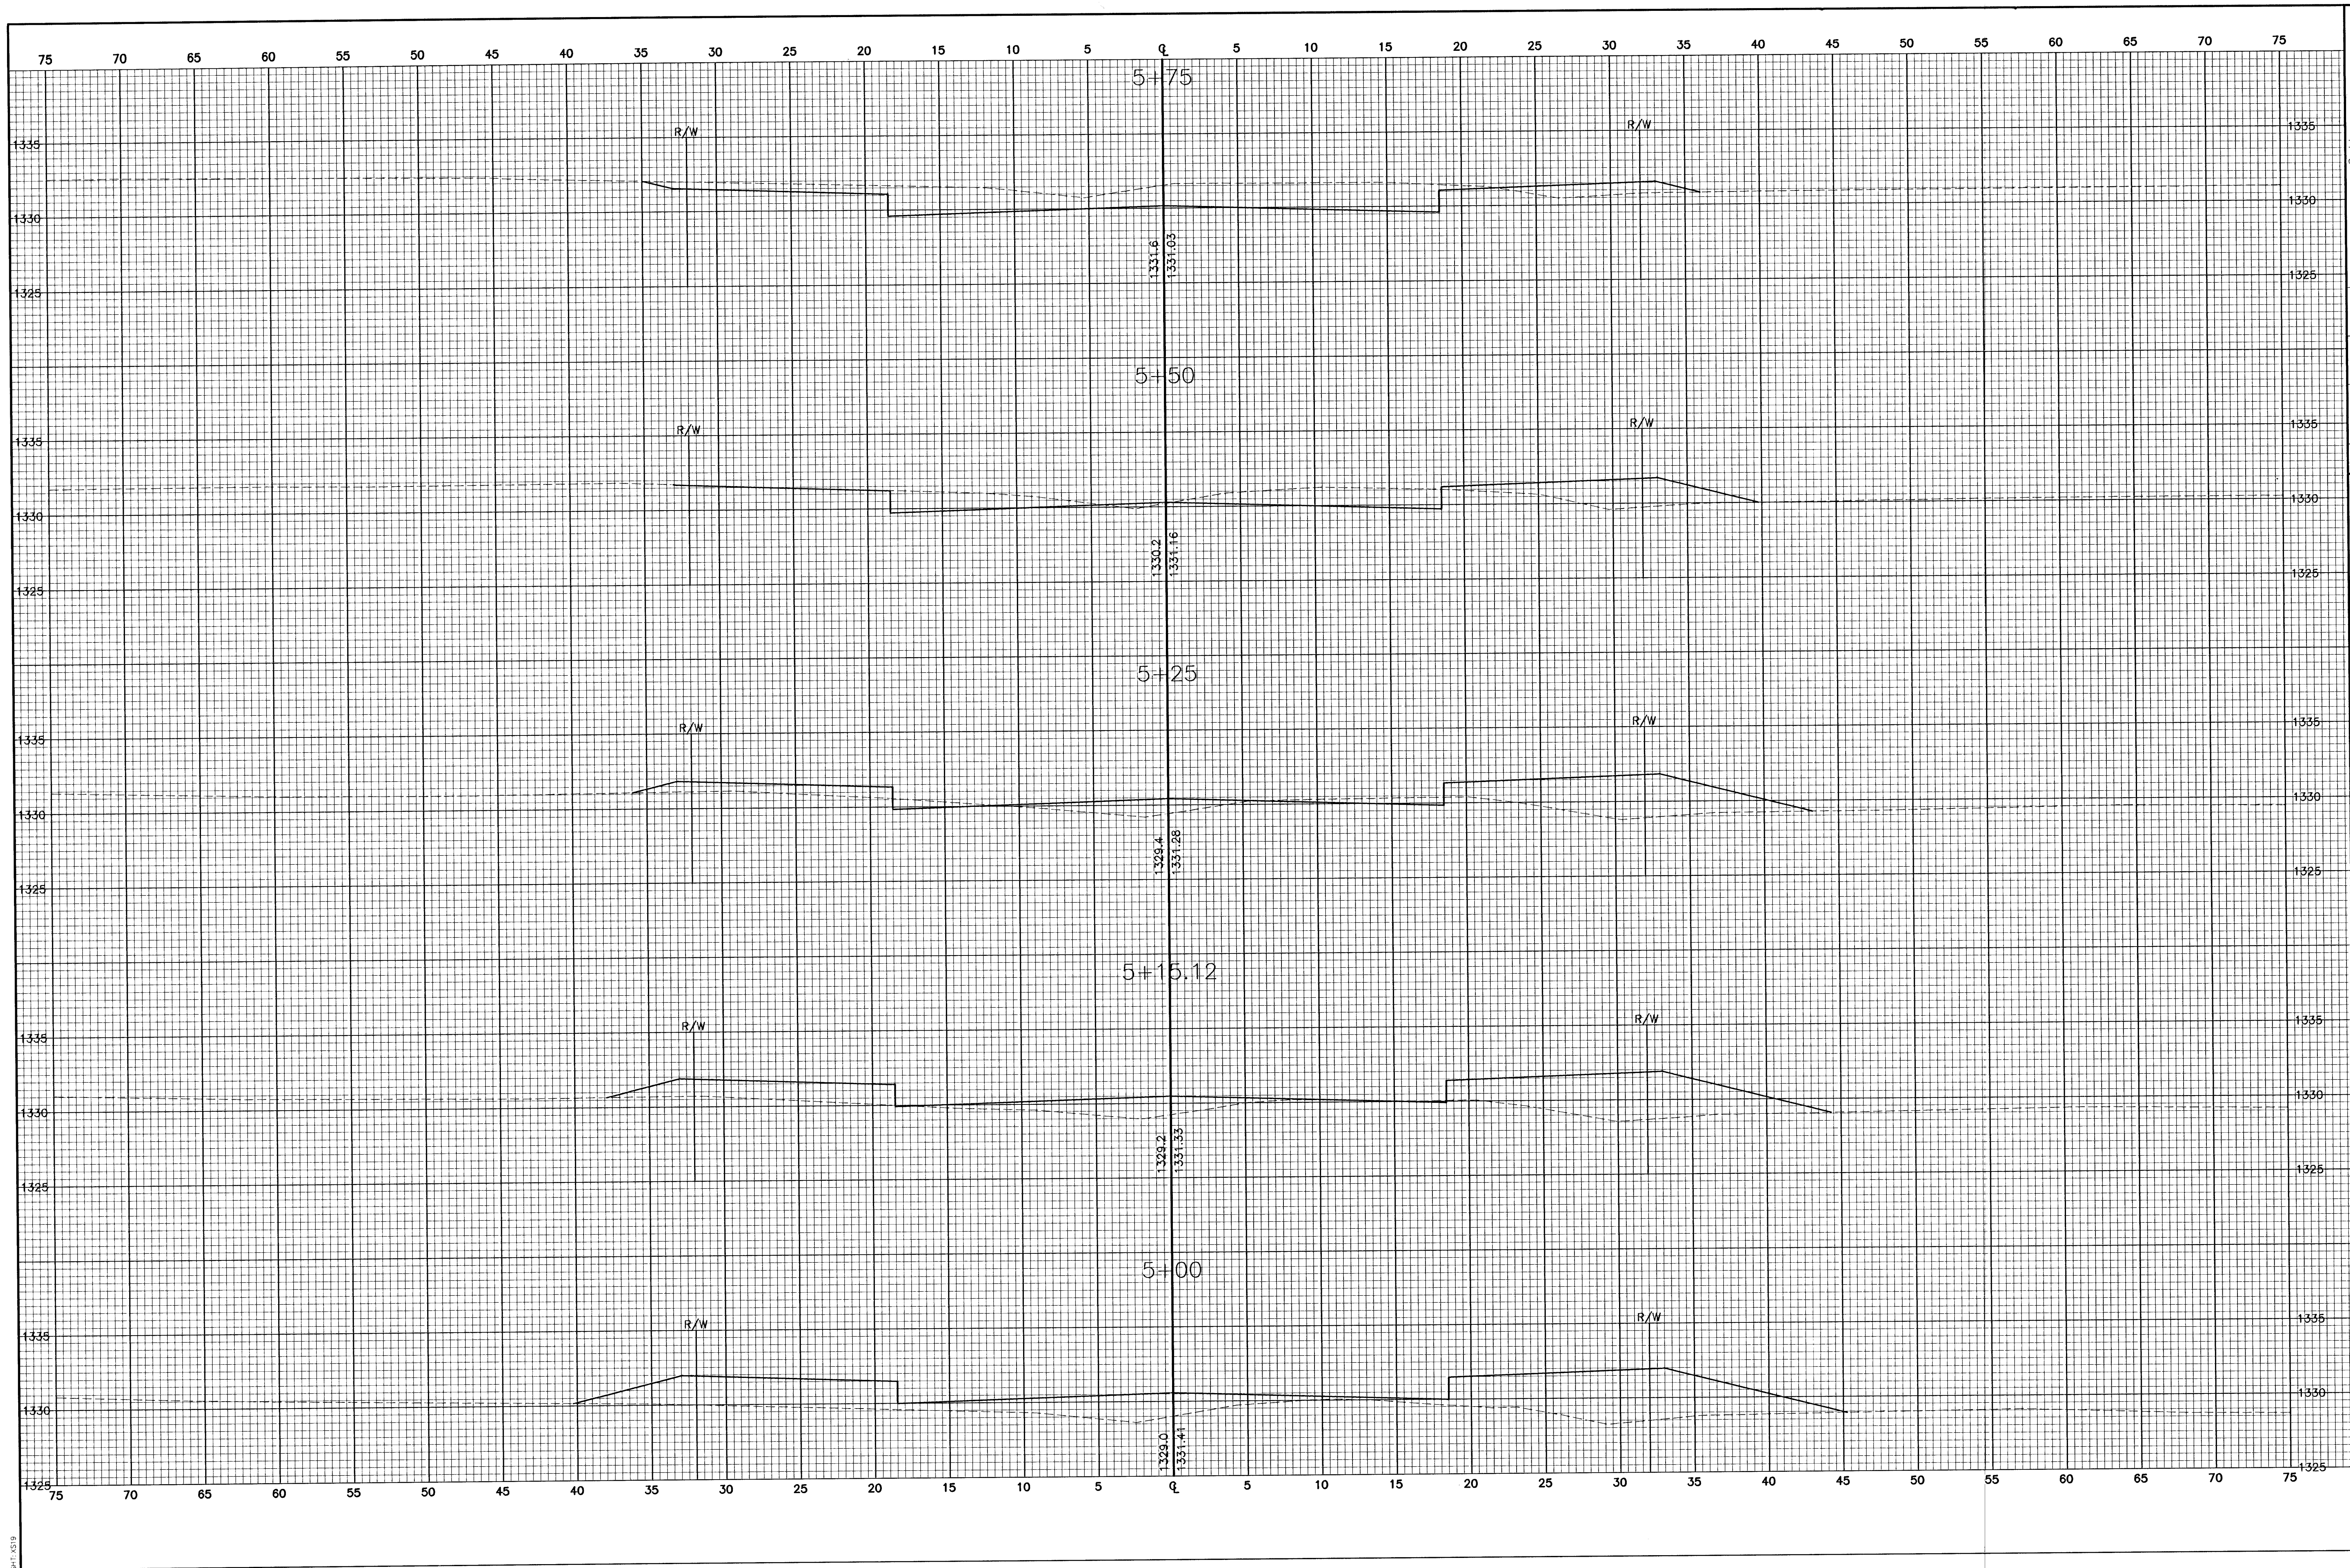

EQUESTRIAN ESTATES - PHASE 1	
CROSS SECTIONS	
TRIPLE CROWN	
CITY OF WICHITA, KANSAS	
MICHAEL E. UNDERKAMP, P.E. - CITY ENGINEER	
C.O.N. Proj# 472-83424 Q.C.A.# 765705	
POE & ASSOCIATES OF KANSAS, INC.	
CONSULTING ENGINEERS	
5940 E. Central Suite 200 Wichita, KS 67208-0242	
Phone 316/685-4114 FAX 316/685-4444	
Designed By: J. Ubert / J. Dickman	
Drawn By: J. Dickman	
Poe Job No.: 1694A	
Date: March 2002	
Sheet	
48 of 112	