


G:\APPS\DCAP\68A\sections.dwg Fri Mar 15 09:44:27 2002 Bernard Kujala - POE & ASSOCIATES OF KANSAS INC.

5/11/2002

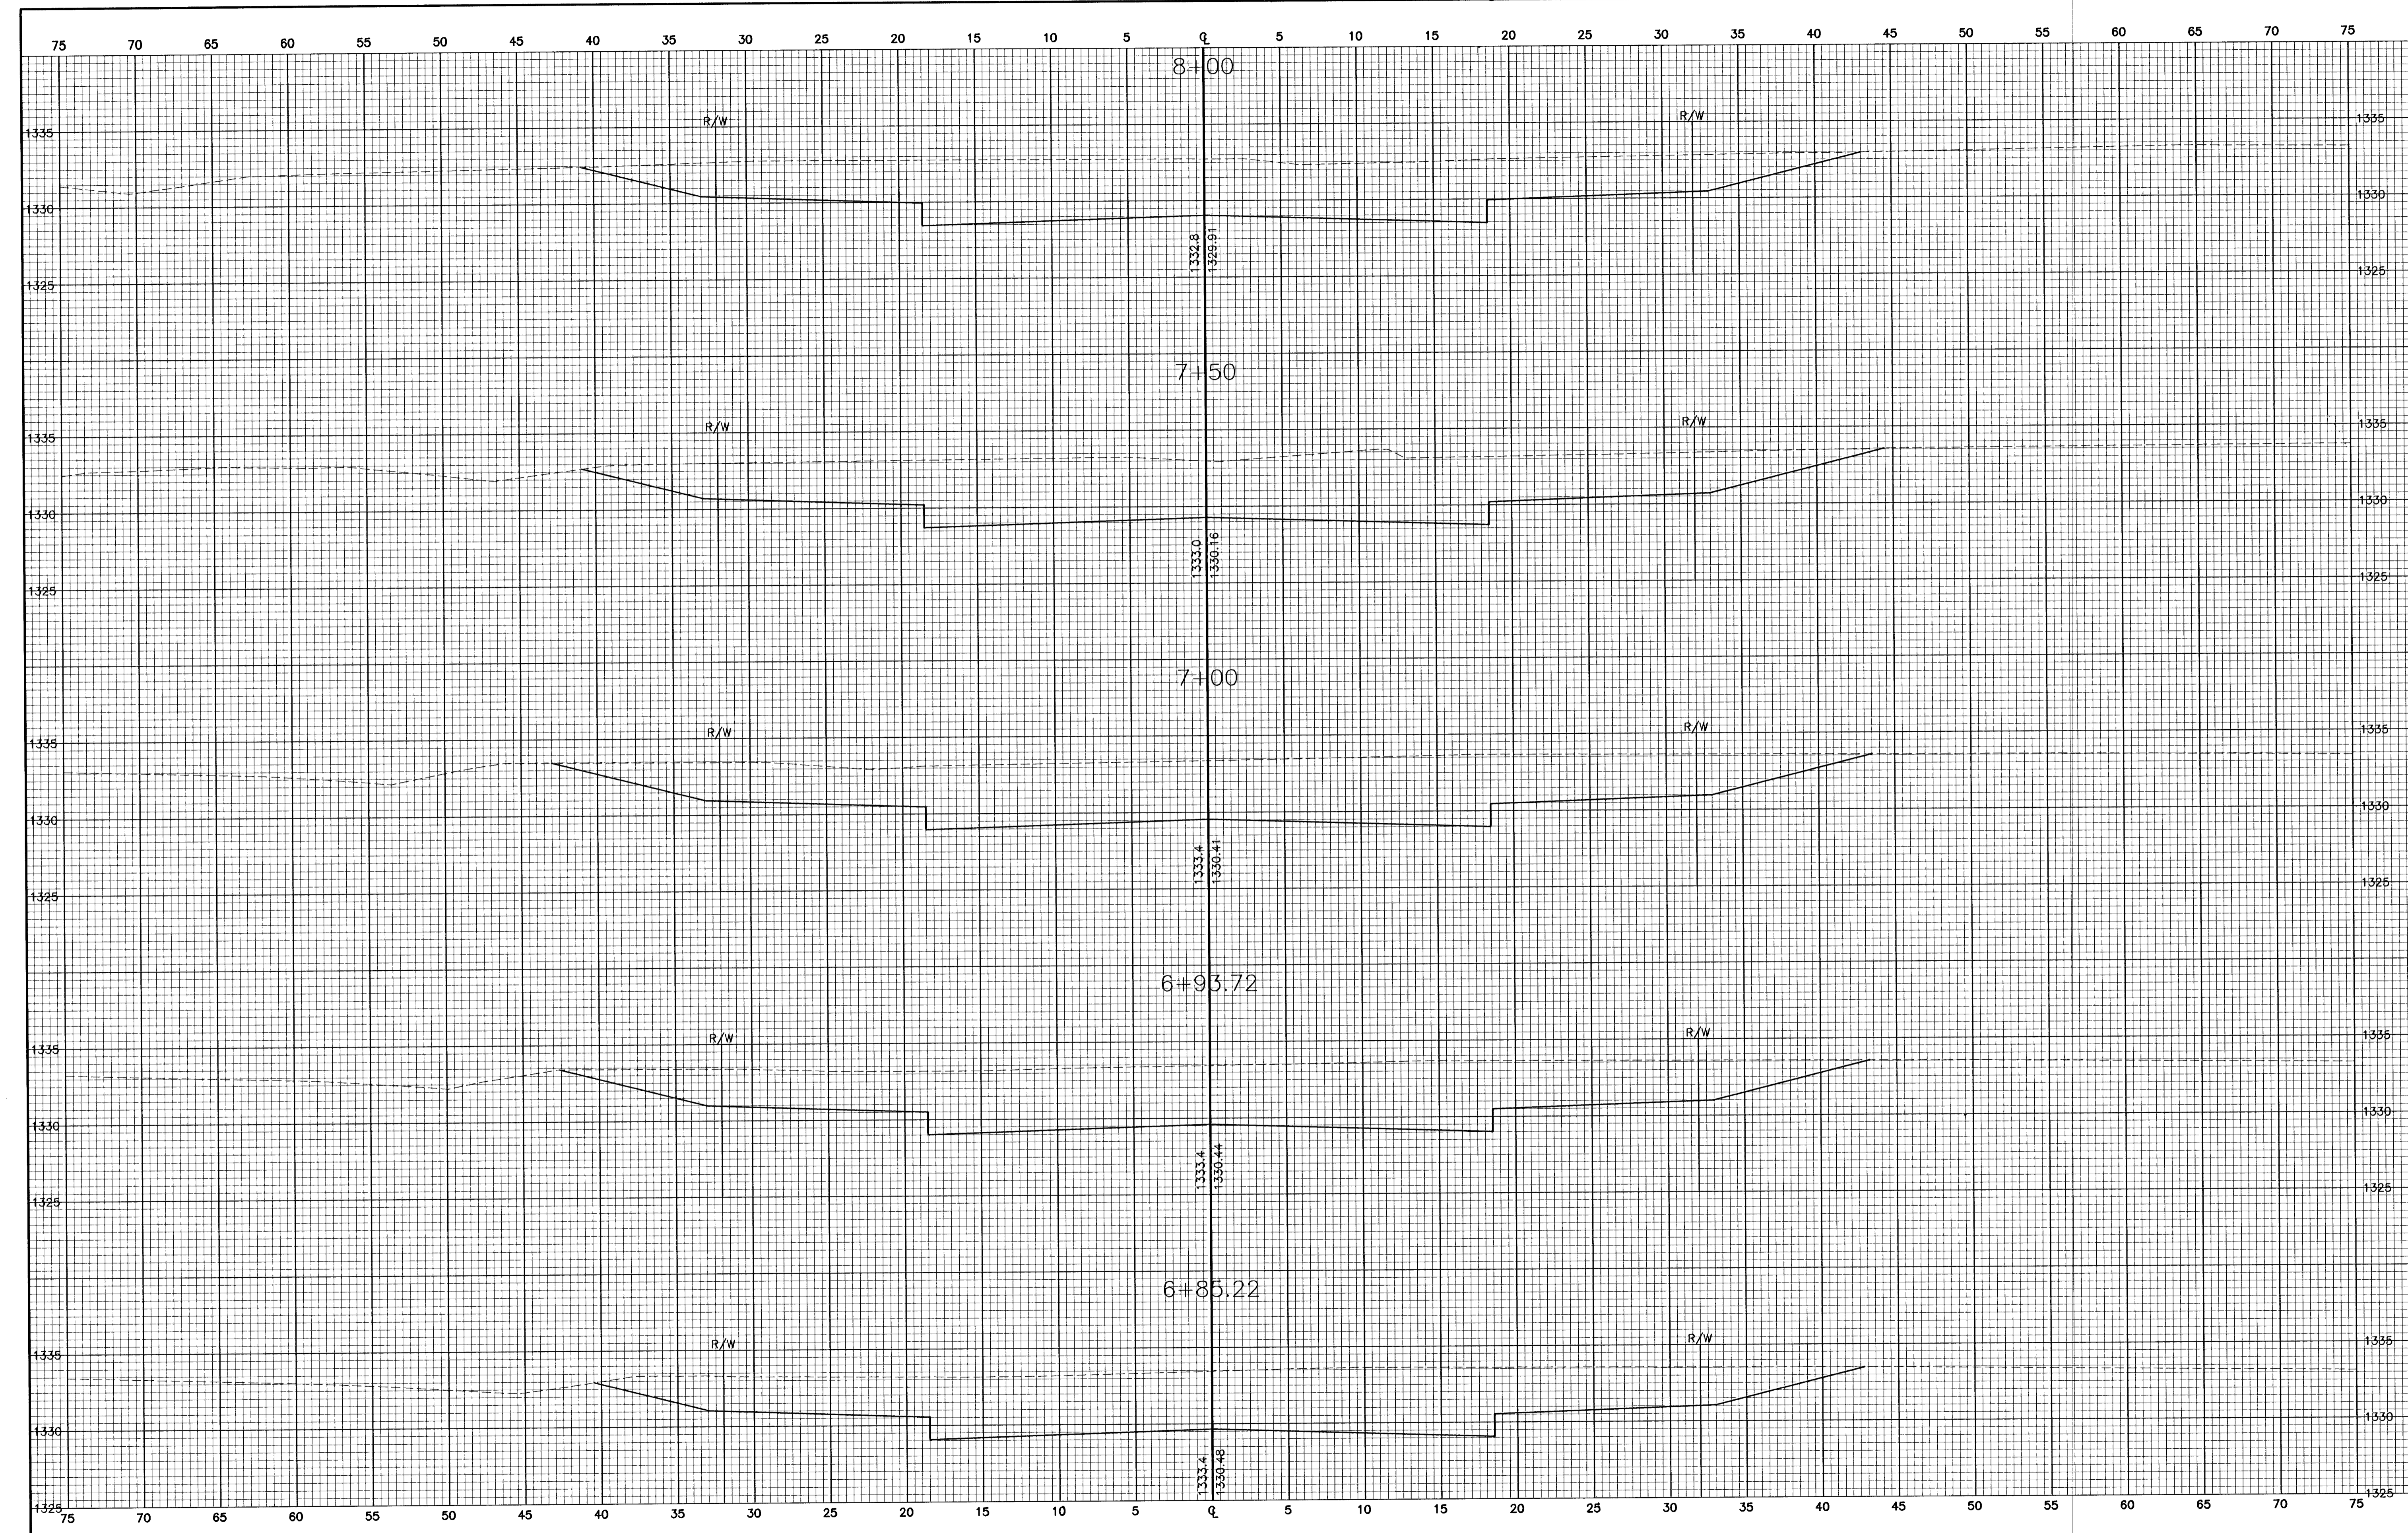

<p>DESIGNED BY: J. UBERT / J. DICKMAN DRAWN BY: J. DICKMAN POE JOB NO.: 1694A DATE: MARCH 2002</p>		<p>FINAL</p>		
<p>Sheet 50 of 112</p>				
<p>POE & ASSOCIATES OF KANSAS, INC. CONSULTING ENGINEERS 5940 E. Central, Suite 200 • Wichita, KS 67208-0242 Phone 316/685-4114 • FAX 316/685-4444</p>		<p>POE</p>		
<p>EQUESTRIAN ESTATES - PHASE 1 CROSS SECTIONS TRIPLE CROWN CITY OF WICHITA, KANSAS MICHAEL E. LINDEBAK, P.E. - CITY ENGINEER C.O.W. Proj# 472-88424 OCA# 7/85705</p>				
No.	Date	By	Approved	Revision