


G:\APPS\DOCA\1694\sections.dwg F:\1 Mar 15 09:45:19 2002 Bernard Kujala - POE & ASSOCIATES OF KANSAS INC.

Sheet 53 of 112

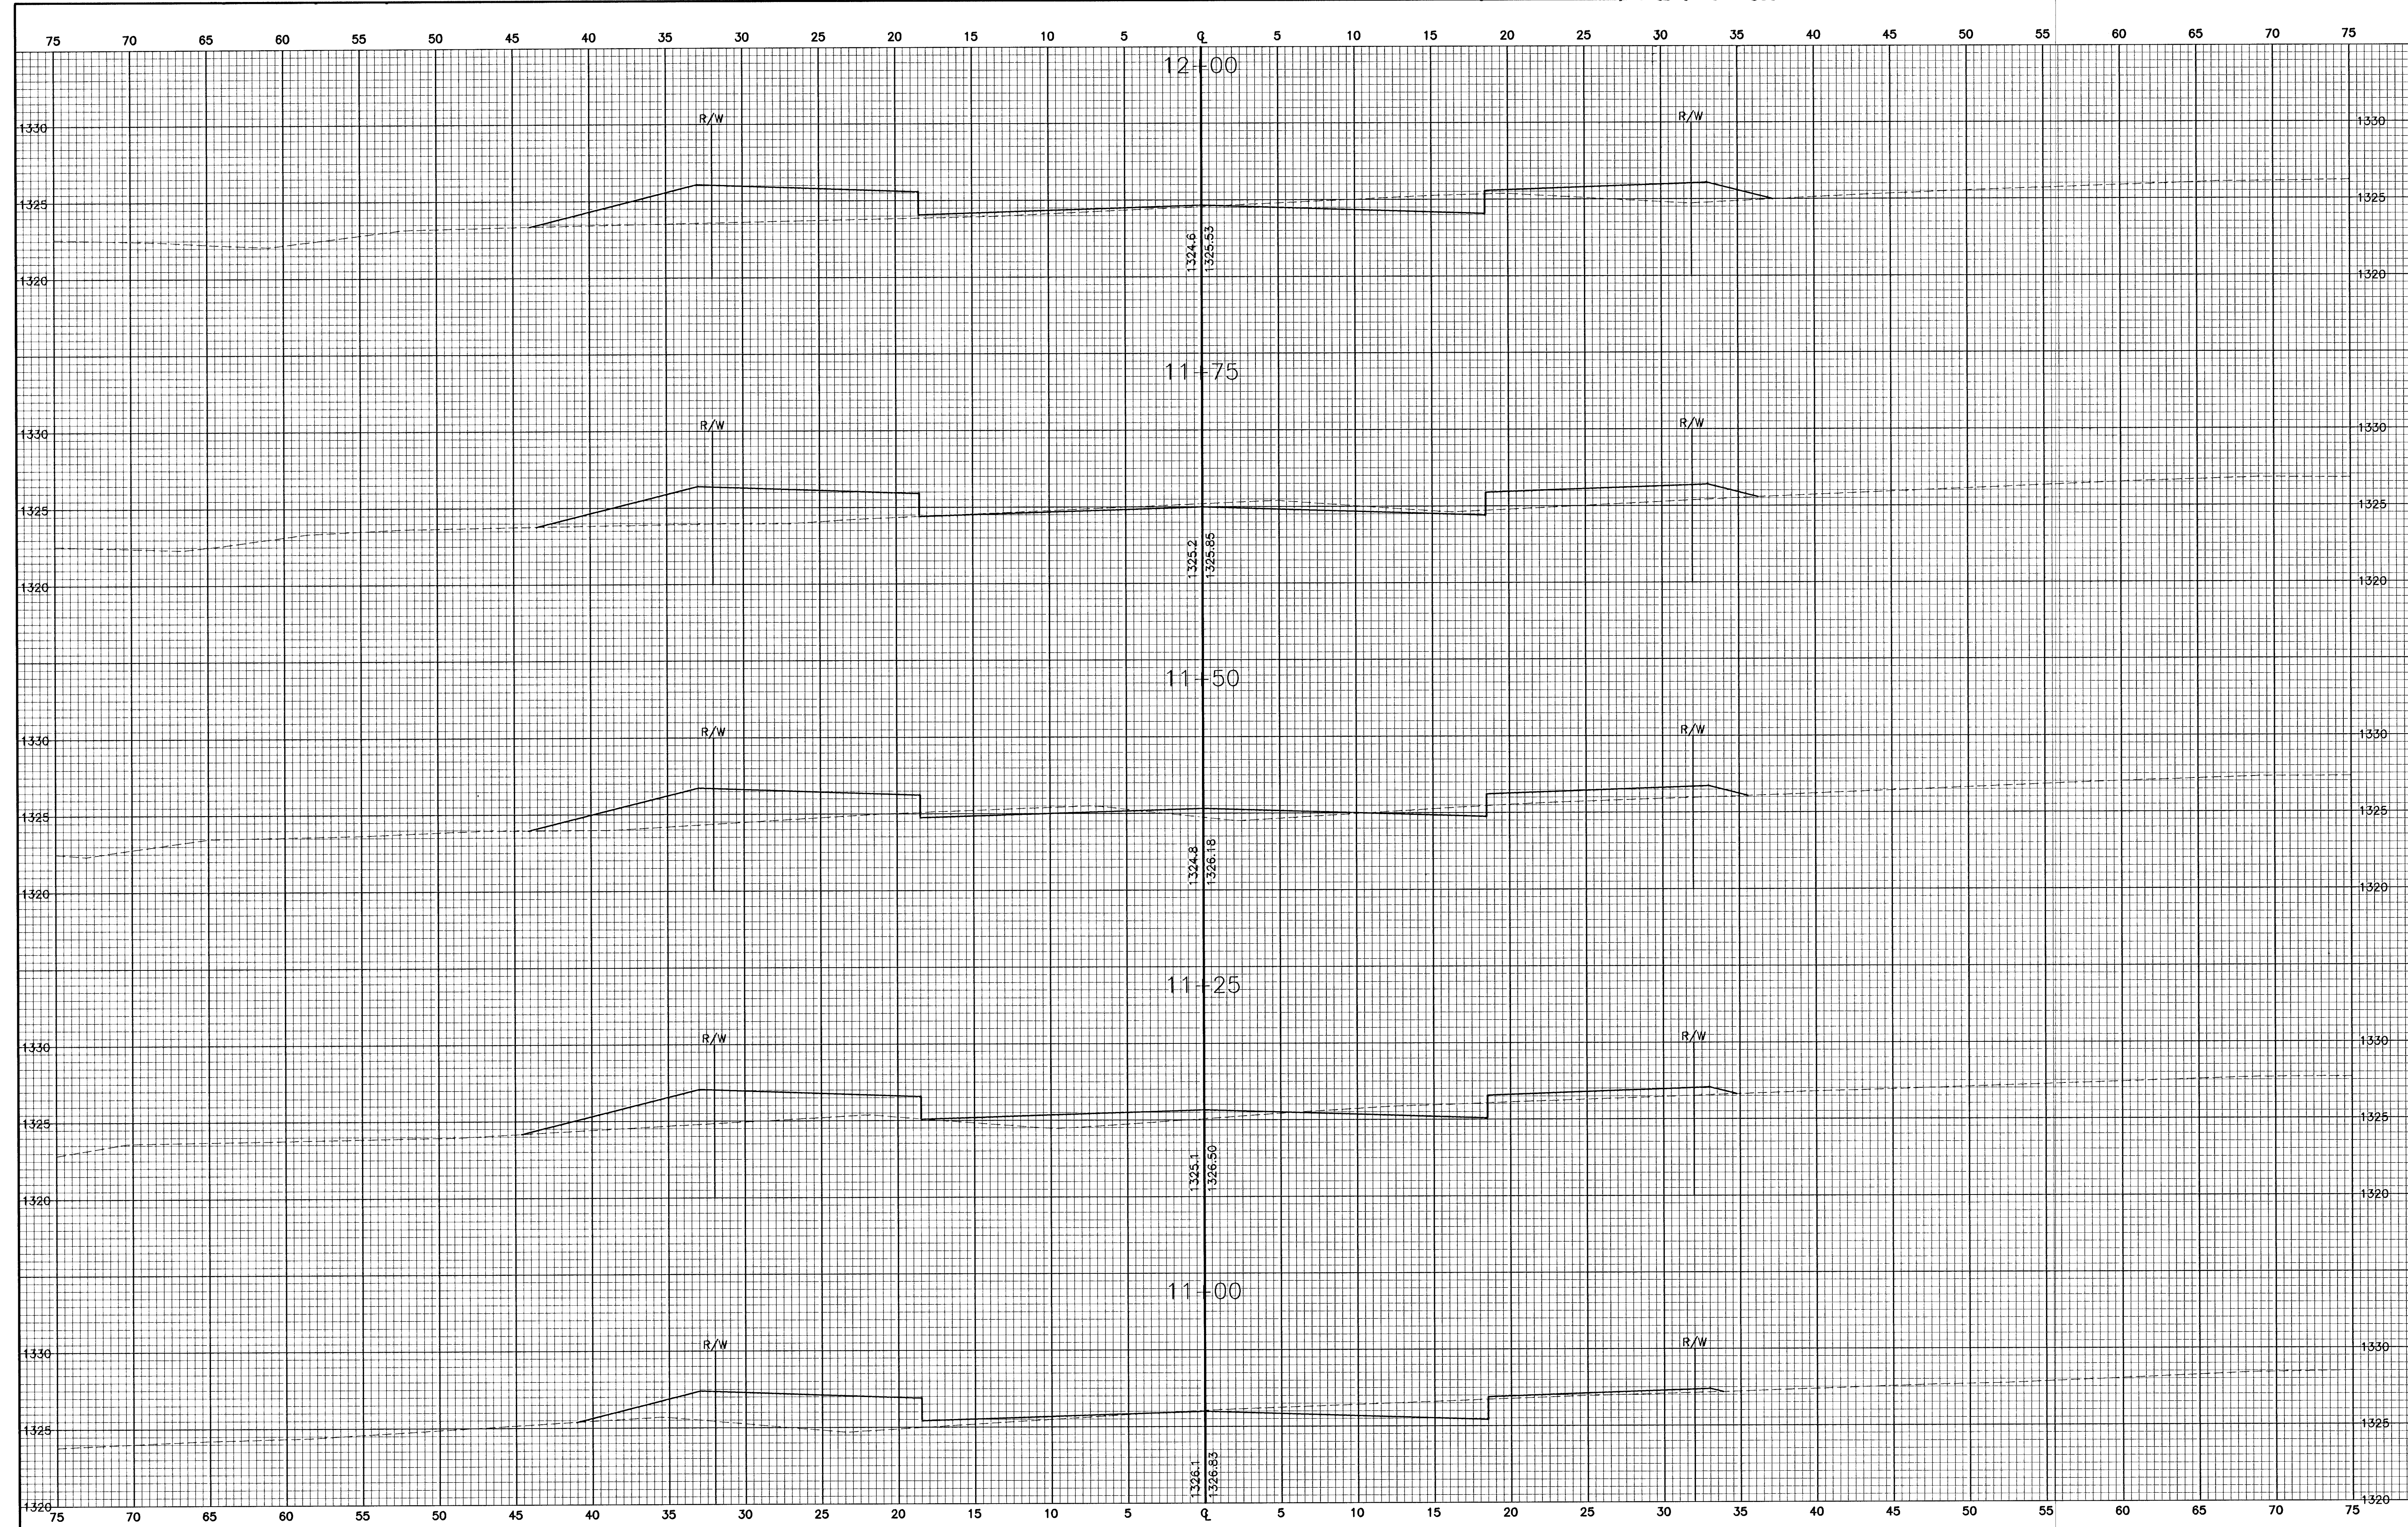

FINAL

Designed By: J. Ubert / J. Dickman
 Drawn By: J. Dickman
 P.O. Job No.: 1694A
 Date: March 2002

POE & ASSOCIATES OF KANSAS, INC.
 CONSULTING ENGINEERS
 5940 E. Central, Suite 200 • Wichita, KS 67208-4242
 Phone 316/685-4114 • FAX 316/685-4444

POE

EQUESTRIAN ESTATES - PHASE 1
 CROSS SECTIONS
 TRIPLE CROWN
CITY OF WICHITA, KANSAS
 MICHAEL E. LINDENBAK, P.E. - CITY ENGINEER
 C.O.W. Proj.# 472-53424 CC.# 765705

No.

Date By Approved

Sheet 53 of 112