
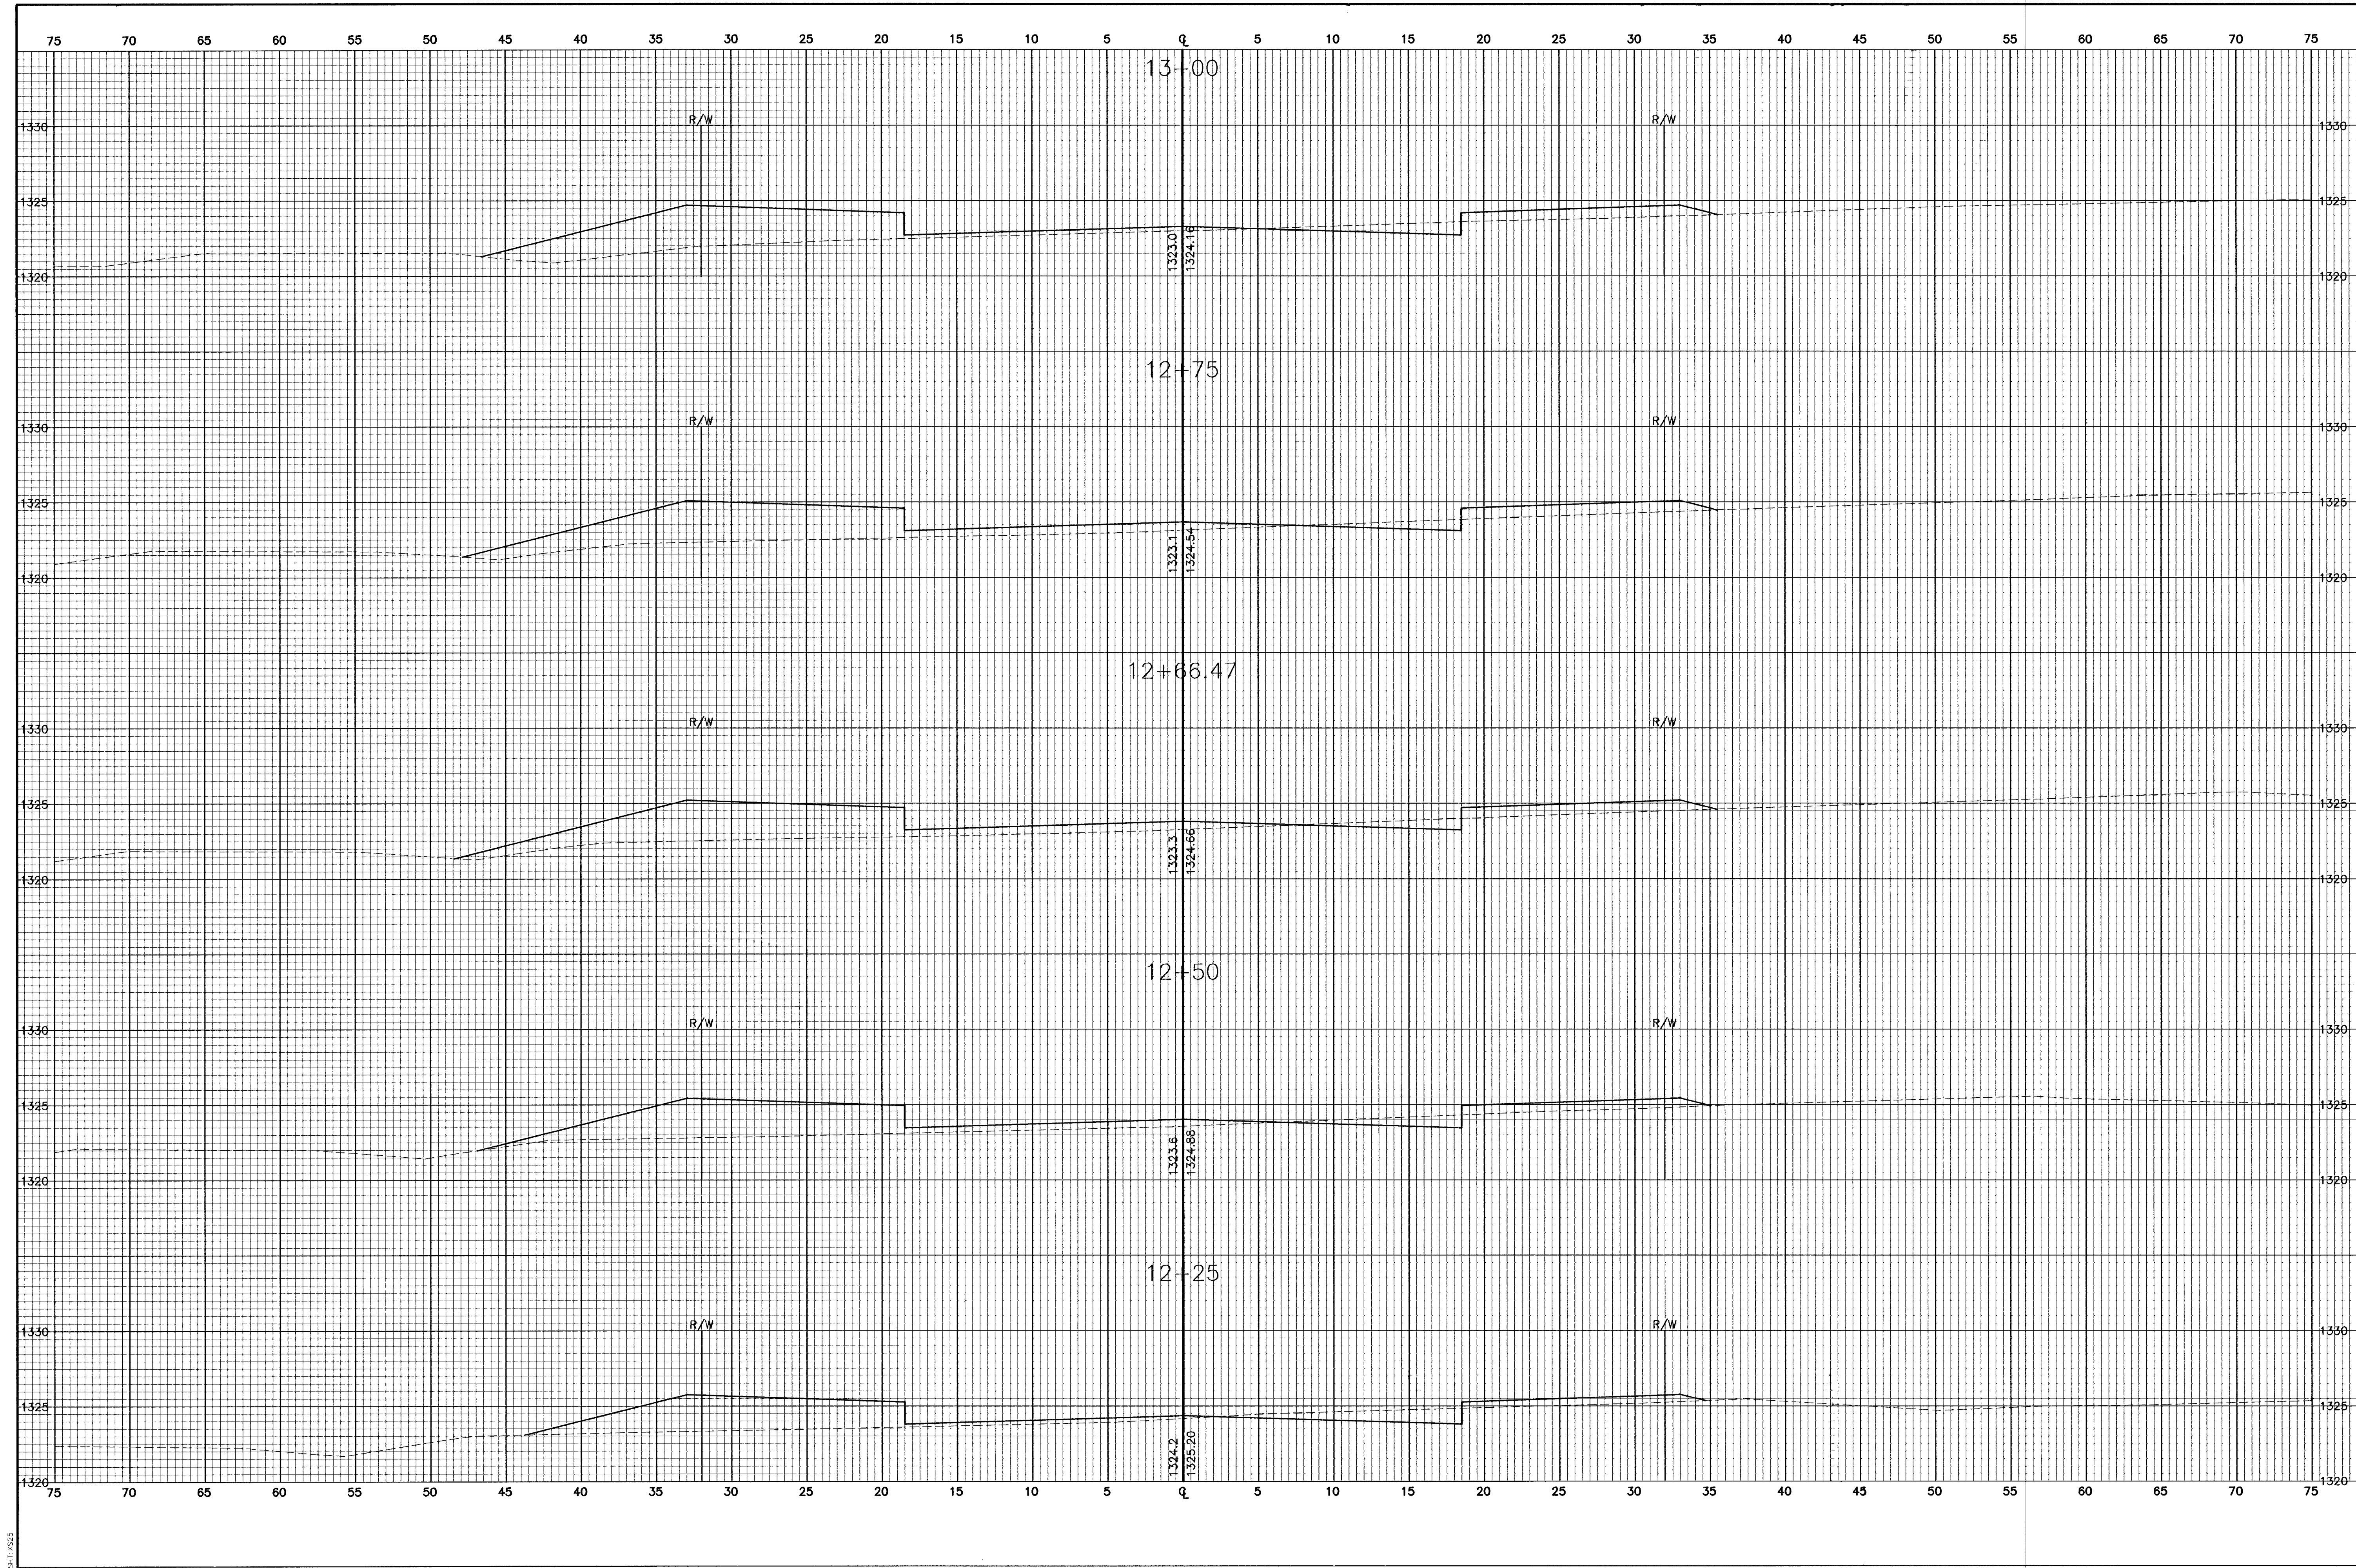


G:\APPS\DC1\684\sections.dwg Fri Mar 15 06:46:34 2002 Bernard Kullis - POE & ASSOCIATES OF KANSAS INC.

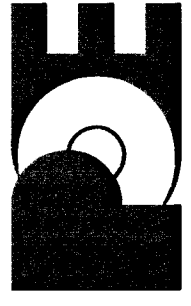

Revision	
By	Approved
Date	
No.	
EQUESTRIAN ESTATES - PHASE 1 CROSS SECTIONS TRIPLE CROWN CITY OF WICHITA, KANSAS MICHAEL E. LINDERBAK, P.E., CITY ENGINEER C.O.W. Proj# 472-83424 O.C.A.# 785705	
POE & ASSOCIATES OF KANSAS, INC. CONSULTING ENGINEERS 5940 E. Central, Suite 200 • Wichita, KS 67208-4242 Phone 316/685-4114 • FAX 316/685-4444	
	
FINAL	
Designed By:	J. Ubert / J. Dickman
Drawn By:	J. Dickman
Proj. No.:	1694A
Date:	March 2002
Sheet 54 of 112	