


G:\APPS\DATA\Projects\Sections.dwg Fri Mar 15 09:45:51 2002 Bernard Kullis - POE & ASSOCIATES OF KANSAS, INC.

SP1 4338

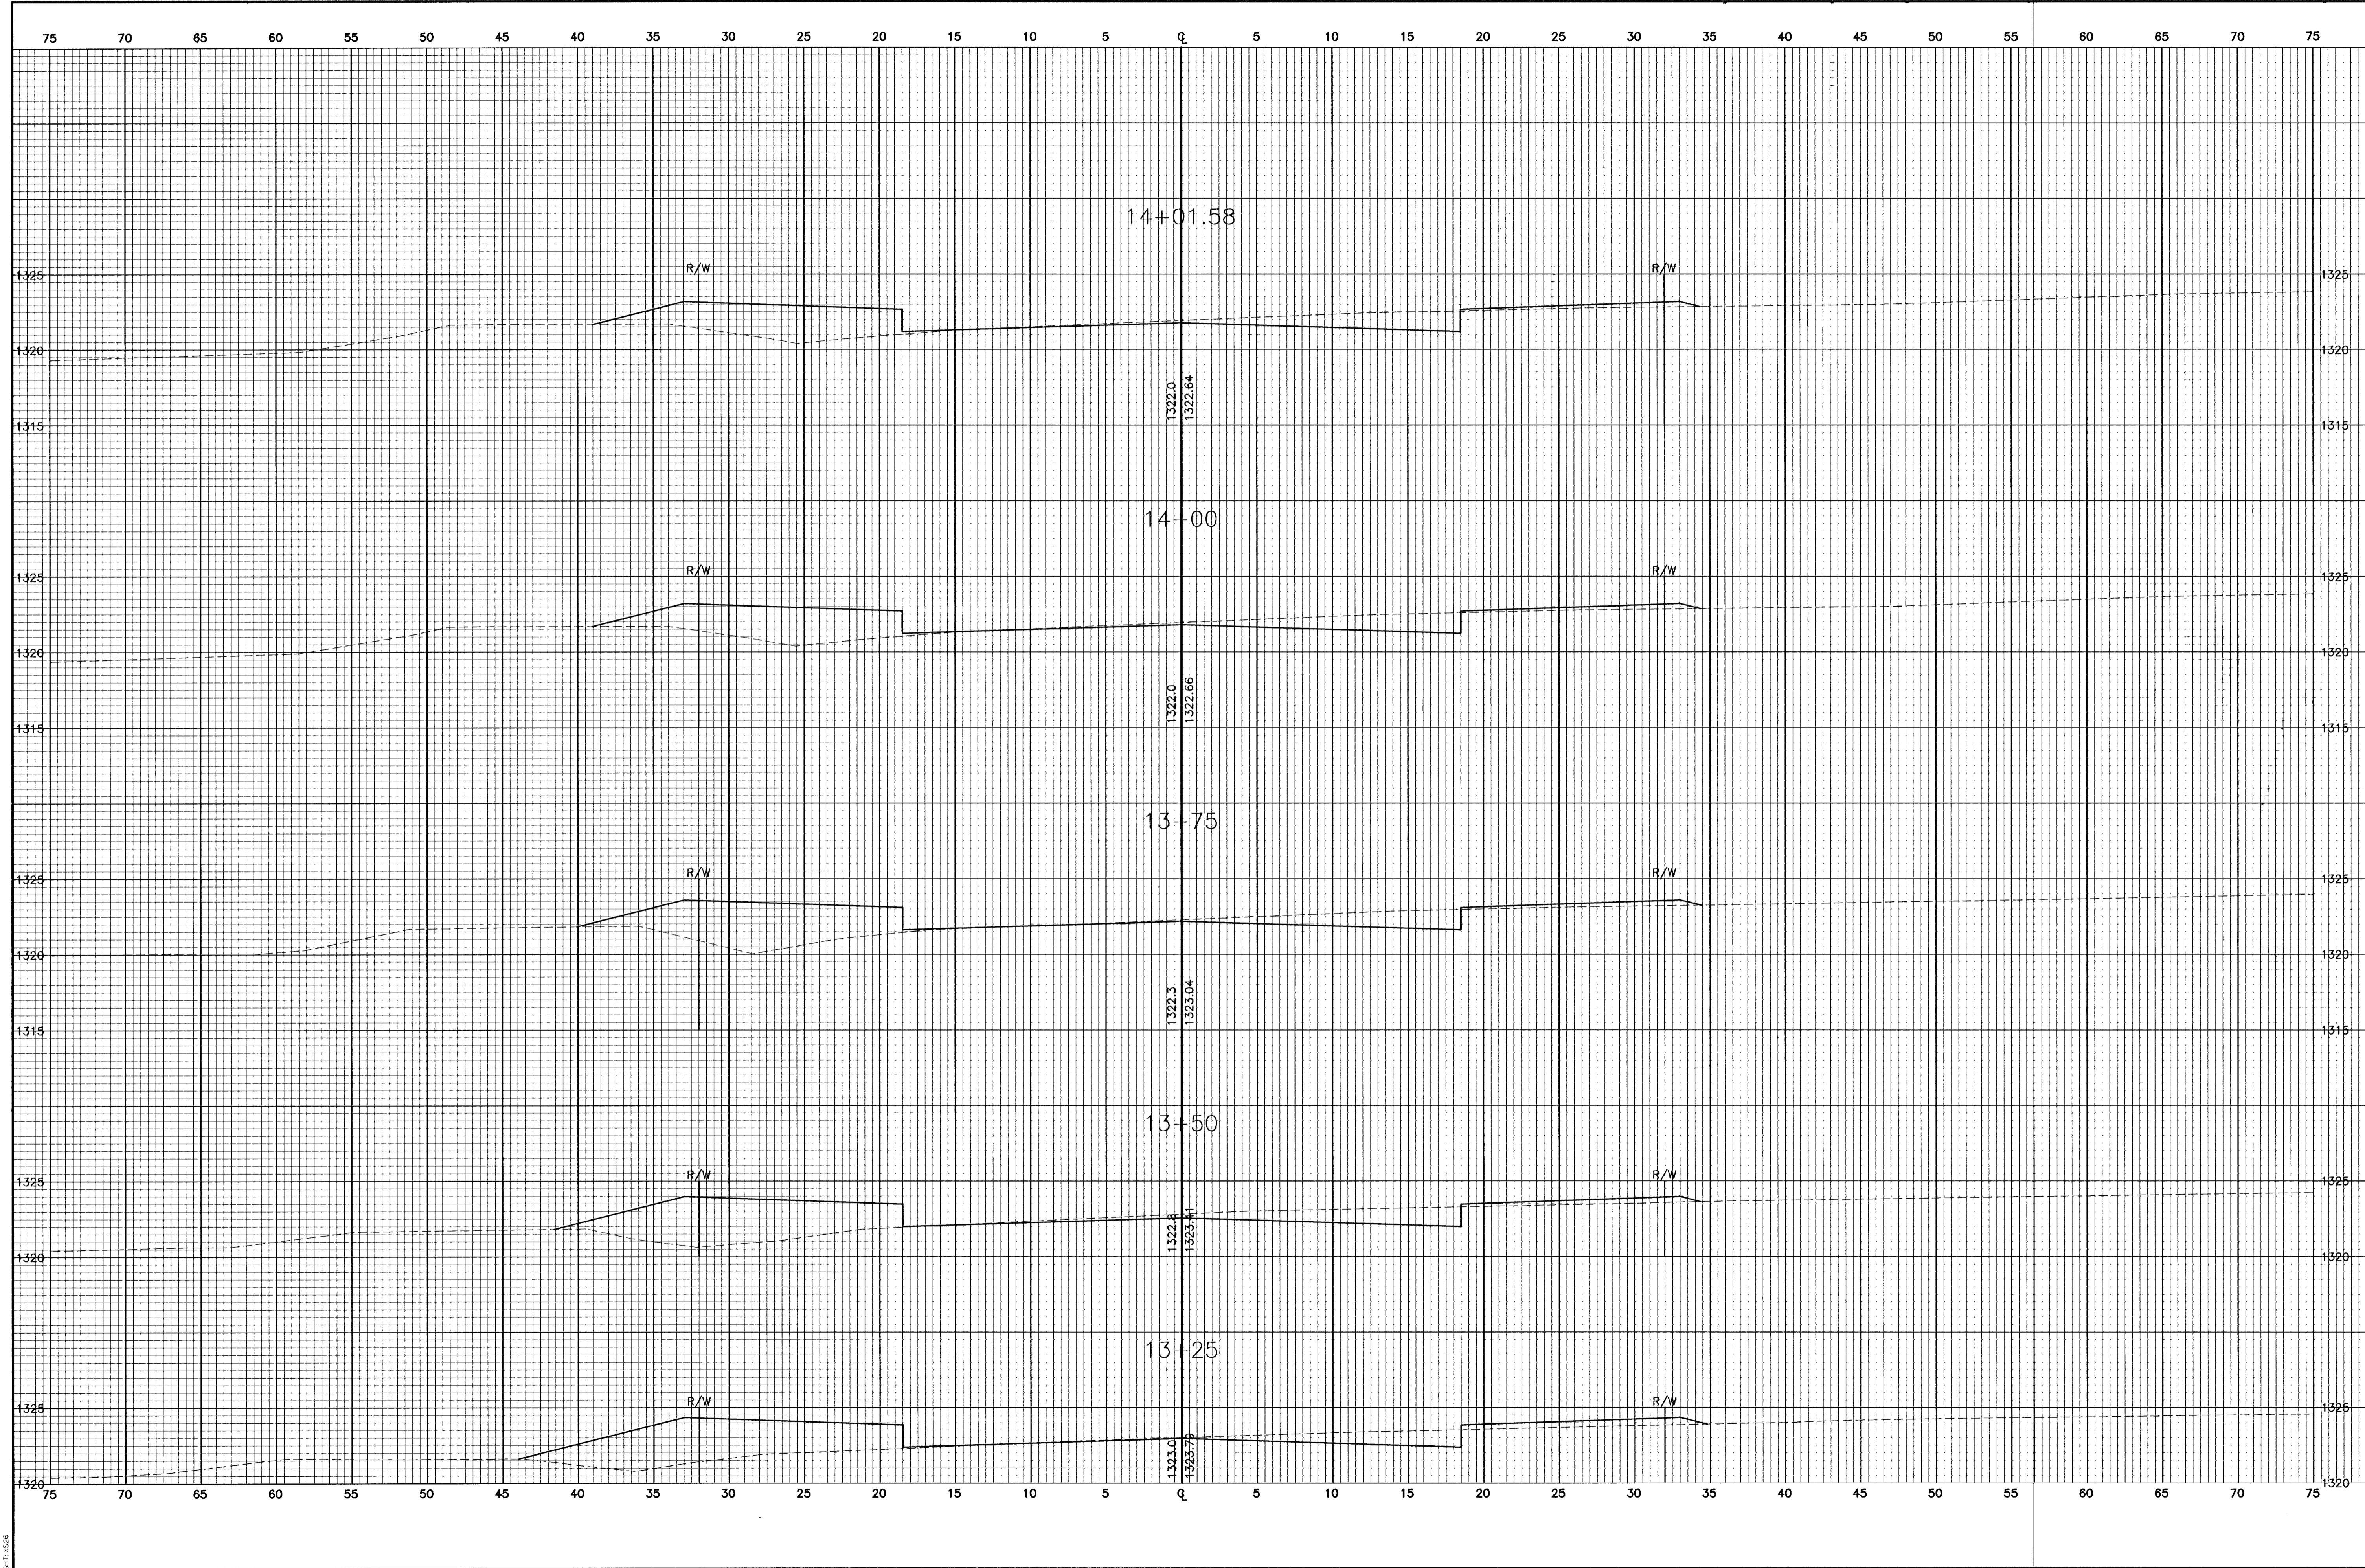

Station	
By	
Date	
No.	△ △ △ △ △
<p>EQUESTRIAN ESTATES - PHASE 1 CROSS SECTIONS TRIPLE CROWN CITY OF WICHITA, KANSAS MICHAEL E. LINDEBAK, P.E. - CITY ENGINEER C.O.W. Proj.# 472-83424 O.C.A.# 765705</p>	
<p>POE & ASSOCIATES OF KANSAS, INC. CONSULTING ENGINEERS 5900 E. Central, Suite 200 • Wichita, KS 67208-4242 Phone 316/685-4114 • FAX 316/685-4444</p>	
<p>FINAL</p>	
Designed By:	J. Ubert / J. Dickman
Drawn By:	J. Dickman
File Job No.:	1894A
Date:	March 2002
Sheet	
55 of 112	