


G:\APPS\DATA\104\sections.dwg Fri Mar 15 09:46:08 2002 Bernard Kulla - POE & ASSOCIATES OF KANSAS, INC.

941.0327

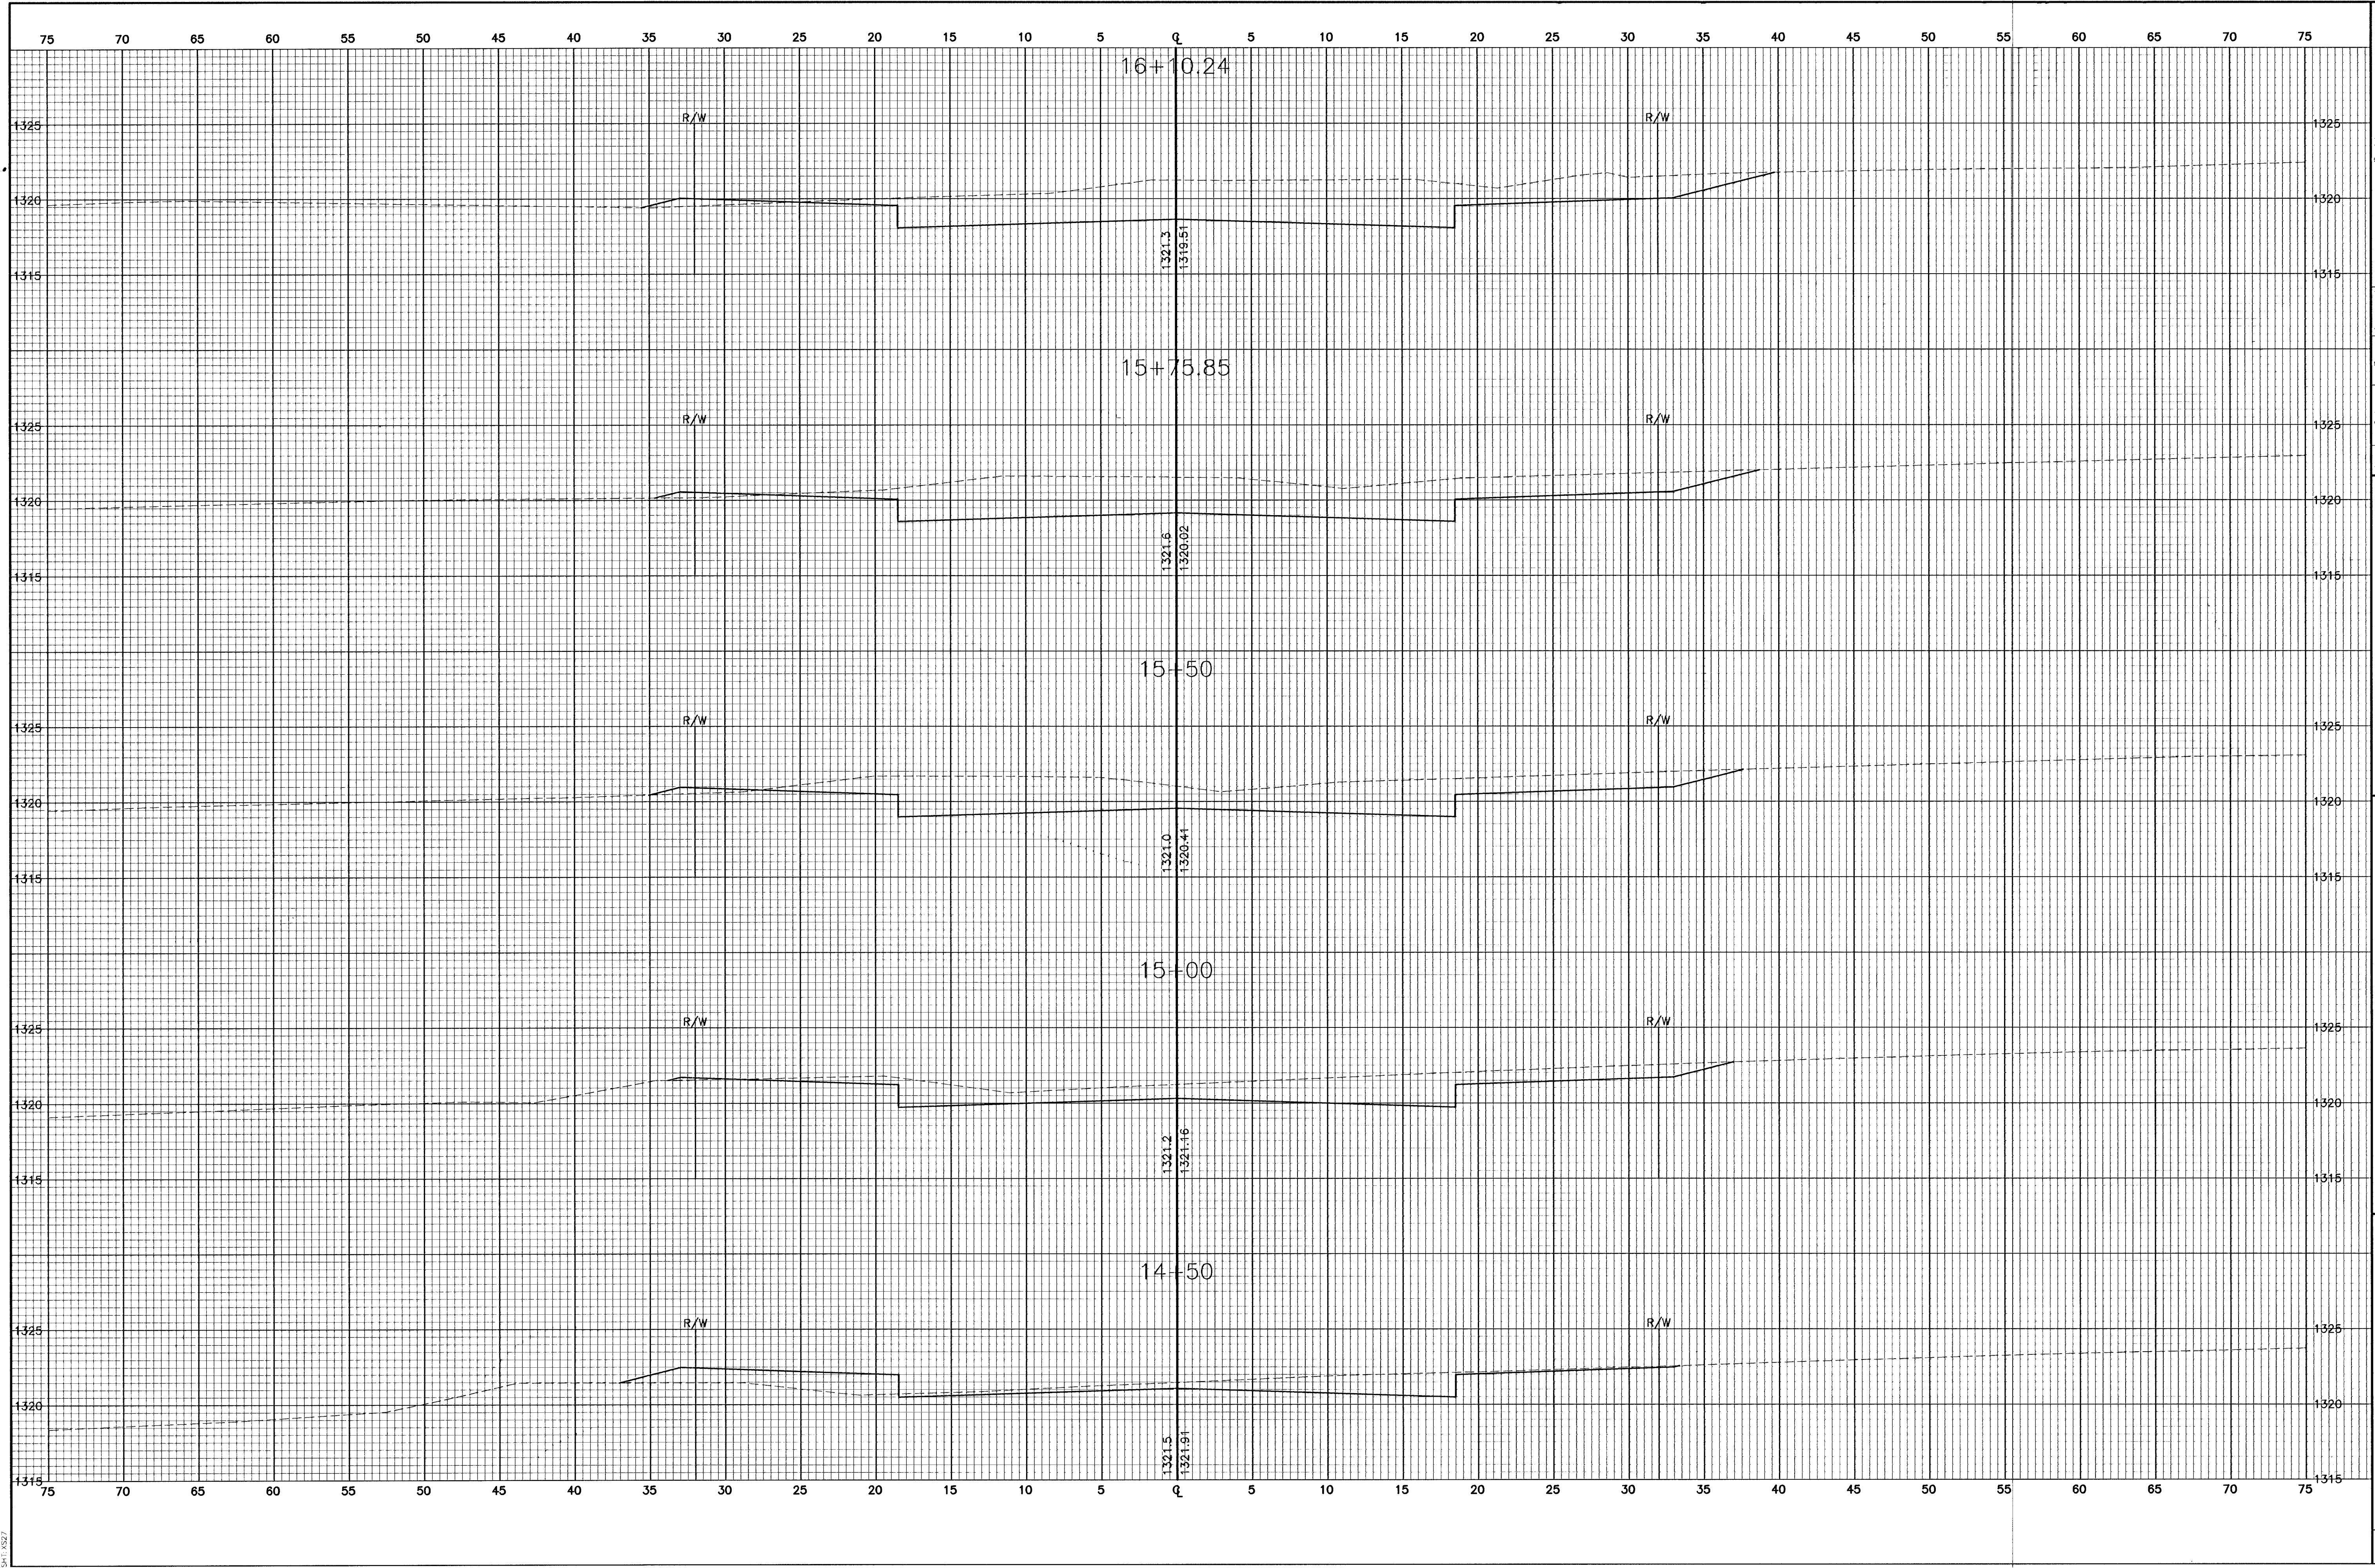

<p>FINAL</p> <p>Designed By: J. Ubert / J. Dickman Drawn By: J. Dickman Pce Job No.: 1894A Date: March, 2002</p>		<p>POE & ASSOCIATES OF KANSAS, INC. CONSULTING ENGINEERS 5900 E. Central, Suite 200 • Wichita, KS 67208-4242 Phone 316.685-1114 • FAX 316.685-4444</p>		<p>EQUESTRIAN ESTATES - PHASE 1 CROSS SECTIONS TRIPLE CROWN CITY OF WICHITA, KANSAS MICHAEL E. LINDBERGH, P.E. - CITY ENGINEER C.O.W. Proj.# 472-53424 O.C.A.# 765705</p>	
No.	△	Date	By	Approved	Revision
	△				
	△				
	△				

Sheet
56 of 112