
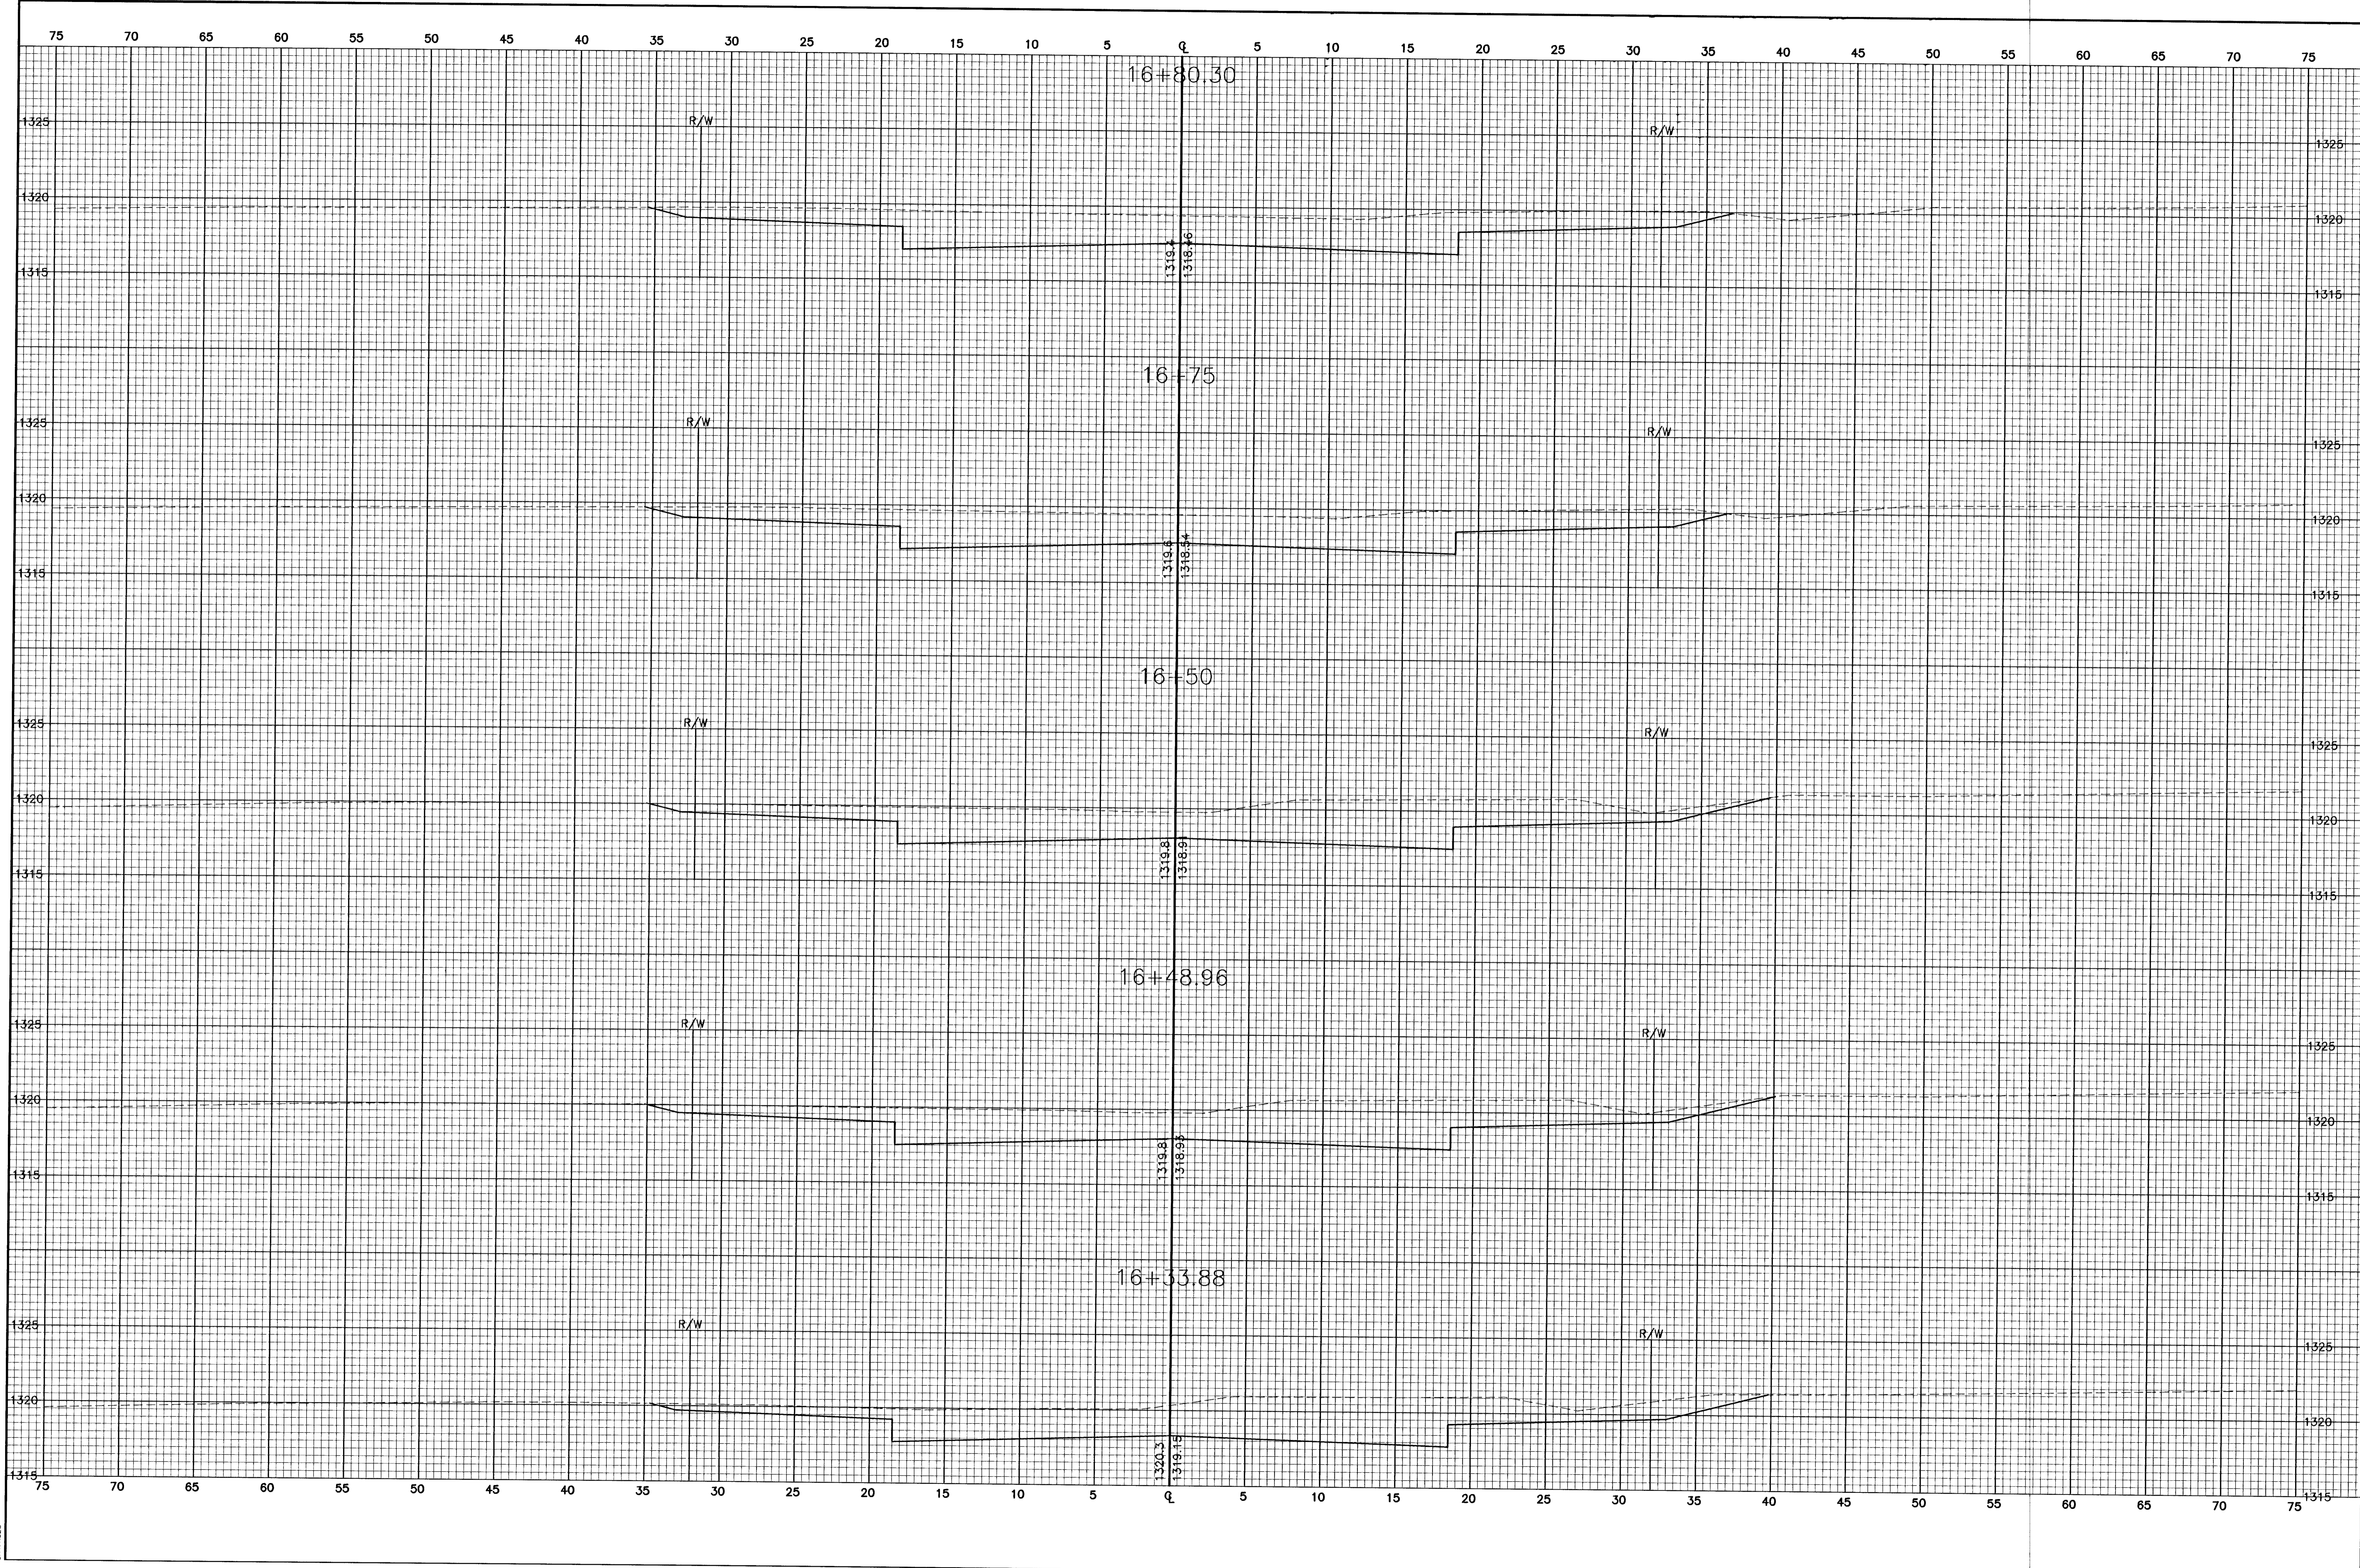


G:\APPS\UDA\1659\sections.dwg Fr: Mar 15 09:46:25 2002 Bernard Kujala - POE & ASSOCIATES OF KANSAS INC.

SPT: 1628

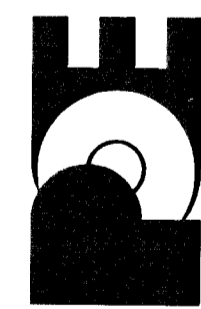

EQUESTRIAN ESTATES - PHASE 1 CROSS SECTIONS TRIPLE CROWN CITY OF WICHITA, KANSAS MICHAEL E. LANDEBAK, P.E. - CITY ENGINEER C.O.N. Proj.# 472-8424 O.C.N.# 785705			
No.	Date	By	Approved
△	△	△	△
POE & ASSOCIATES OF KANSAS, INC. CONSULTING ENGINEERS 5940 E. Central, Suite 200 • Wichita, KS 67208-4242 Phone 316/685-4114 • FAX 316/685-4444			
FINAL Designed By: J. Ubelt / J. Dickman Drawn By: J. Dickman P.O. Job No.: 1694A Date: March, 2002		Sheet 57 of 112	