


G:\APPS\ODA\169\sections.dwg F1 Mar 15 09:46:42 2002 Bernard Kulla - POE & ASSOCIATES OF KANSAS, INC.

SPT 4329

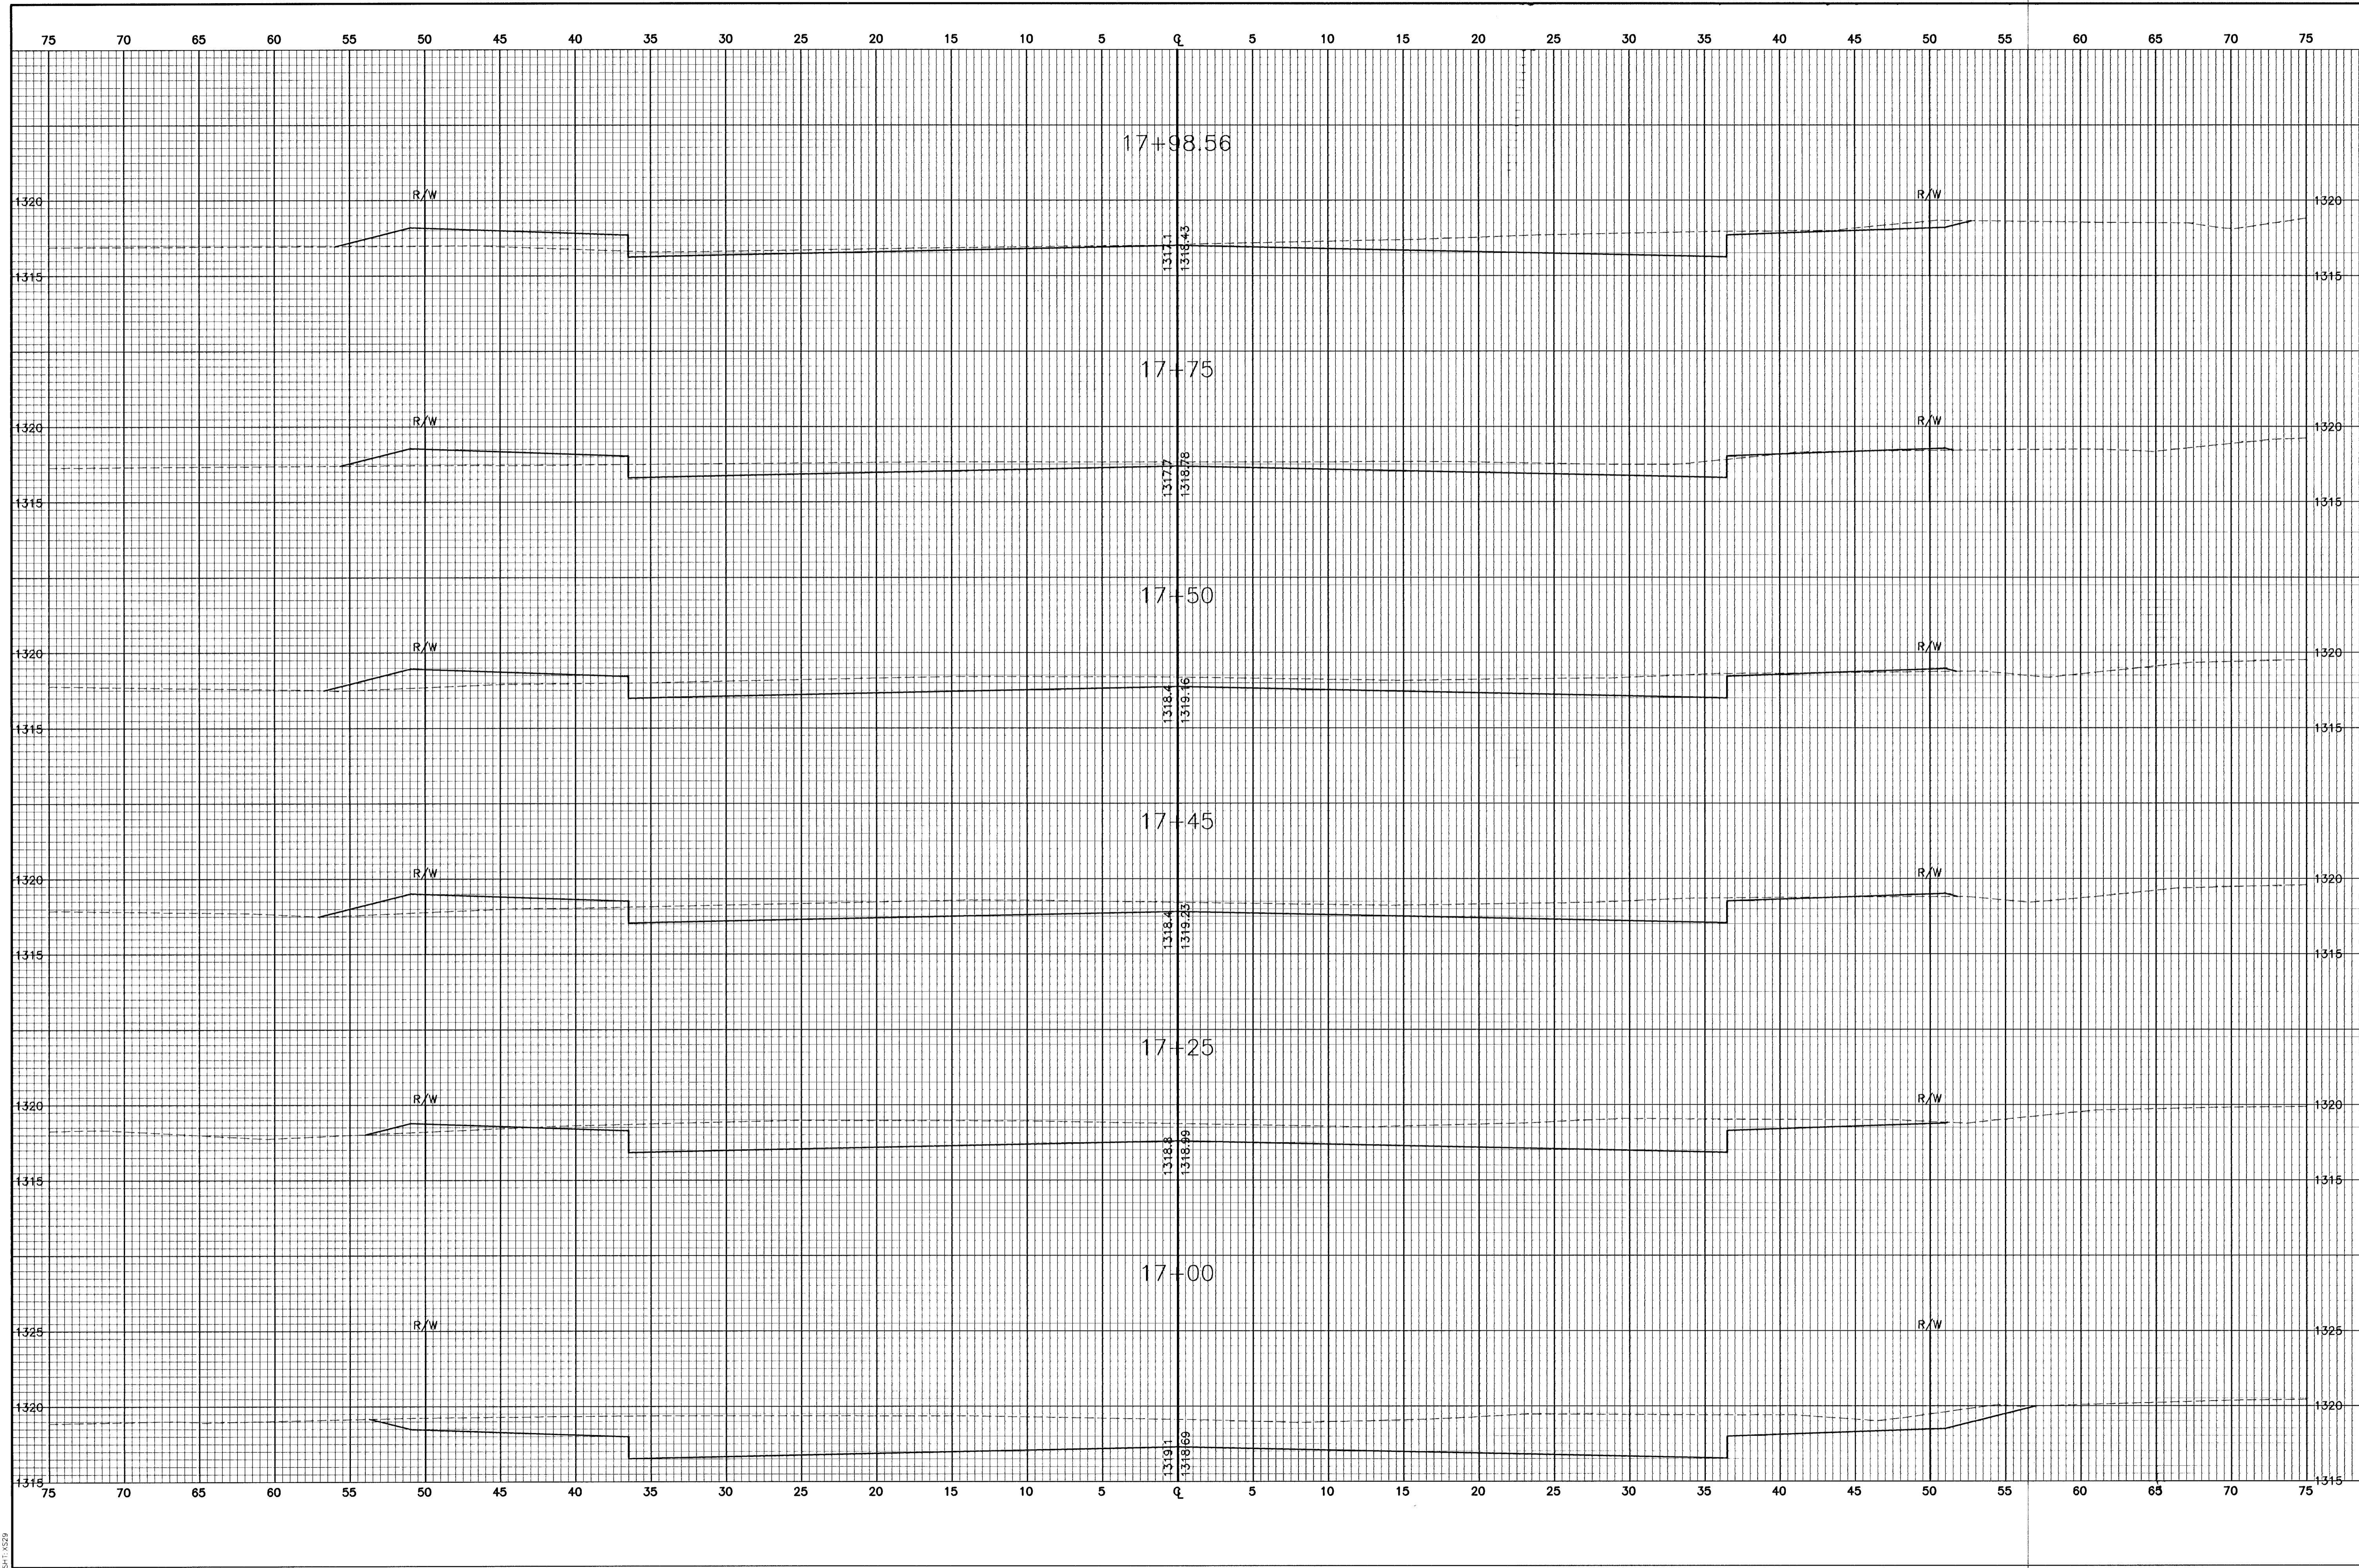

<p>FINAL</p> <p>Designed By: J. Ubert / J. Dickman Drawn By: J. Dickman Pce Job No.: 1694A Date: March 2002</p>		<p>POE & ASSOCIATES OF KANSAS, INC. CONSULTING ENGINEERS 5940 E. Central, Suite 200 • Wichita, KS 67208-4242 Phone 316/685-4114 • FAX 316/685-4444</p>	
<p>POE & ASSOCIATES OF KANSAS, INC. TRIPLE CROWN CITY OF WICHITA, KANSAS MICHAEL E. LINDEBAK, P.E. - CITY ENGINEER C.O.W. Proj# 472-83424 O.C.A.# 765705</p>		<p>EQUESTRIAN ESTATES - PHASE 1 CROSS SECTIONS</p>	
No.	Date	By	Approved
△	△	△	△
<p>Sheet 58 of 112</p>			