


G:\APPS\DOCS\168A\sections.dwg Fri Mar 15 09:47:16 2002 Bernard Kujala - POE & ASSOCIATES OF KANSAS INC.

Sheet X330

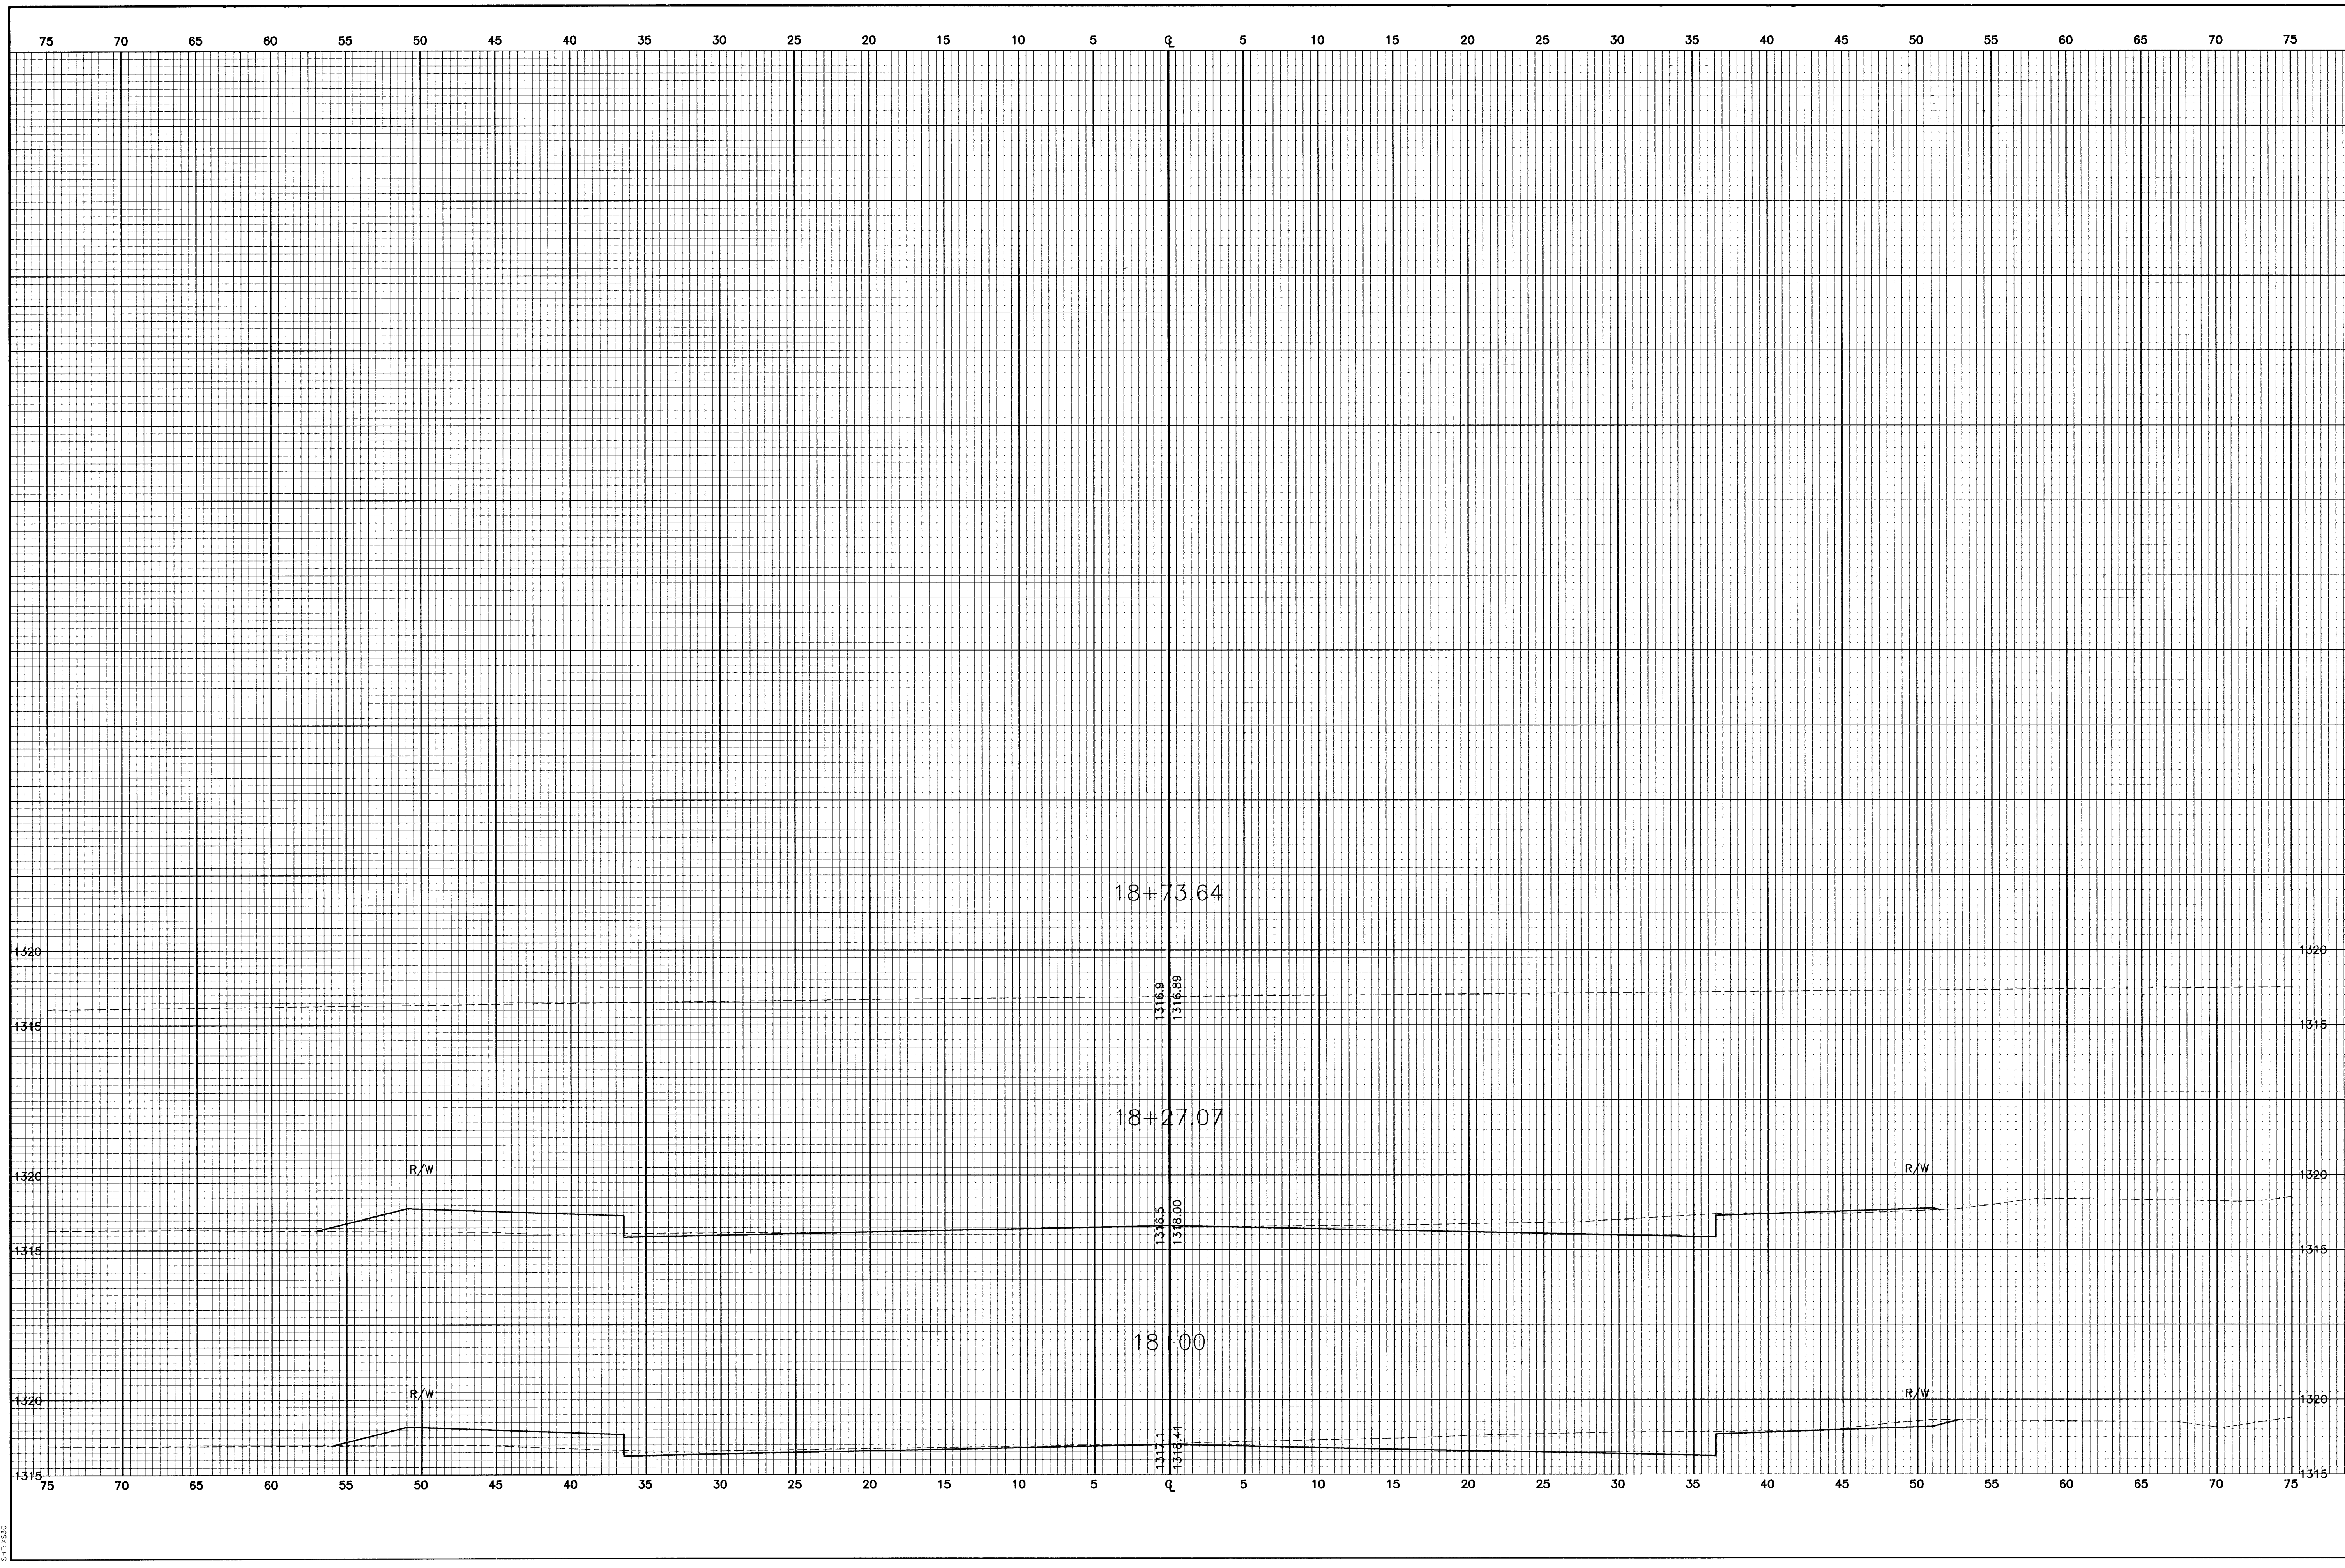

EQUESTRIAN ESTATES - PHASE 1 CROSS SECTIONS TRIPLE CROWN CITY OF WICHITA, KANSAS MICHAEL E. UNDEBAK, P.E. - CITY ENGINEER C.O.W. Proj# 472-83424 O.C.A.# 765705	
POE & ASSOCIATES OF KANSAS, INC. CONSULTING ENGINEERS 5940 E. Central, Suite 200 • Wichita, KS 67208-4242 Phone 316/685-4111 • FAX 316/685-4444	
Designed By: J. Ubert / J. Dickman Drawn By: J. Dickman P.O. Job No.: 1694A Date: March 2002	FINAL Sheet 59 of 112