


G:\APPS\DCAP\68A\sections.dwg Fri Mar 15 09:47:48 2002 Bernard Nj.1a - POE & ASSOCIATES OF KANSAS INC.

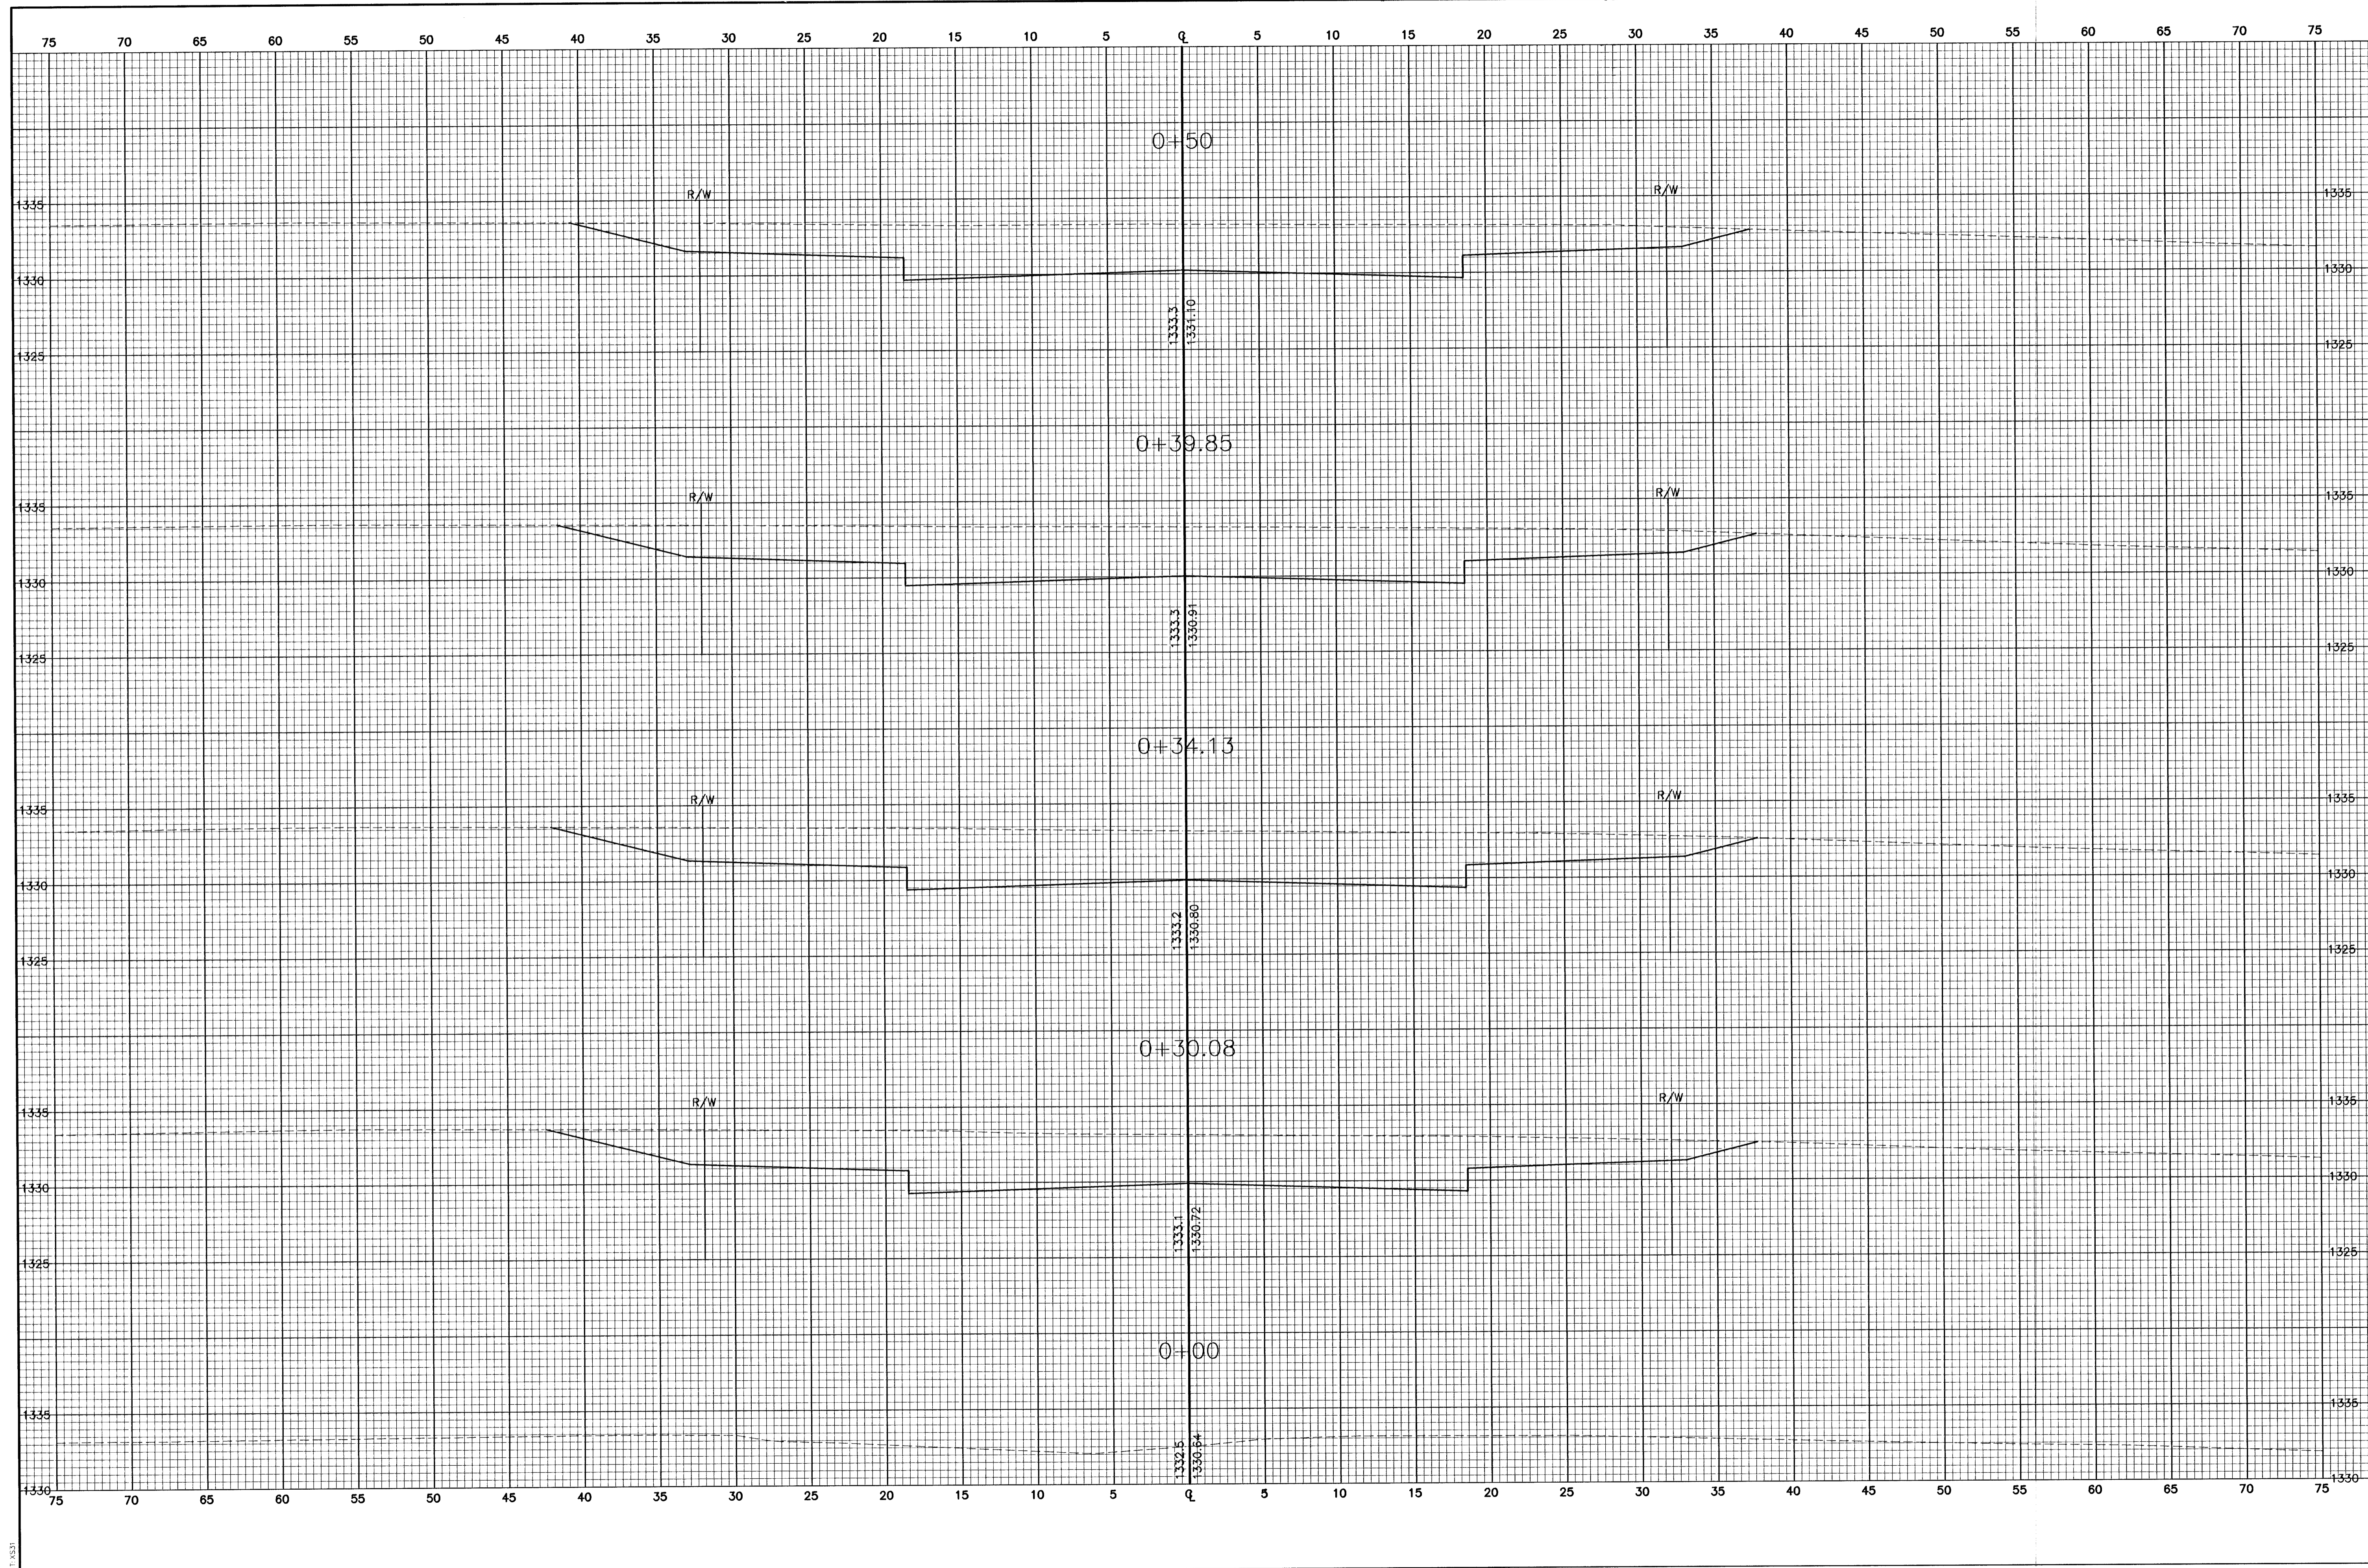

<p>FINAL</p> <p>Designed By: J. Ubert / J. Dickman Drawn By: J. Dickman P.O. Job No.: 1694A Date: March 2002</p>		<p>POE & ASSOCIATES OF KANSAS, INC. CONSULTING ENGINEERS 5940 E. Central, Suite 200 • Wichita, KS 67208-4242 Phone 316/685-1114 • FAX 316/685-4444</p>	<p>EQUESTRIAN ESTATES - PHASE 1 CROSS SECTIONS BUCKSKIN CITY OF WICHITA, KANSAS MICHAEL E. LINDEBAK, P.E. - CITY ENGINEER C.O.W. Proj.# 472-83424 O.C.A.# 765705</p>
<p>Sheet 60 of 112</p>			