


G:\APPS\DATA\B94\sections.dwg Fri Mar 15 09:48:01 2002 Bernard Kulita - POE & ASSOCIATES OF KANSAS INC.

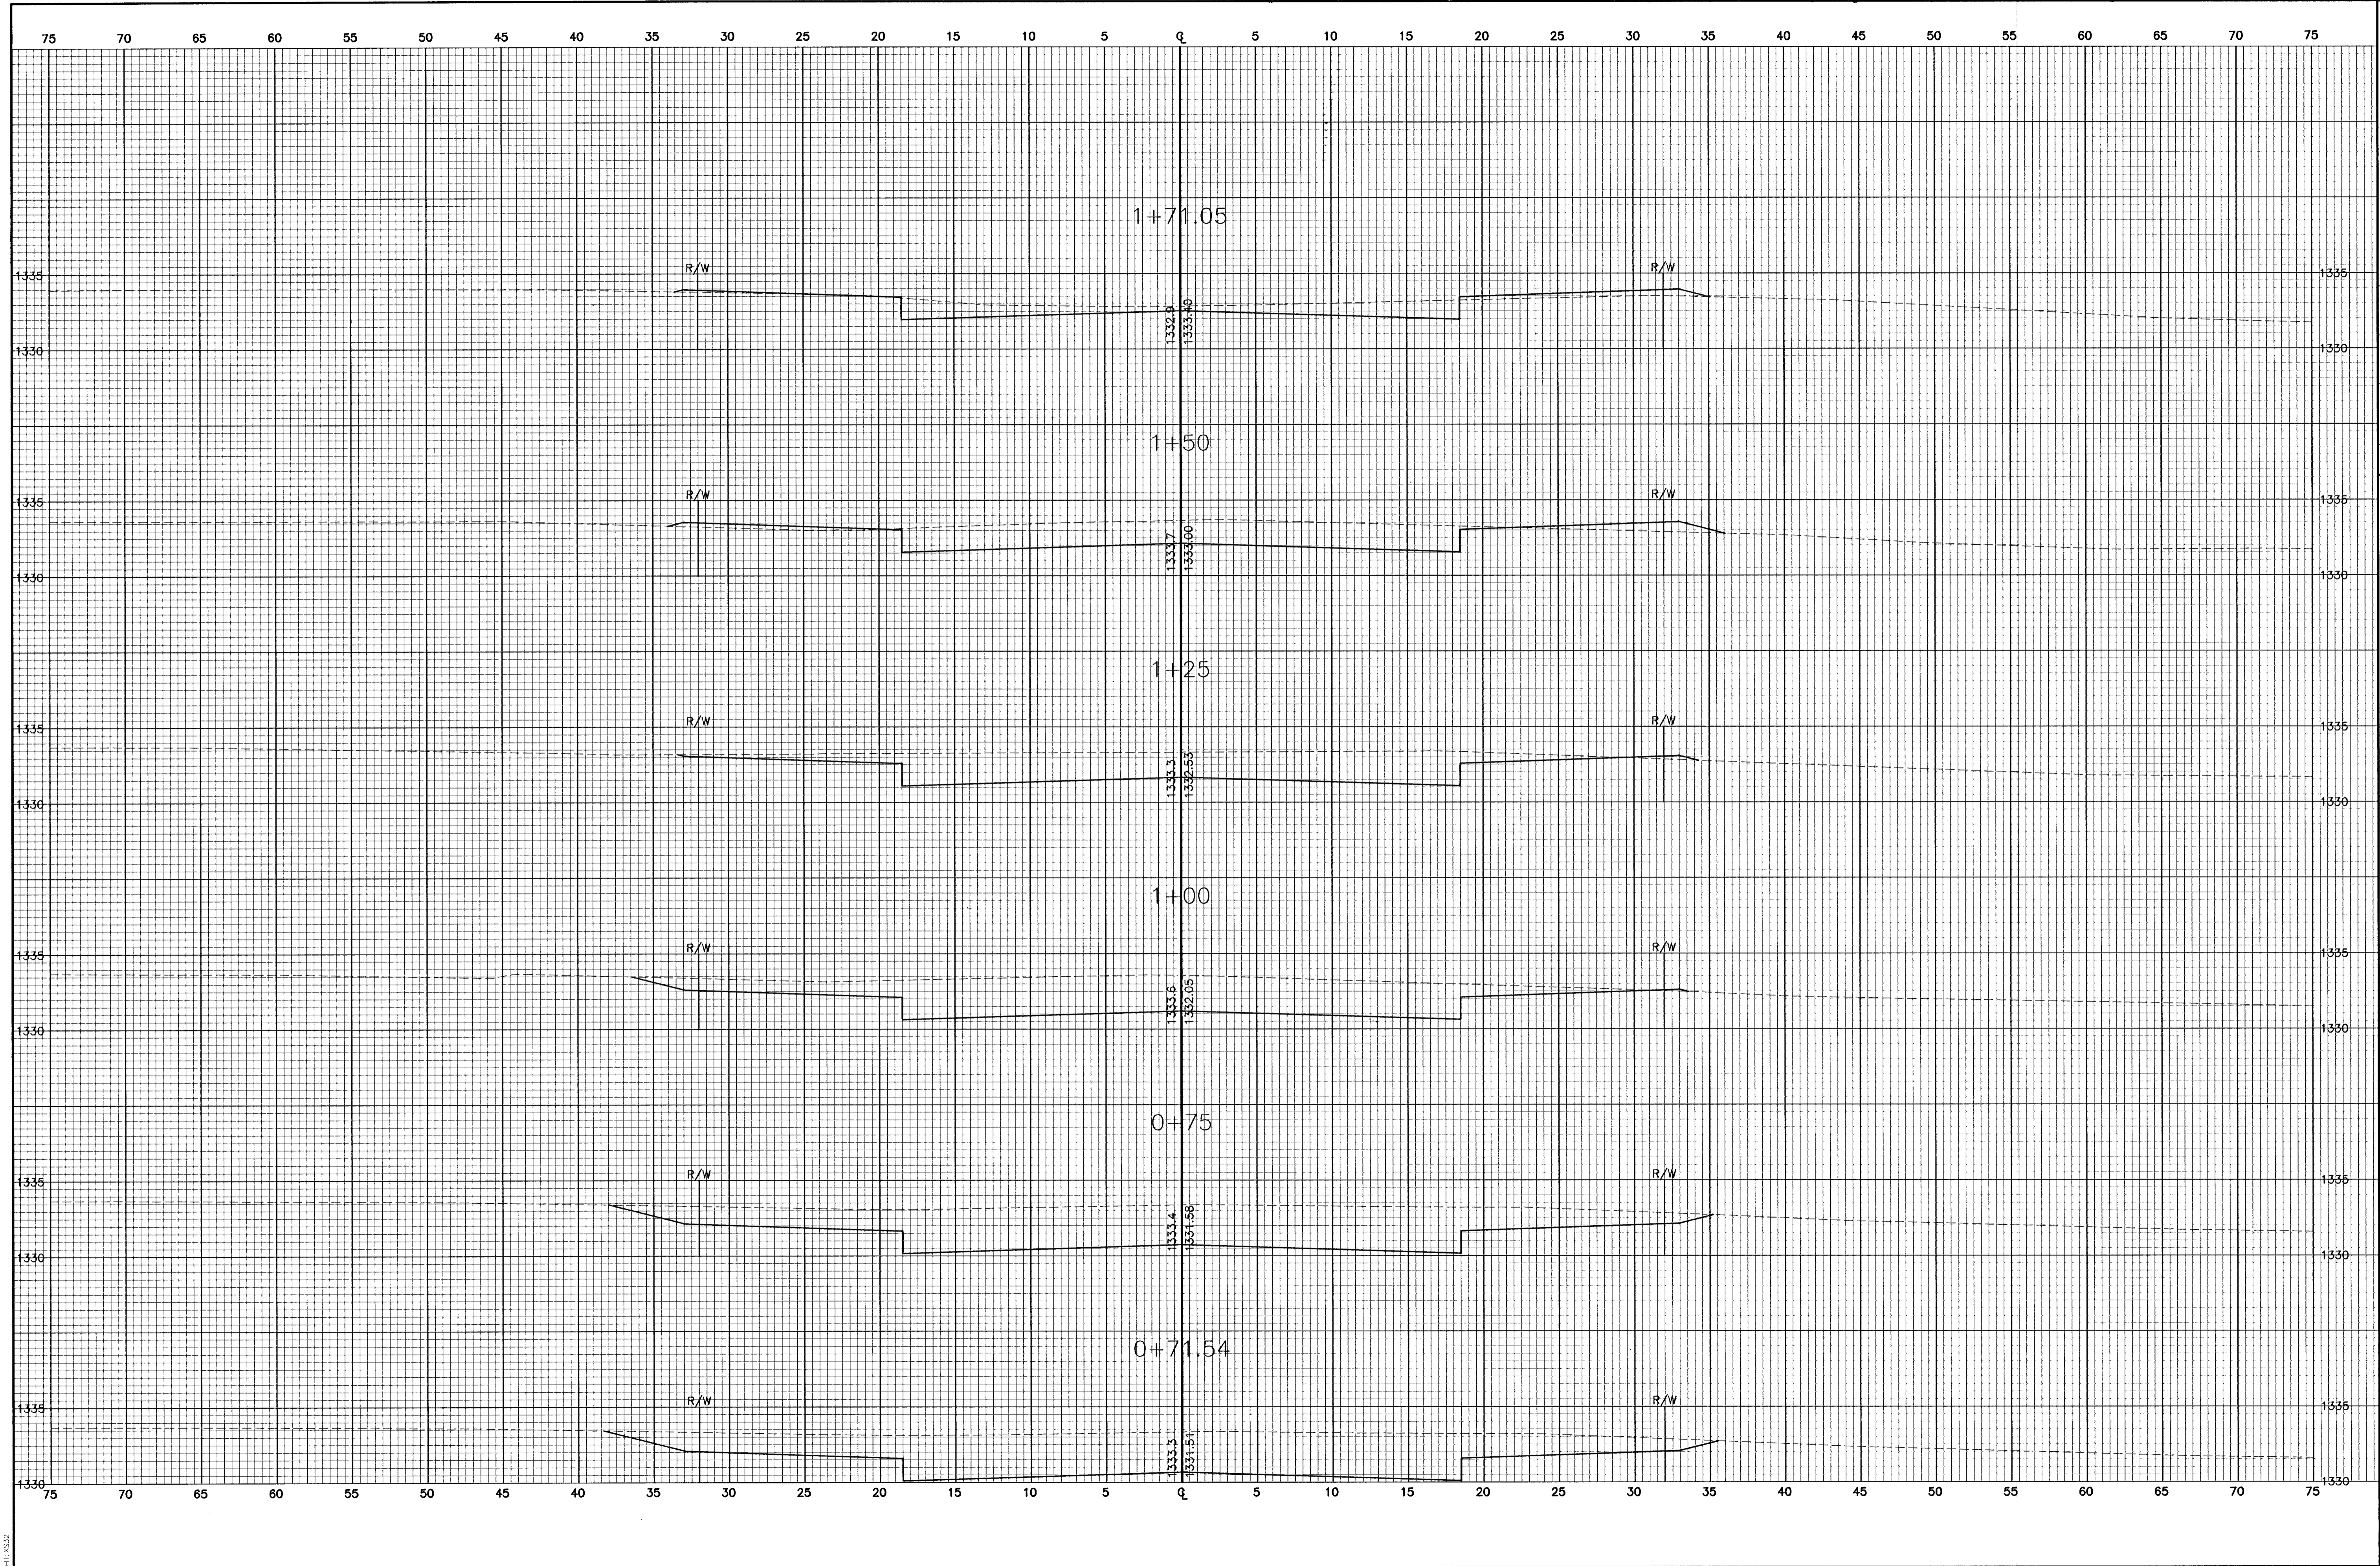

FINAL

Designed By: J. Libert / J. Dickman
 Drawn By: J. Dickman
 P.O. Job No.: 1694A
 Date: March, 2002

POE & ASSOCIATES OF KANSAS, INC.
 CONSULTING ENGINEERS
 5940 E. Central, Suite 200 • Wichita, KS 67208-4242
 Phone 316/685-4114 • FAX 316/685-4444

POE

EQUESTRIAN ESTATES - PHASE 1
 CROSS SECTIONS
 BUCKSKIN
CITY OF WICHITA, KANSAS
 MICHAEL E. UNDEBAK, P.E. - CITY ENGINEER
 C.O.W. Proj.# 472-63424 O.C.A.# 765705

No.

Date: _____
 By: _____

Sheet
 61 of 112