


G:\APPS\DATA\684\sections.dwg Fri Mar 15 08:48:18 2002 Bernard Kullia - POE & ASSOCIATES OF KANSAS INC.

04/1/02

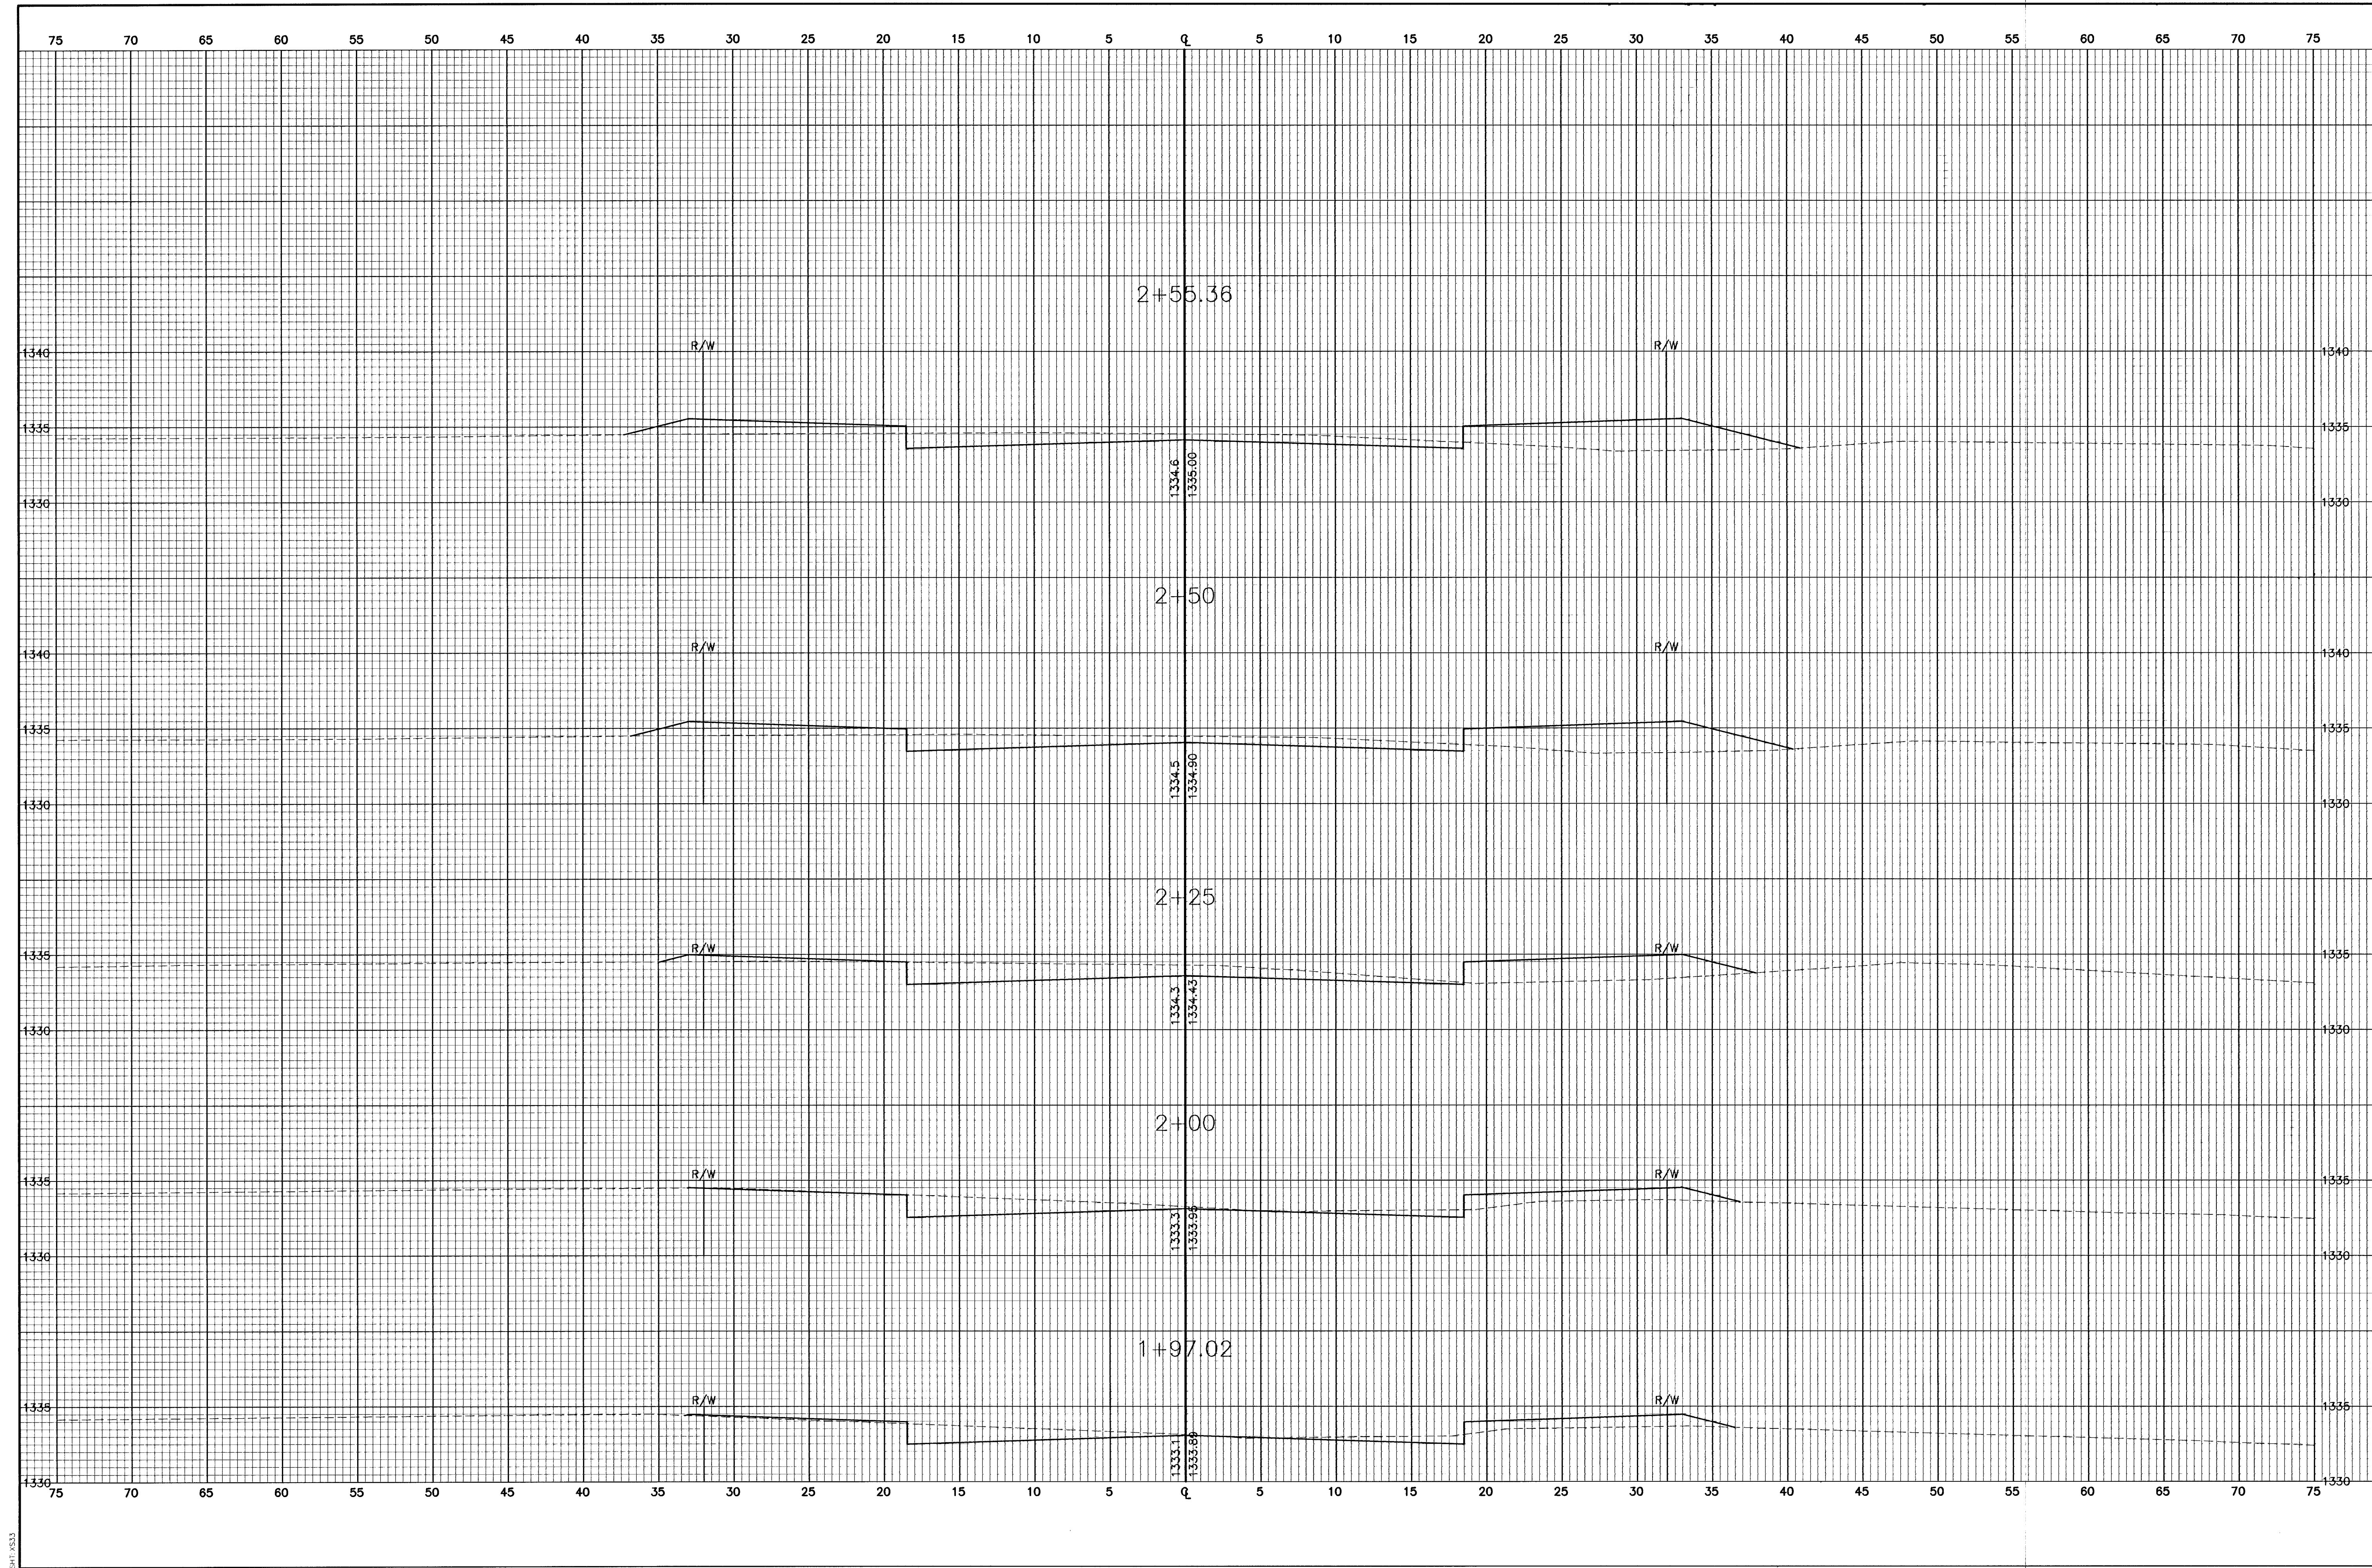

<p>FINAL</p> <p>Designed By: J. Ubert / J. Dickman Drawn By: J. Dickman P&E Job No.: 16944 Date: March 2002</p>		<p>POE & ASSOCIATES OF KANSAS, INC. CONSULTING ENGINEERS 5940 E. Central, Suite 200 • Wichita, KS 67208-4242 Phone: 316/685-4114 • FAX: 316/685-4444</p>	
<p>EQUESTRIAN ESTATES - PHASE 1 CROSS SECTIONS BUCKSKIN</p>		<p>CITY OF WICHITA, KANSAS MICHAEL E. UNDEBAK, P.E. - CITY ENGINEER C.O.N. Proj# 472-83424 - O.C.N.# 78705</p>	
No.	Date	By	Approved
1			
2			
3			