


G:\APPS\CC\p\06\AsseCTIONS.dwg Fri Mar 15 09:48:54 2002 Bernard Kulla - POE & ASSOCIATES OF KANSAS INC.

Set: 6325

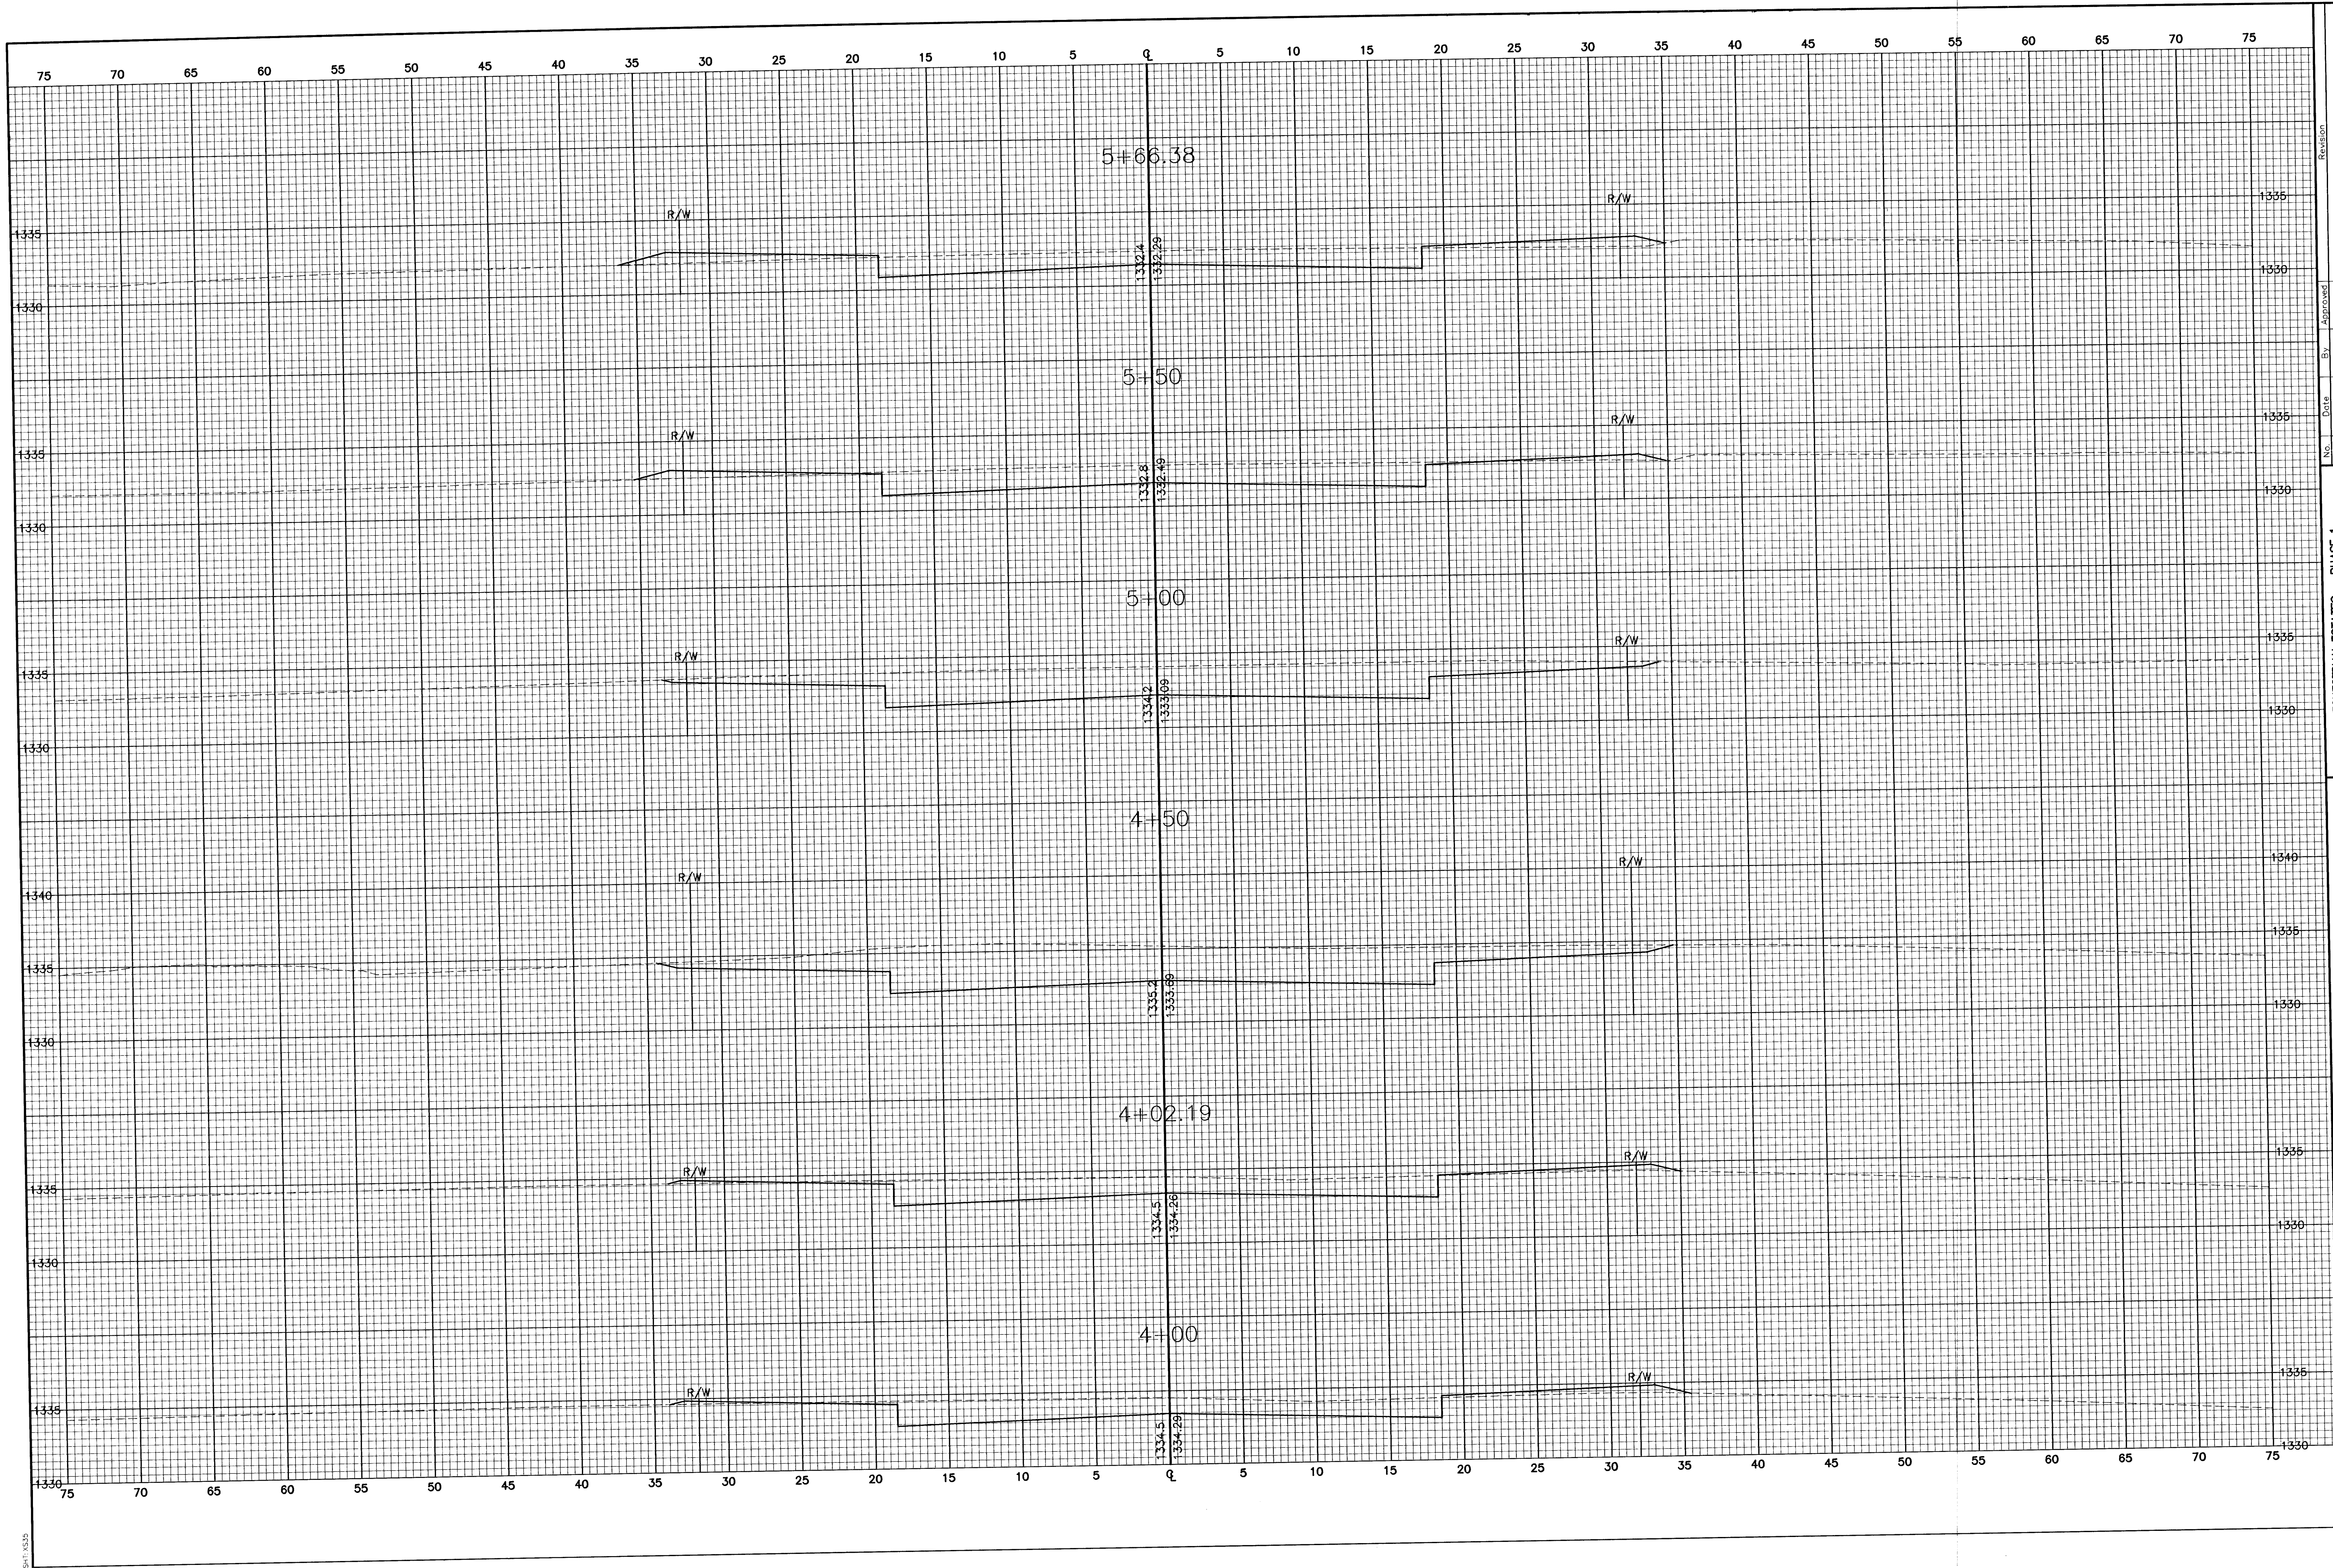

No.	Date	By	Approved	Revision
1				
2				
3				
4				
5				

EQUESTRIAN ESTATES - PHASE 1
CROSS SECTIONS
BUCKSKIN
CITY OF WICHITA, KANSAS
MICHAEL E. LINDBERGH, P.E. - CITY ENGINEER
C.O.W. Proj.# 472-83424 O.C.A.# 765705

POE & ASSOCIATES OF KANSAS, INC.
CONSULTING ENGINEERS
5940 E. Central Suite 200 ■ Wichita, KS 67208-6442
Phone 316.685-4114 ■ FAX 316.685-4444

POE

FINAL

Designed By: J. Ubert / J. Dickman
Drawn By: J. Dickman
Poe Job No.: 1694A
Date: March 2002

Sheet
64 of 112