


C:\APPS\CA\10694\sections.dwg Fri Mar 15 09:48:11 2002 Bernard Kujala - POE & ASSOCIATES OF KANSAS, INC.


SHEET 65

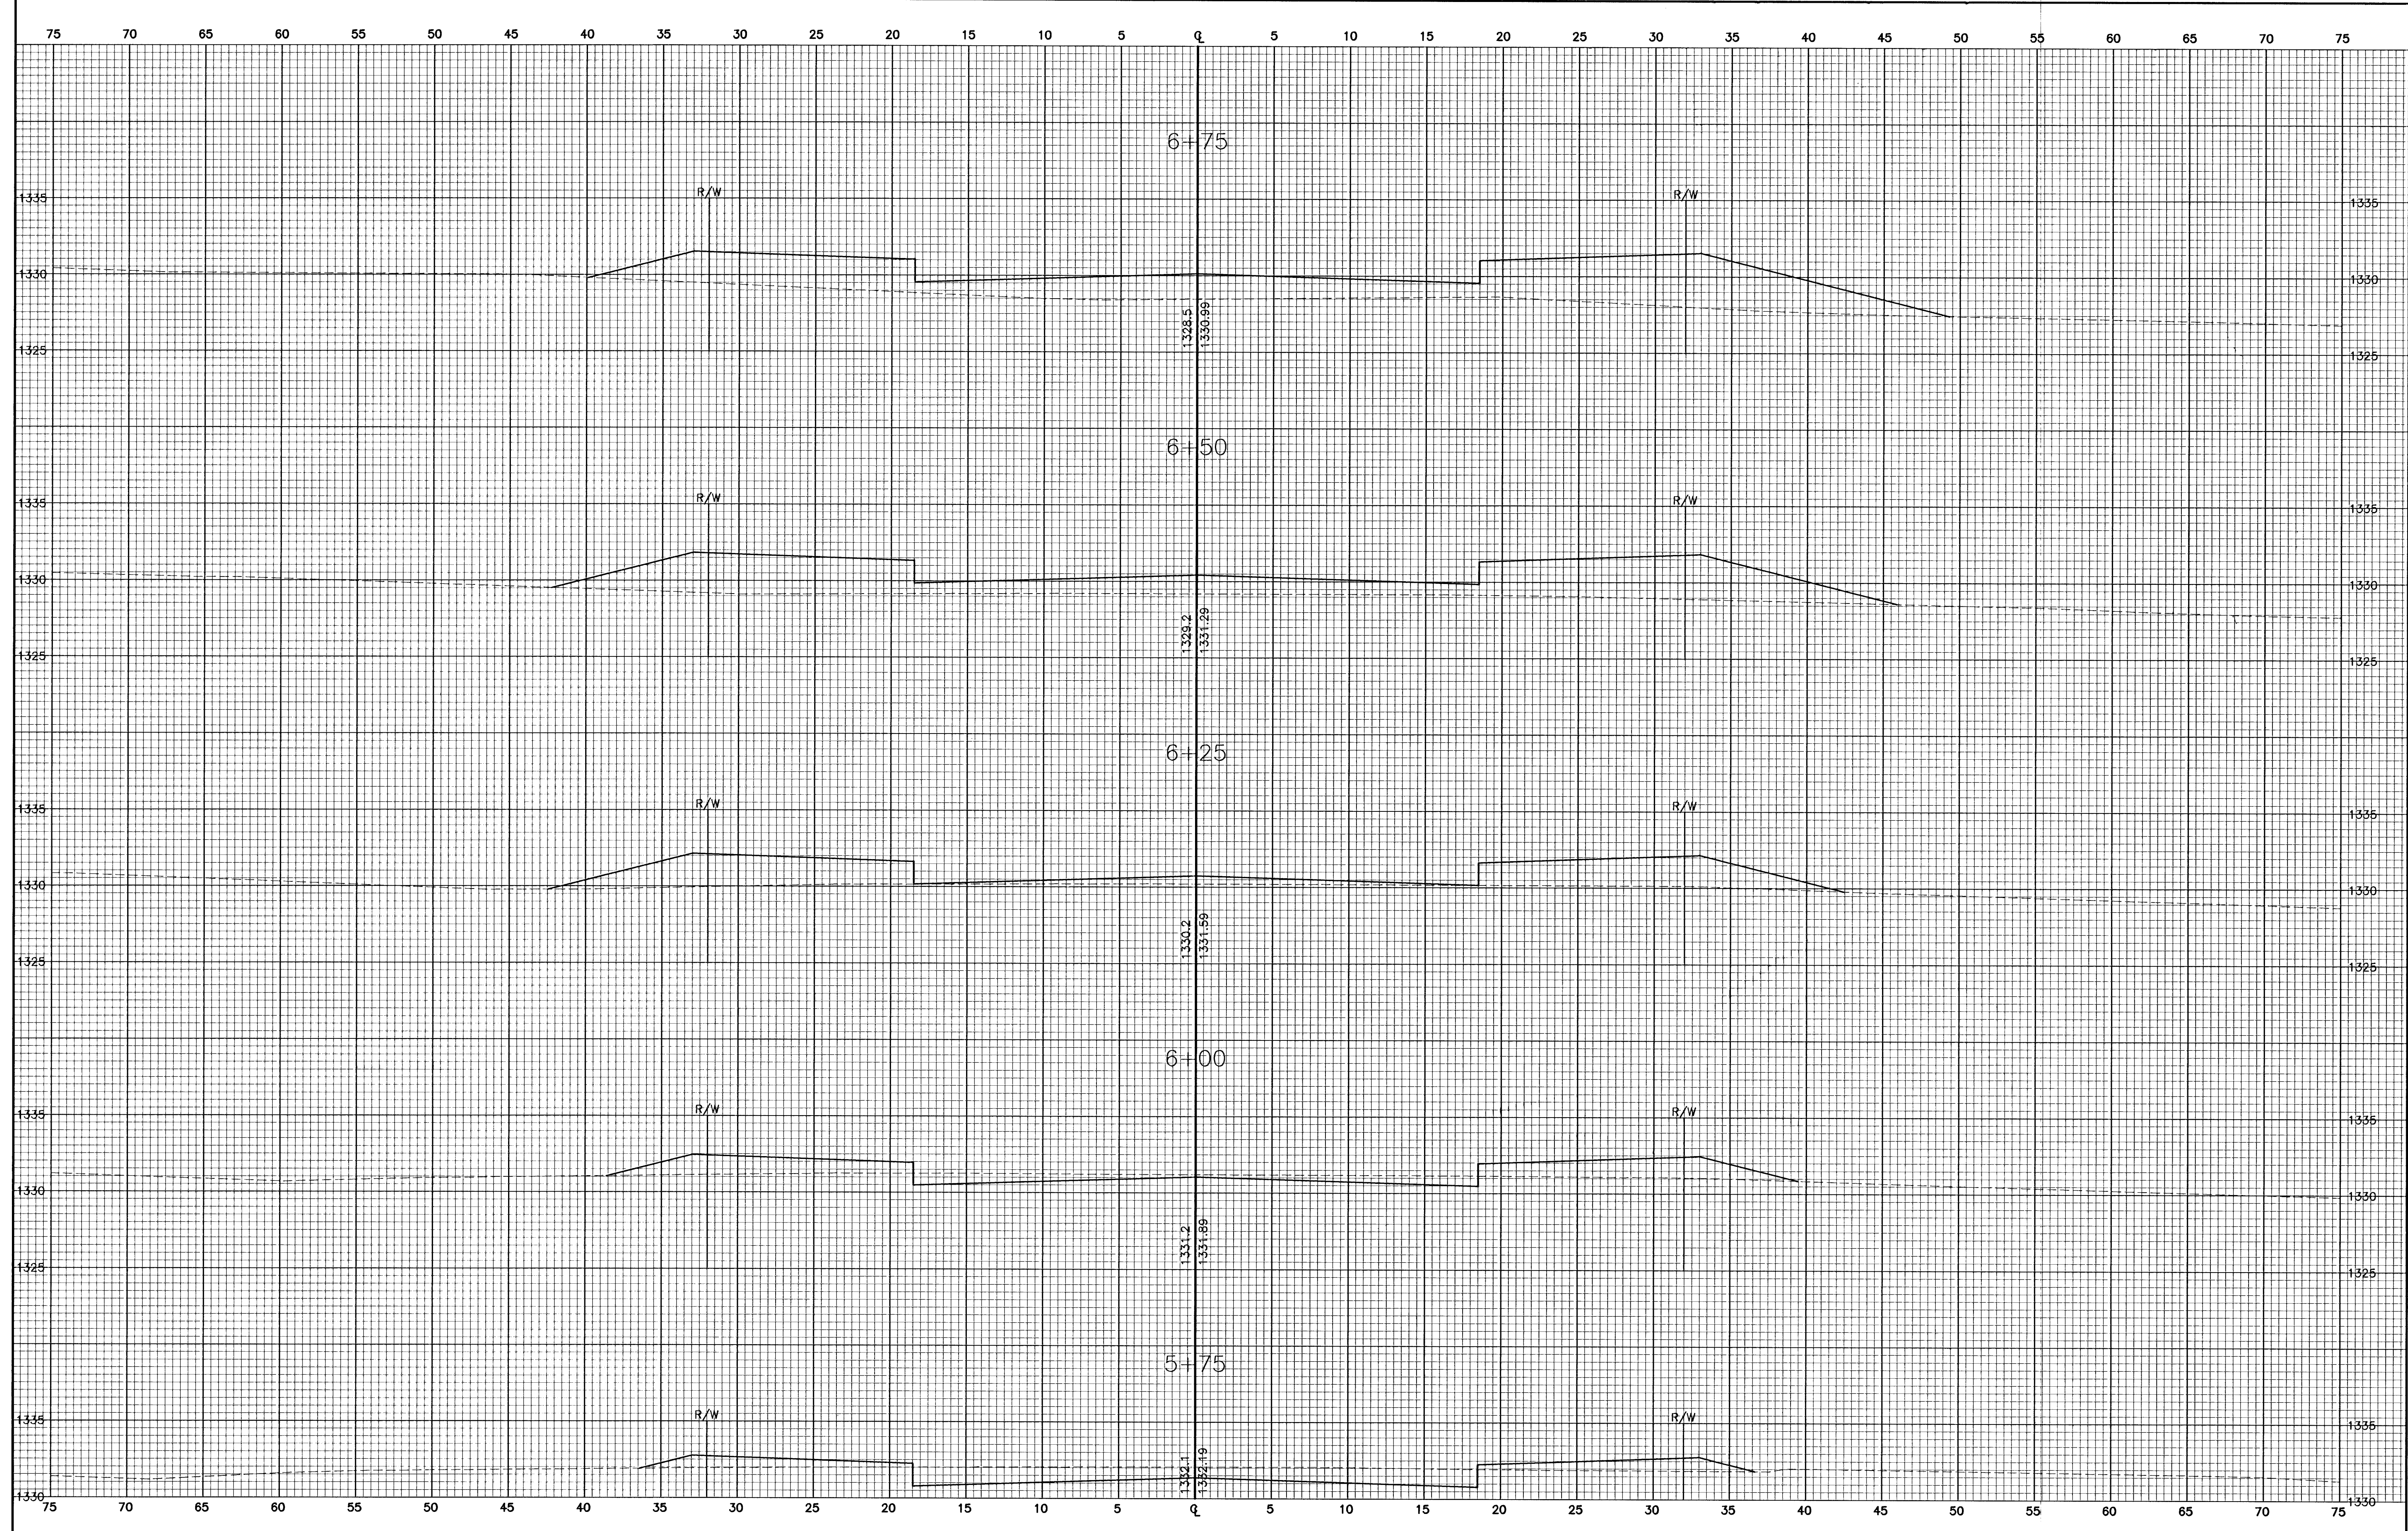

NO.	DATE	BY	APPROVED	REVISION

EQUESTRIAN ESTATES - PHASE 1
CROSS SECTIONS
 BUCKSKIN
CITY OF WICHITA, KANSAS
 MICHAEL E. LINDEBAK, P.E. - CITY ENGINEER
 C.O.W. Proj.# 472-83424 O.C.A.# 765705

POE & ASSOCIATES OF KANSAS, INC.
CONSULTING ENGINEERS
 5940 E. Central, Suite 200 • Wichita, KS 67208-4252
 Phone 316/685-4114 • FAX 316/685-4444

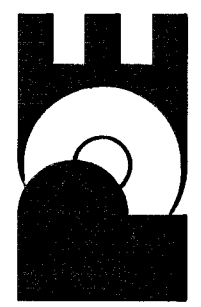

FINAL
 Designed By: J. Ubert / J. Dickman
 Drawn By: J. Dickman
 P.O. Job No.: 1694A
 Date: March 2002

Sheet
 65 of 112