


G:\APPS\UD\A\694\sections.dwg F:\Map 15 09-08-05 2002 Bernard Kujala - POE & ASSOCIATES OF KANSAS INC.

SHT 65.38

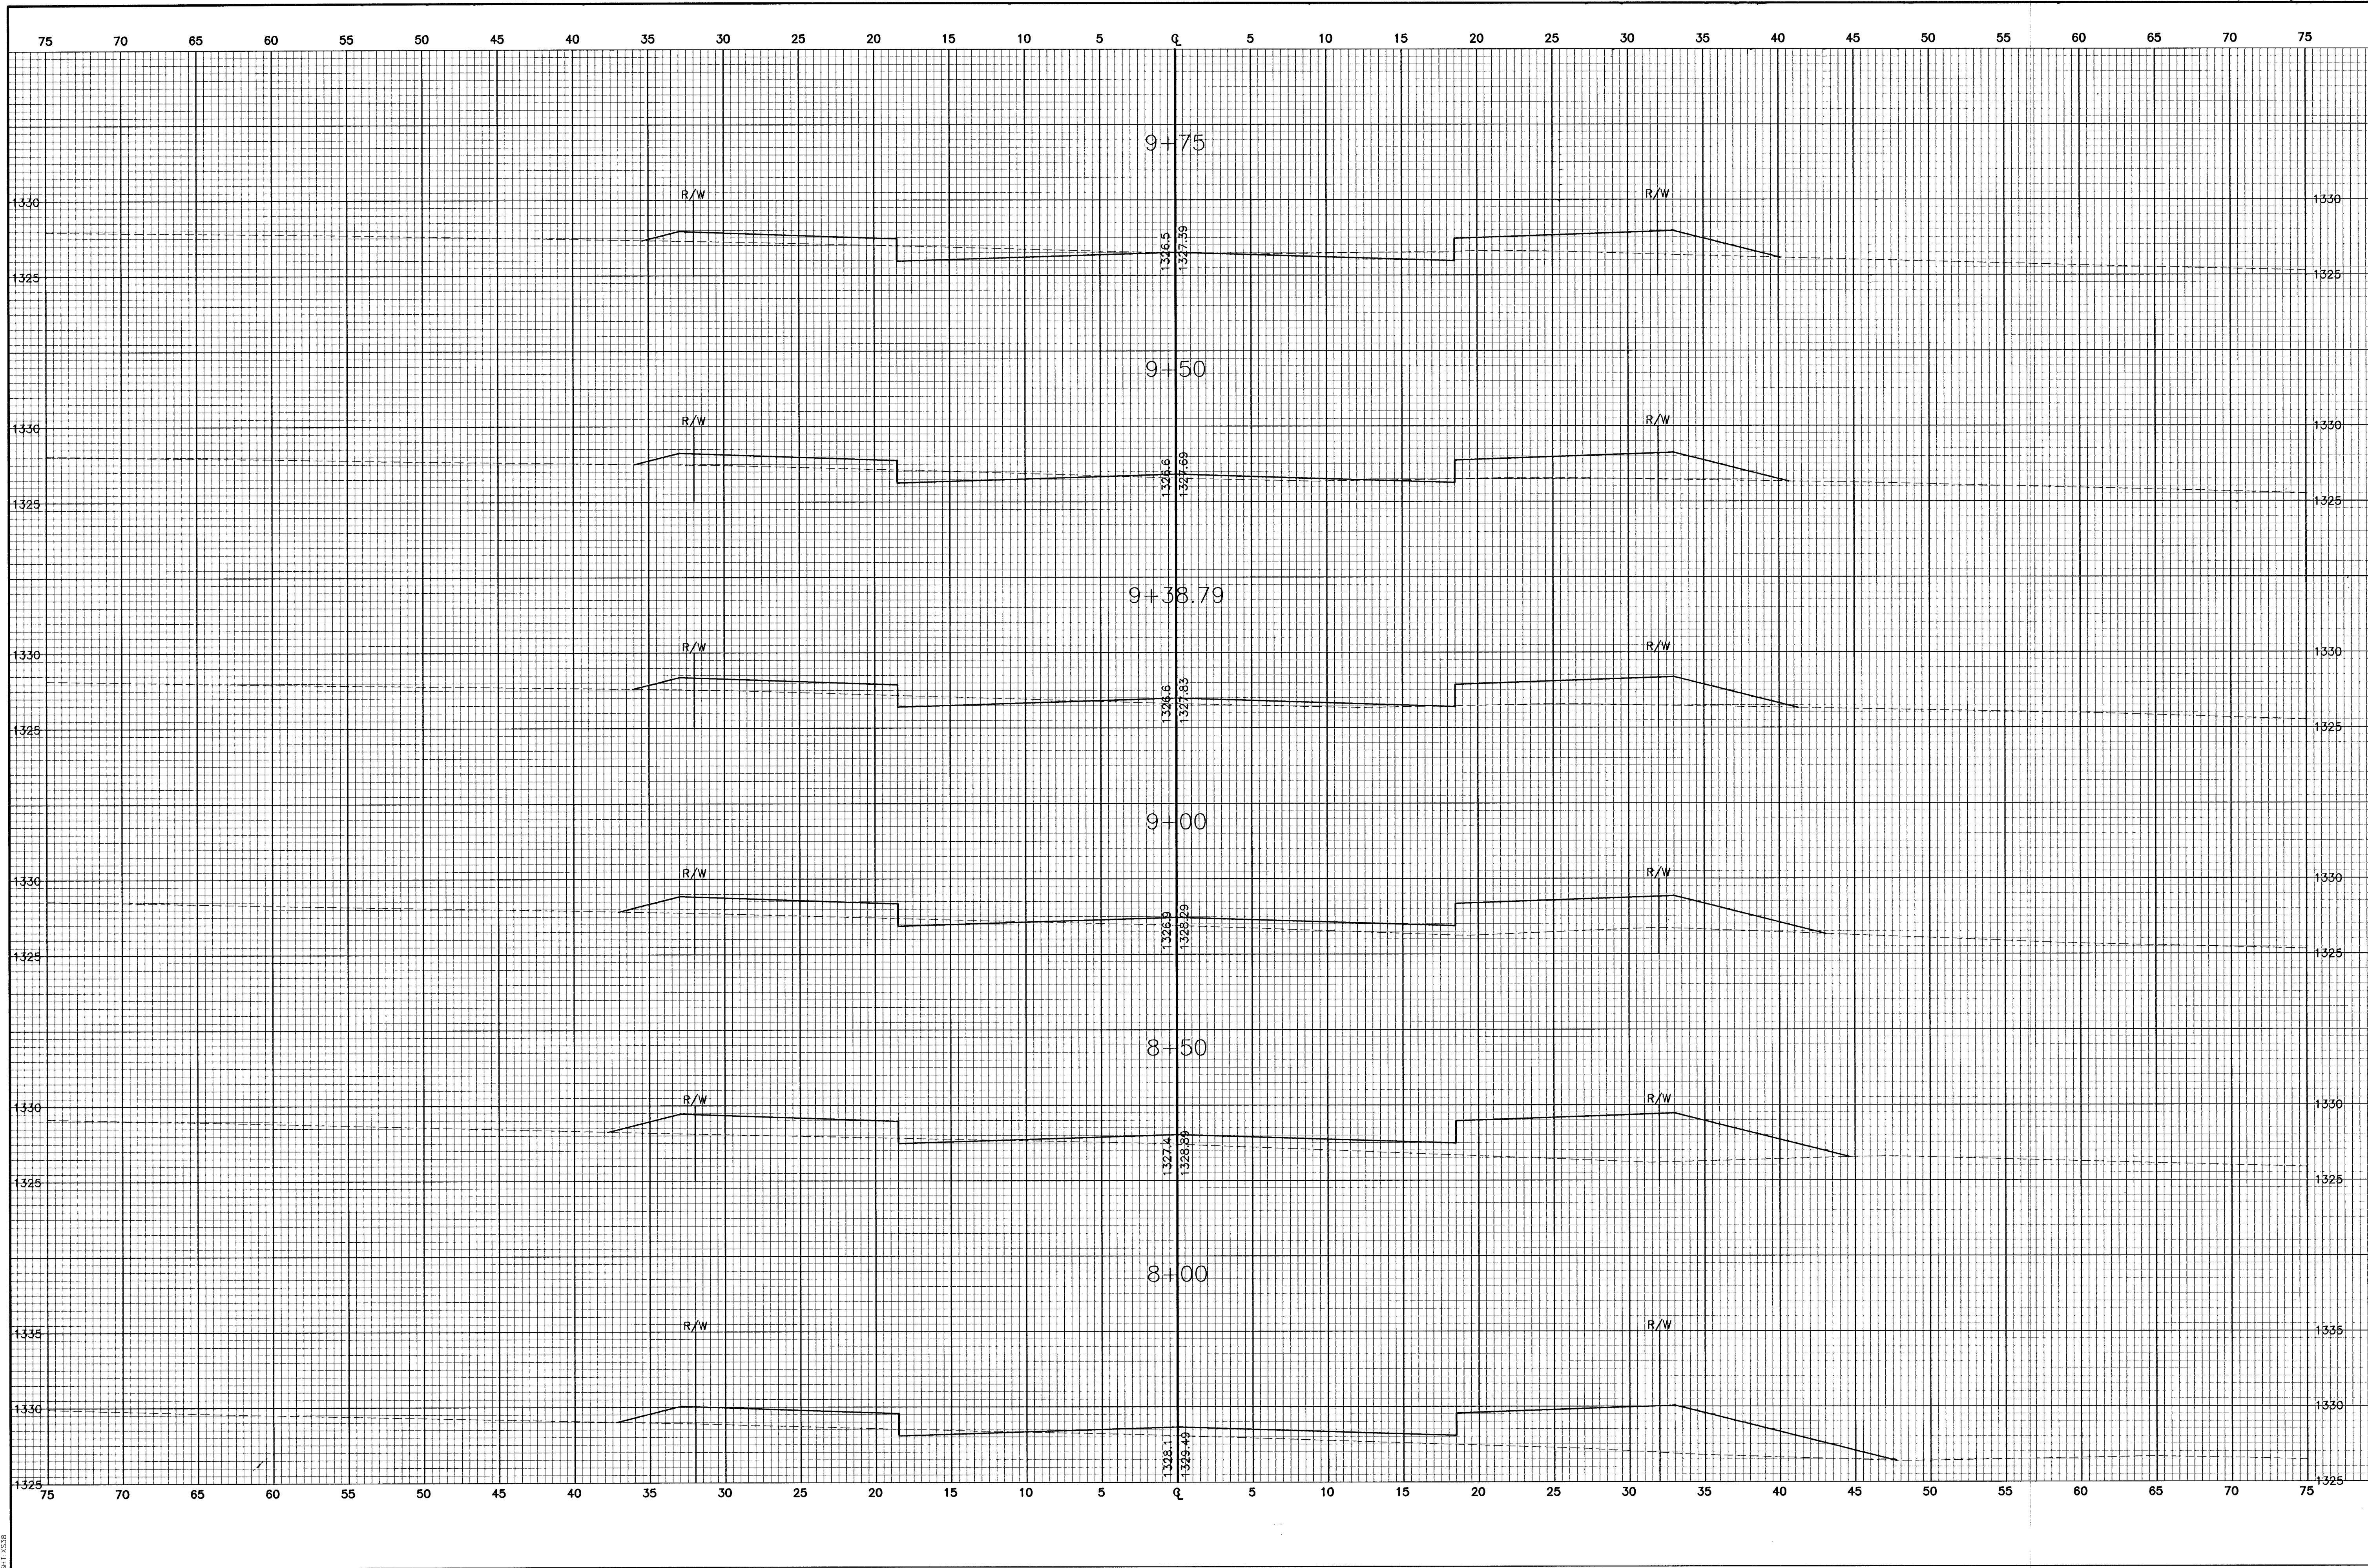

EQUESTRIAN ESTATES - PHASE 1		CROSS SECTIONS		BUCKSKIN		CITY OF WICHITA, KANSAS		MICHAEL E. LINDBERGH, P.E. - CITY ENGINEER		C.O.W. Proj.# 472-83424 O.C.A.# 76705	
POE & ASSOCIATES OF KANSAS, INC.		CONSULTING ENGINEERS		5940 E. Central, Suite 200 • Wichita, KS 67208-4242		Phone 316/685-4114 • FAX 316/685-4444					
FINAL		Designed By: J. Ubert / J. Dickman		Drawn By: J. Dickman		Poe Job No.: 1694A		Date: March 2002			
Sheet		67 of 112									