



G:\APPS\DC\PA\694\sections.dwg Fri Mar 15 09:50:36 2002 Bernard Kulla - POE & ASSOCIATES OF KANSAS INC.

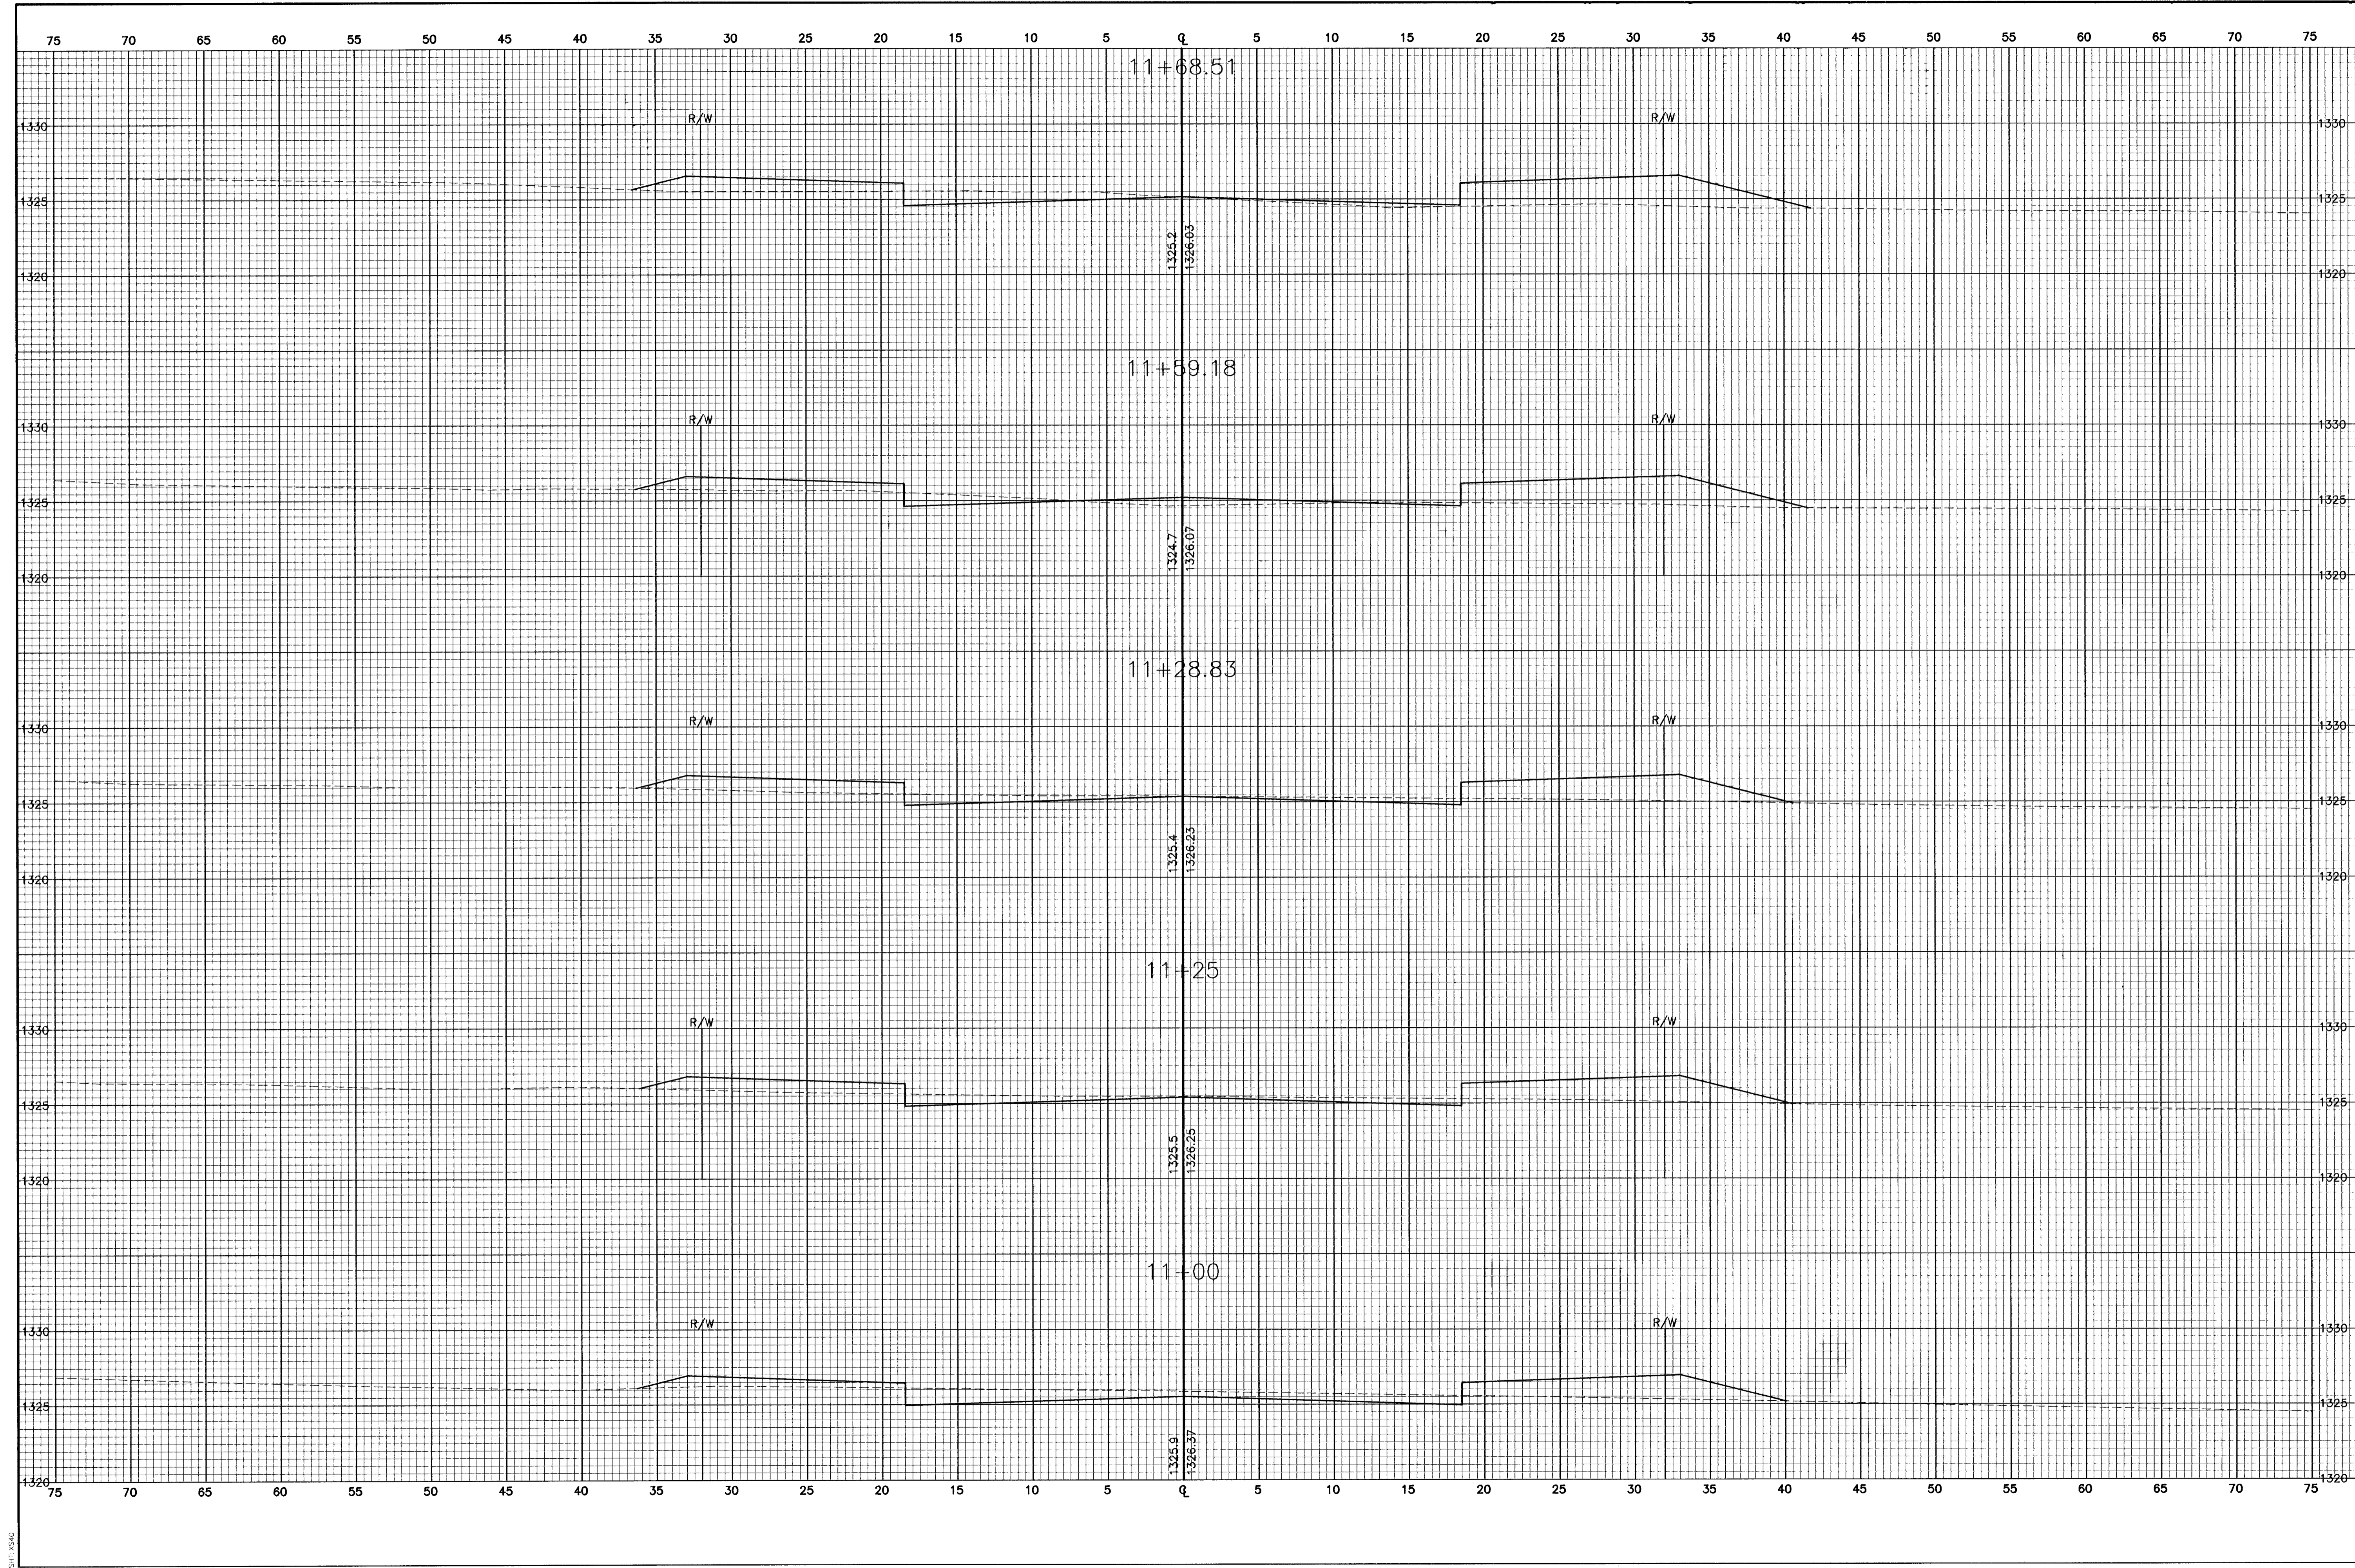

EQUESTRIAN ESTATES - PHASE 1 CROSS SECTIONS BUCKSKIN CITY OF WICHITA, KANSAS MICHAEL E. LINDEBAK, P.E., CITY ENGINEER C.O.M. Proj# 172-8344 O.C.# 765705	
POE & ASSOCIATES OF KANSAS, INC. CONSULTING ENGINEERS 5940 E. Central, Suite 200 • Wichita, KS 67208-4242 Phone 316/685-4114 • FAX 316/685-4444	
FINAL Designed By: J. Ubert / J. Dickman Drawn By: J. Dickman P.O. Job No.: 1694A Date: March, 2002	Revision Date By Approved No.
Sheet 69 of 112	