



6: APPS\DC\PA\B94\sections.dwg Fr1 Mar 15 08:51:10 2002 Bernard Kullia - POE & ASSOCIATES OF KANSAS INC.

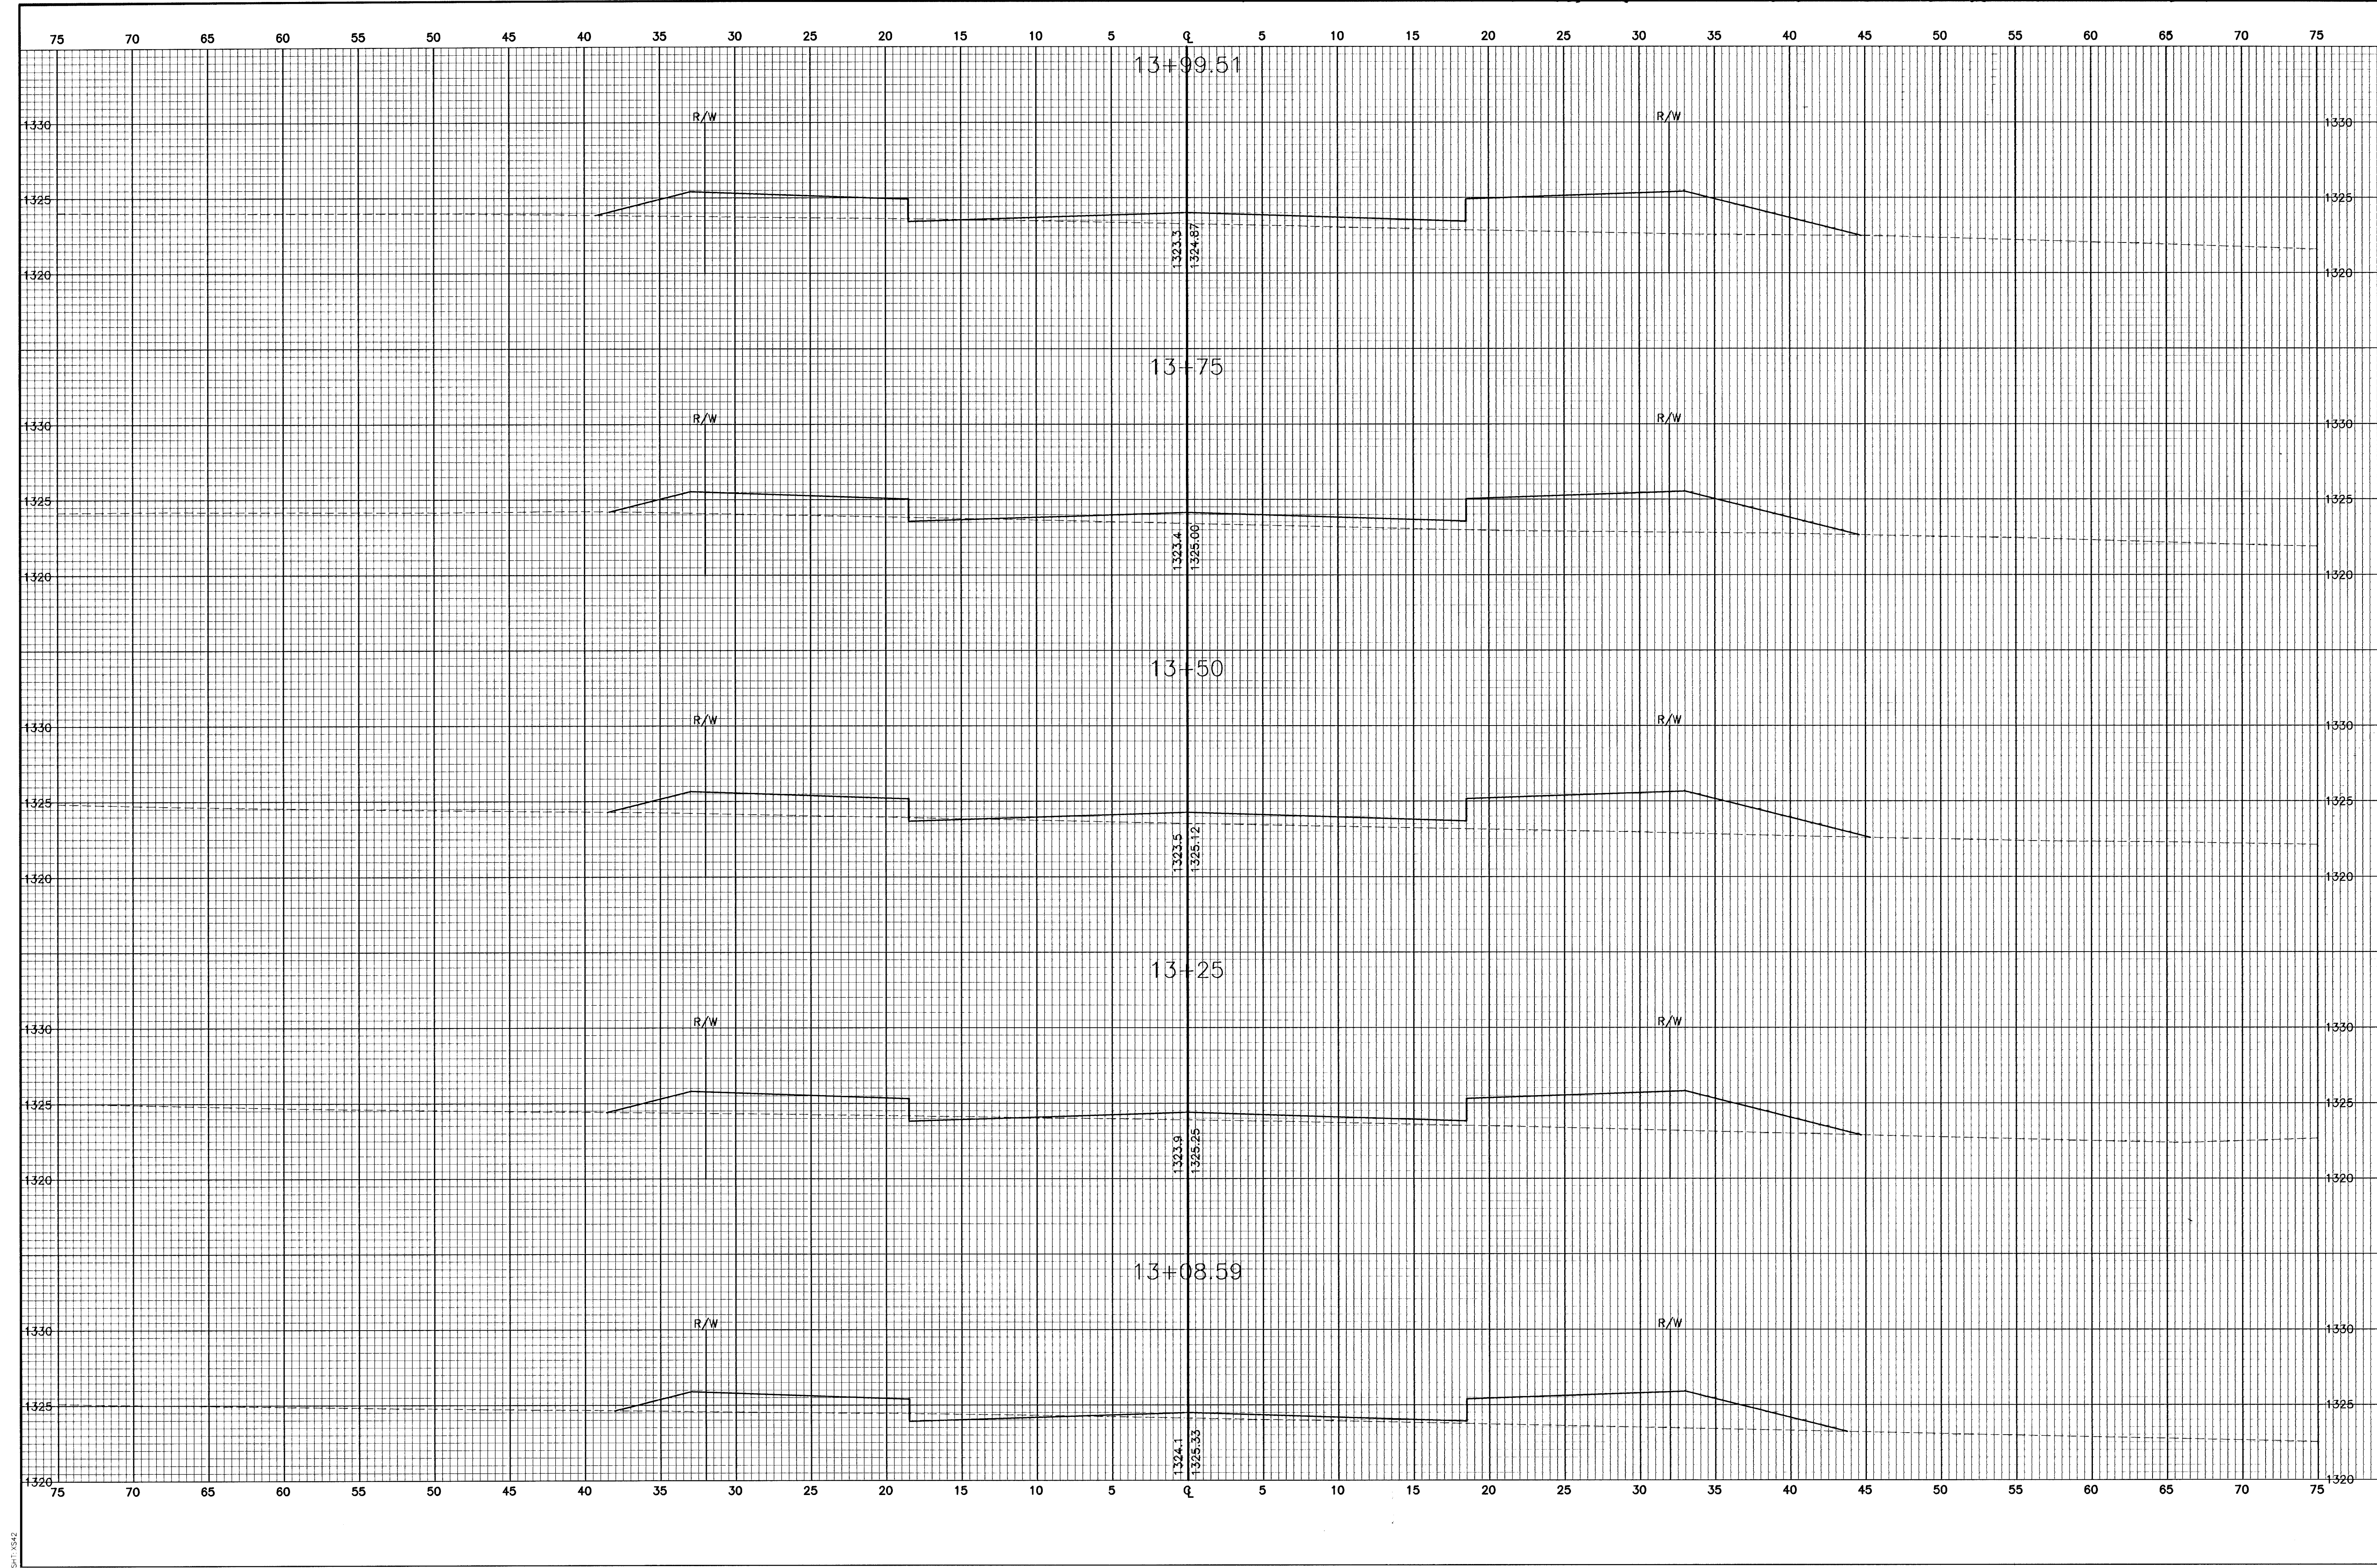

Revision		By		Date	
EQUESTRIAN ESTATES - PHASE 1					
CROSS SECTIONS					
BUCKSKIN					
CITY OF WICHITA, KANSAS					
MICHAEL E. LINDEBAK, P.E. - CITY ENGINEER					
CON. Proj.# 472-85424 - O.C.A.# 785705					
POE & ASSOCIATES OF KANSAS, INC.					
CONSULTING ENGINEERS					
5940 E. Central, Suite 200 • Wichita, KS 67208-4242					
Phone 316/685-4114 • FAX 316/685-4444					
					
FINAL					
Designed By: J. Ubert / J. Dickman					
Drawn By: J. Dickman					
Poe Job. No.: 1694A					
Date: March 2002					
Sheet					
71 of 112					