
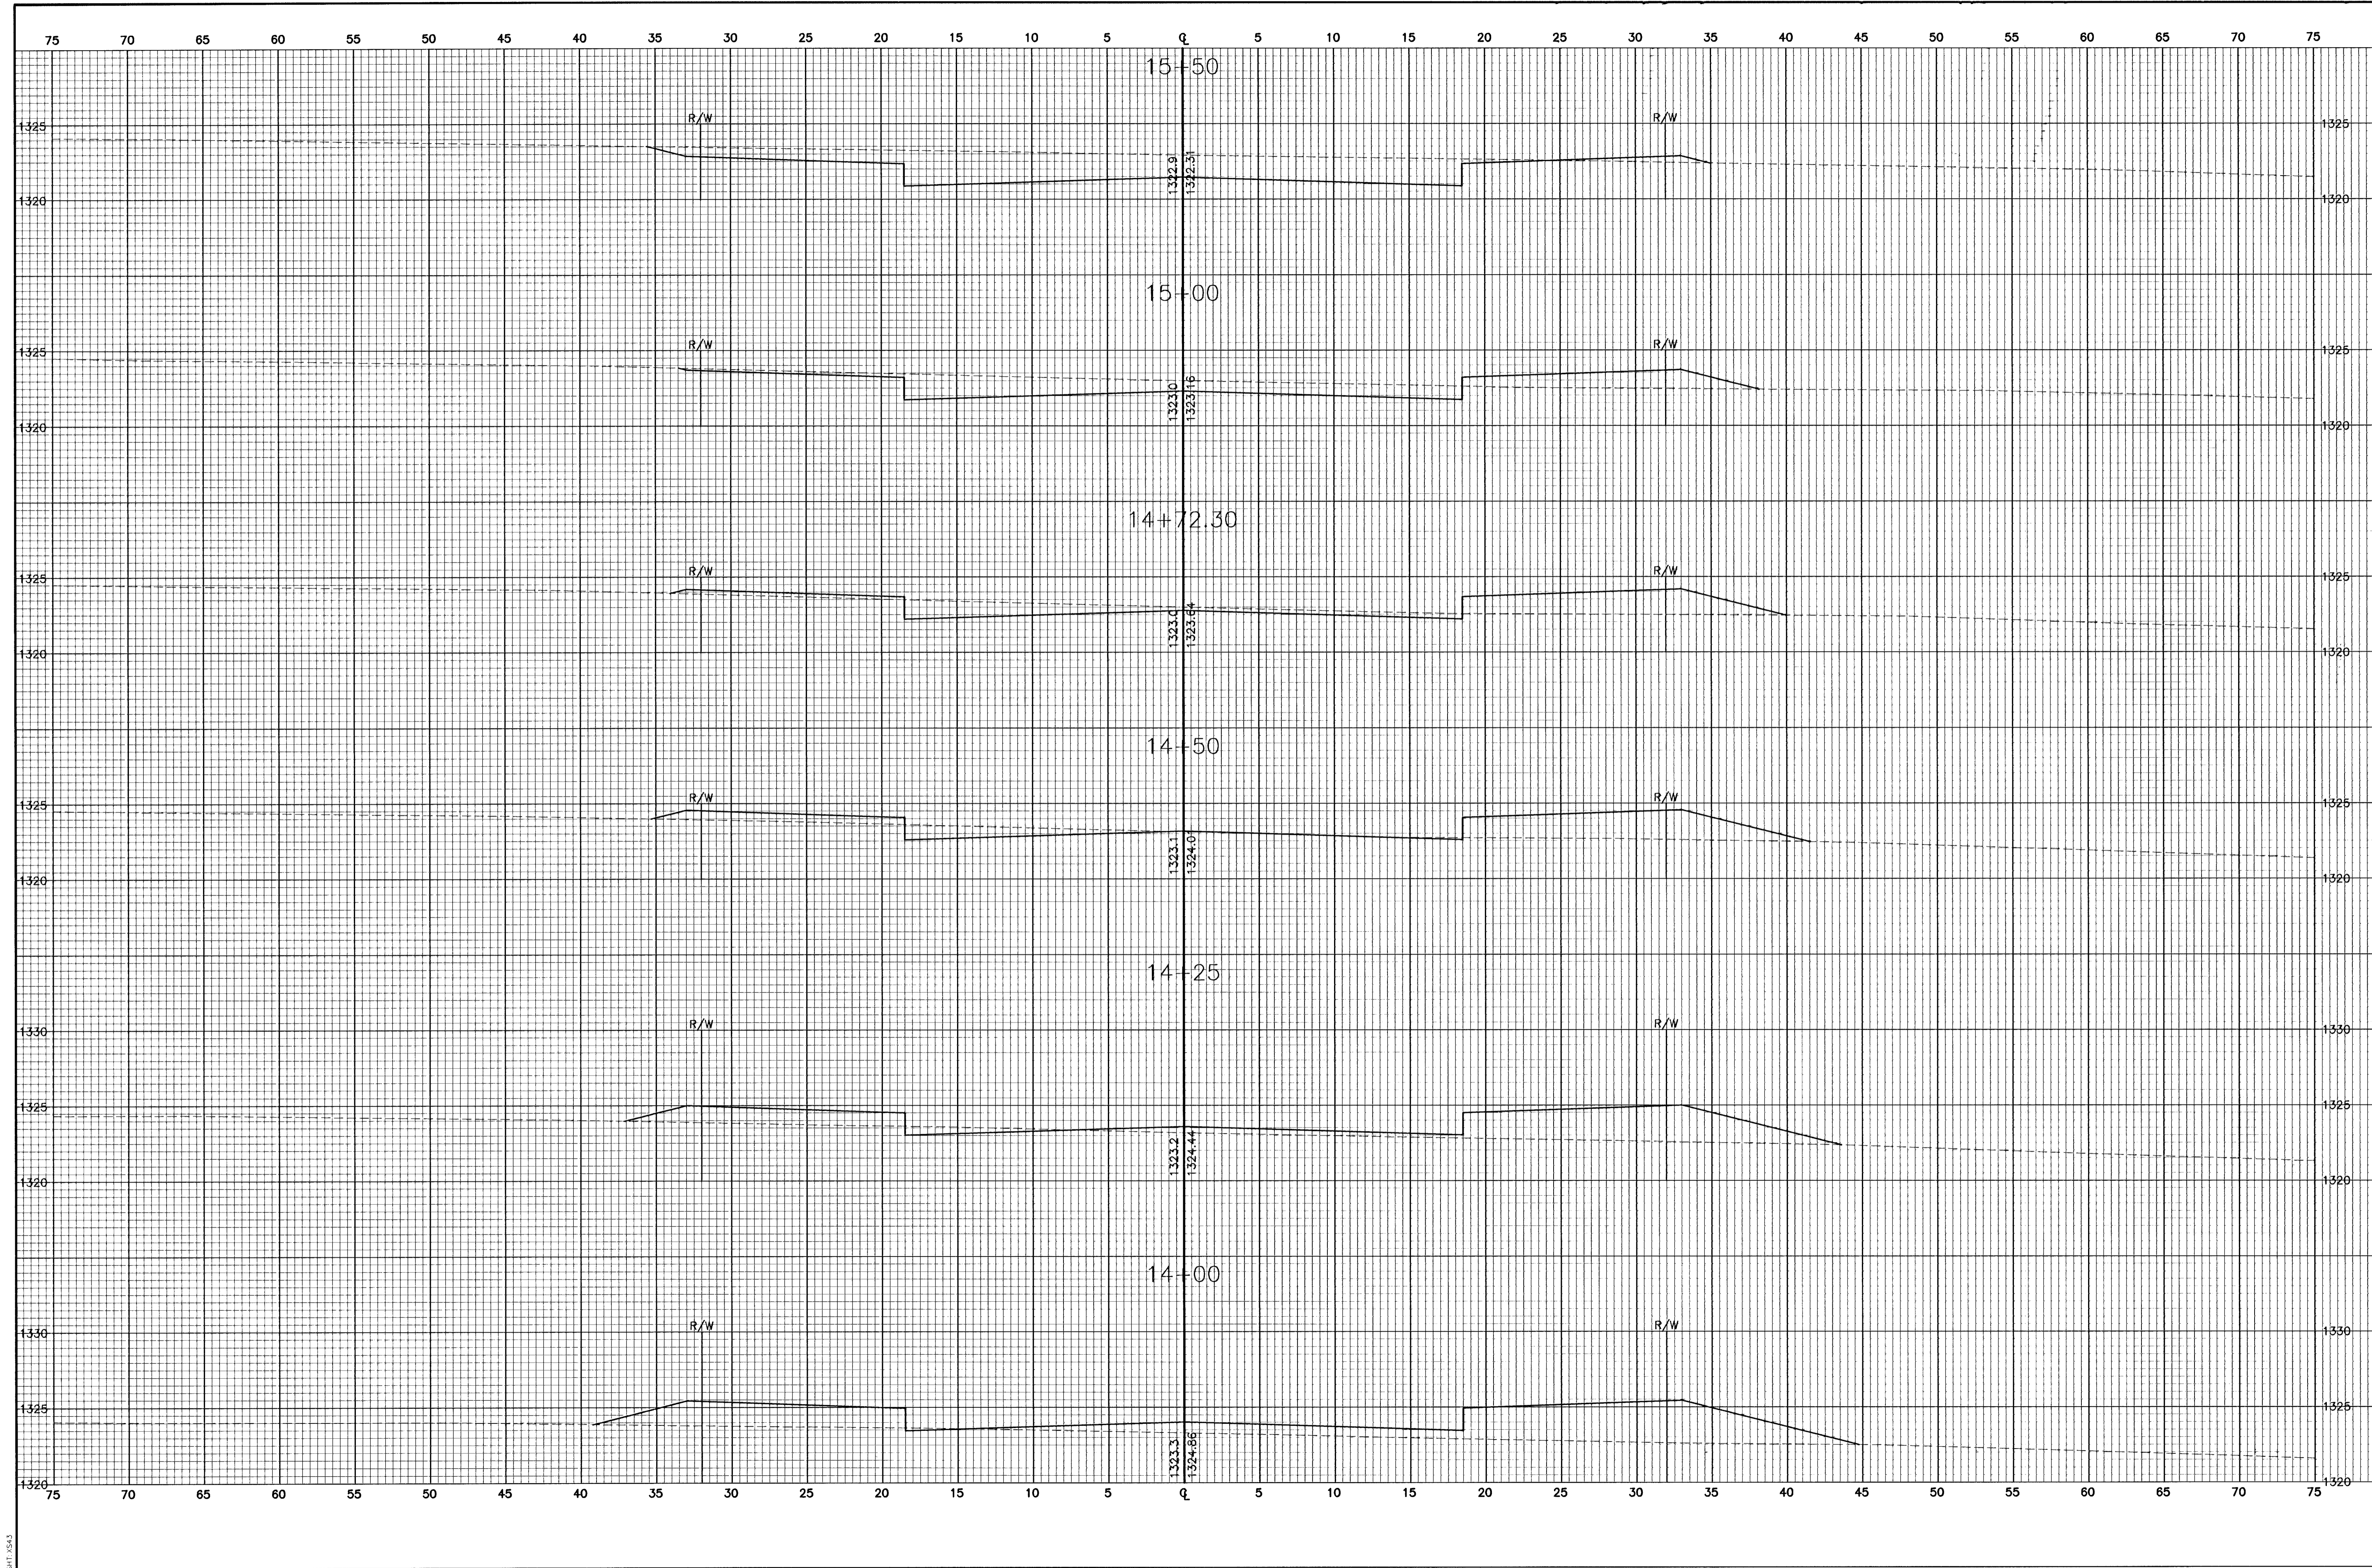


G:\APPS\ODA\1684\sections.dwg Frj Mar 15 09:51:26 2002 Bernard Nulja - POE & ASSOCIATES OF KANSAS INC.

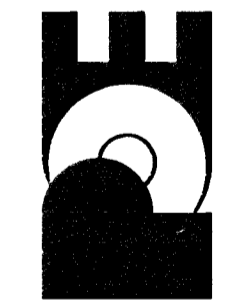

EQUESTRIAN ESTATES - PHASE 1 CROSS SECTIONS BUCKSKIN	
CITY OF WICHITA, KANSAS MICHAEL E. LINDBERGH, P.E. - CITY ENGINEER C.O.M. Proj# 472-8424 C.O.A.# 165705	
POE & ASSOCIATES OF KANSAS, INC. CONSULTING ENGINEERS 5940 E. Central, Suite 200 ■ Wichita, KS 67208-4242 Phone 316/695-4114 ■ FAX 316/695-4444	
	
FINAL	
Designed By: J. Ubert / J. Dickman Drawn By: J. Dickman P.O. Job No.: 1694A Date: March 2002	Revision: Approved: Date: No.
Sheet 72 of 112	