
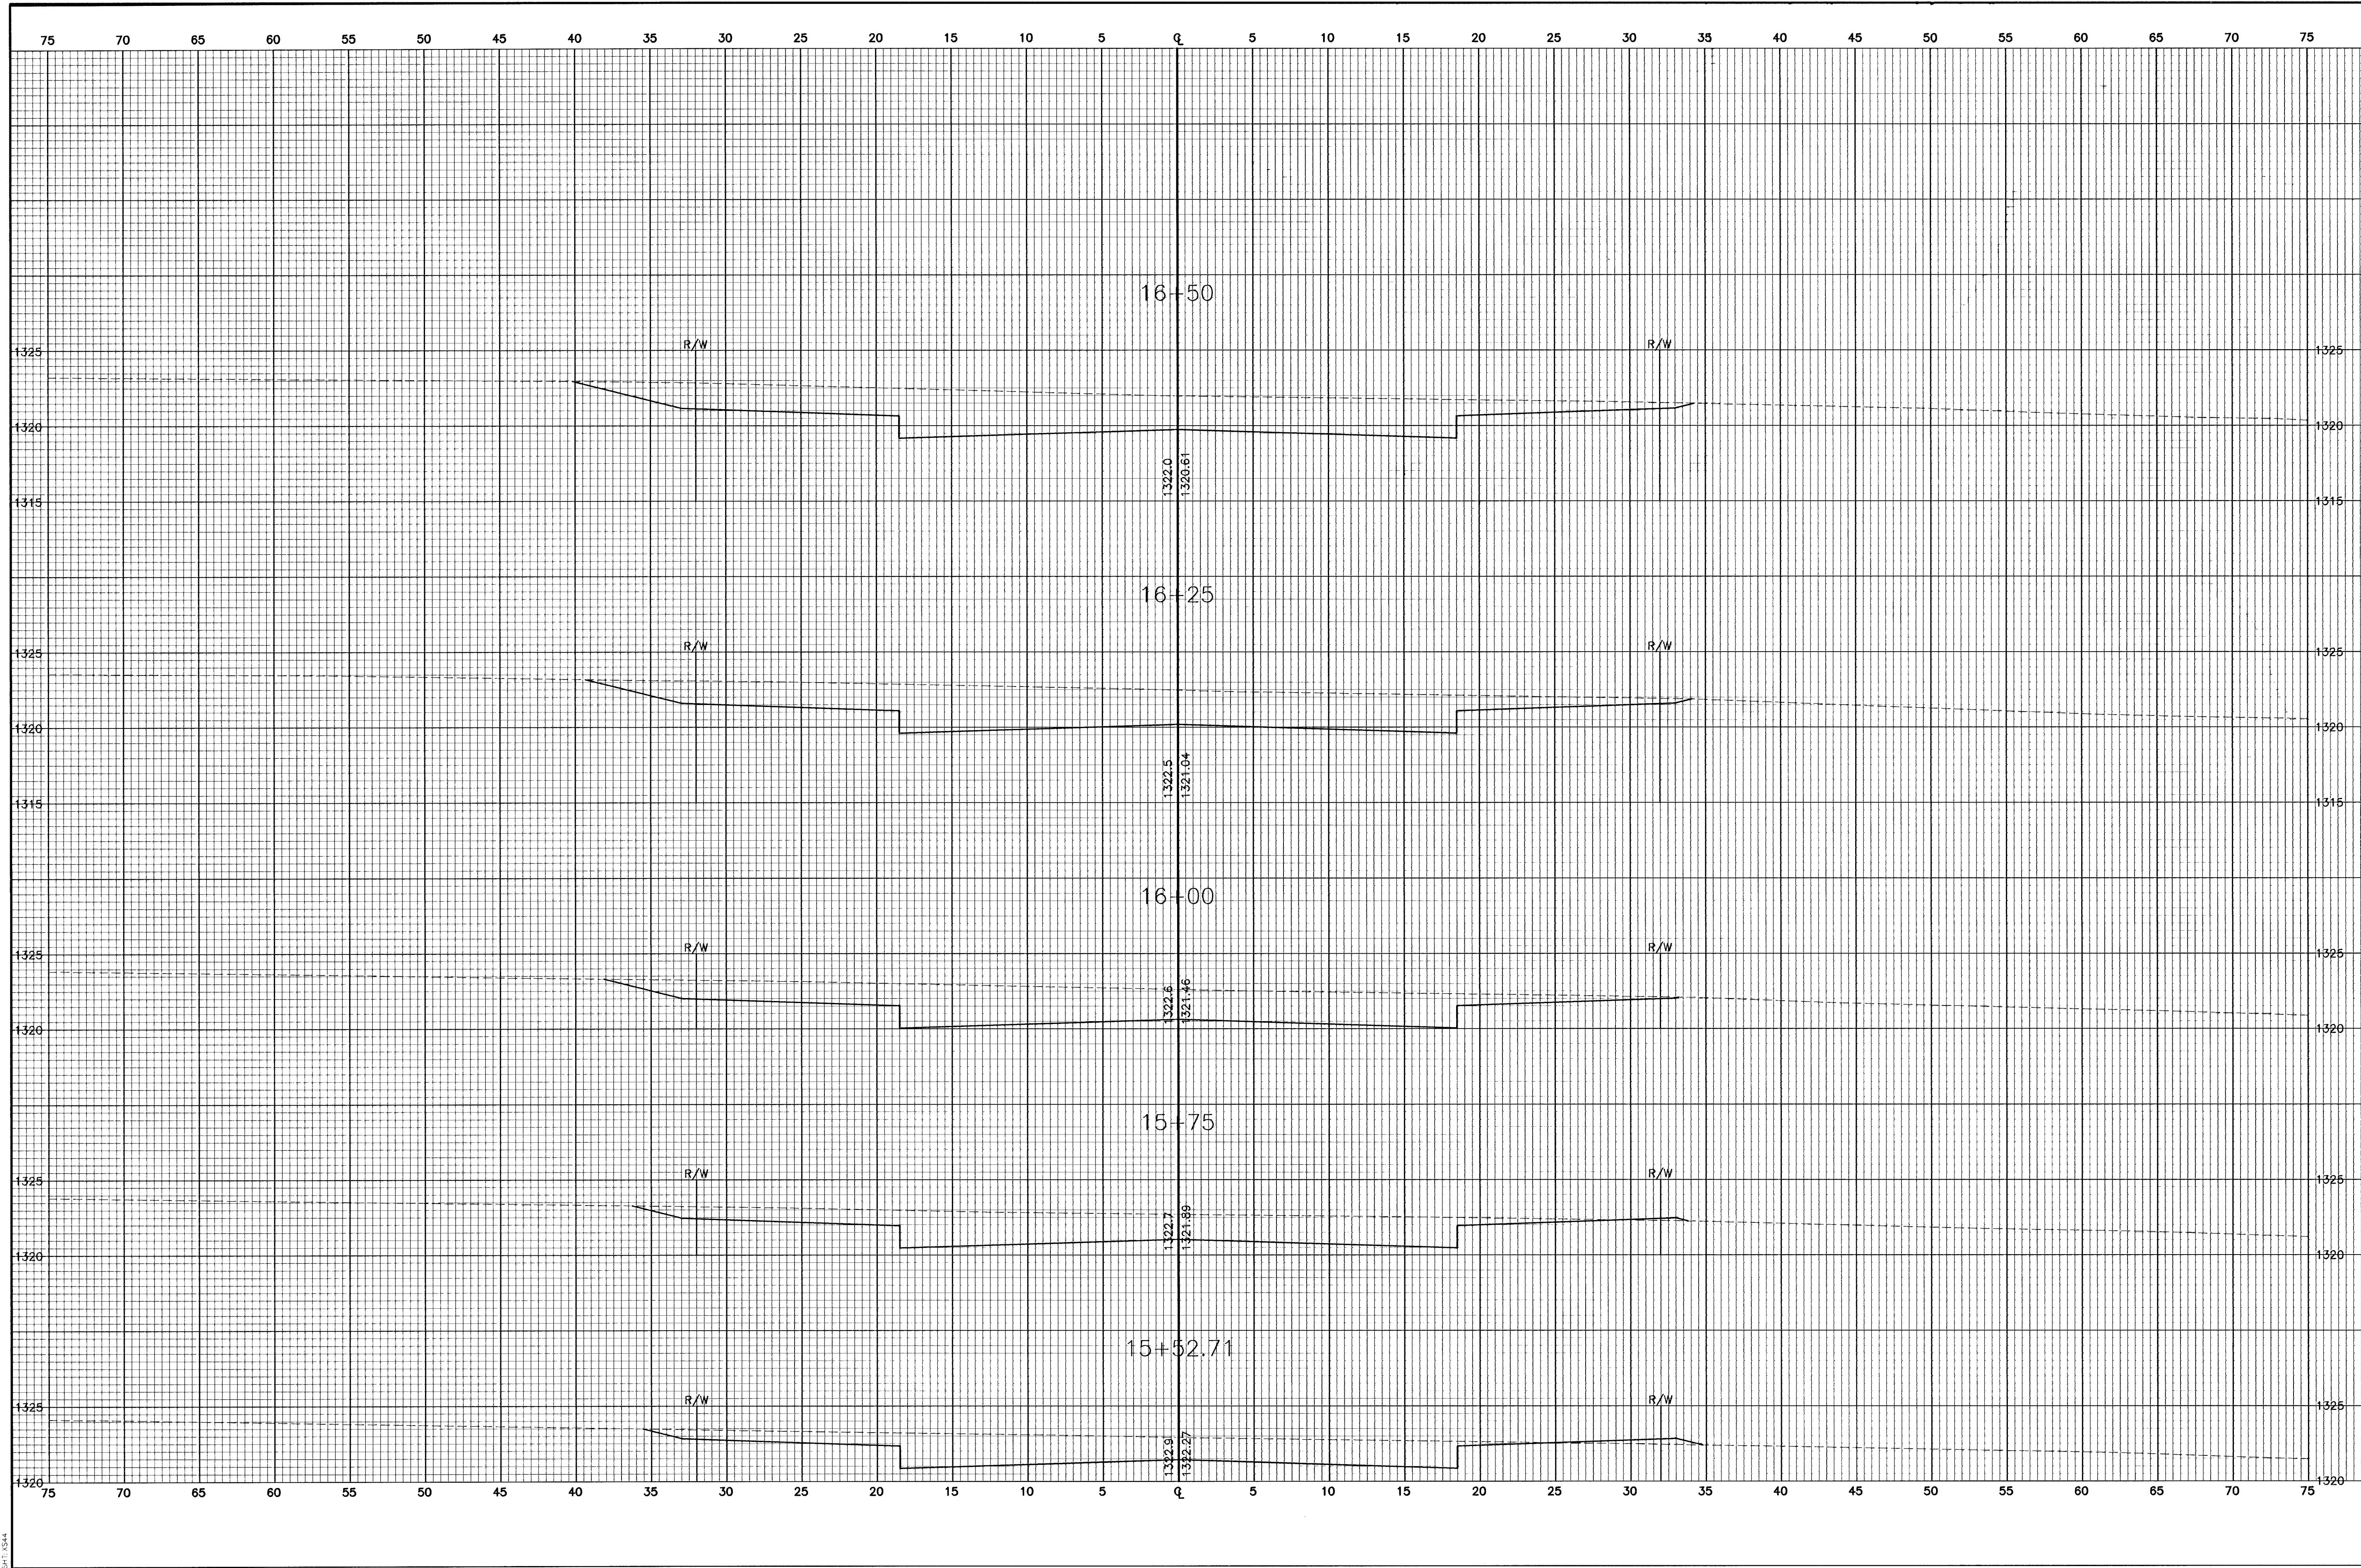


G:\APPS\DOCS\1694\sections.dwg Fri Mar 15 09:51:43 2002 Bernard Kulla - POE & ASSOCIATES OF KANSAS, INC.

SPT:1544

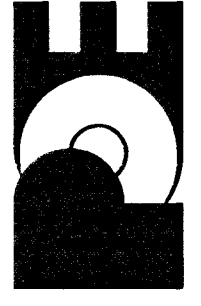

Revision	
No.	Date
By: Approved	
EQUESTRIAN ESTATES - PHASE 1	
CROSS SECTIONS	
BUCKSKIN	
CITY OF WICHITA, KANSAS	
MICHAEL E. LINDBERGH, P.E. - CITY ENGINEER	
C.O.W. Proj# 472-63424 O.C.A.# 765705	
POE & ASSOCIATES OF KANSAS, INC.	
CONSULTING ENGINEERS	
590 E. Central, Suite 200 • Wichita, KS 67208-4242	
Phone 316/685-4114 • FAX 316/685-4444	
	
FINAL Designed By: J. Ubert / J. Dickman Drawn By: J. Dickman P.O. Job No.: 1694A Date: March 2002	
Sheet	
73 of 112	