


G:\APPS\UDCA\1664\sections.dwg Fri Mar 15 05:52:17 2002 Bernard Kulla - POE & ASSOCIATES OF KANSAS INC.

SPT 1546

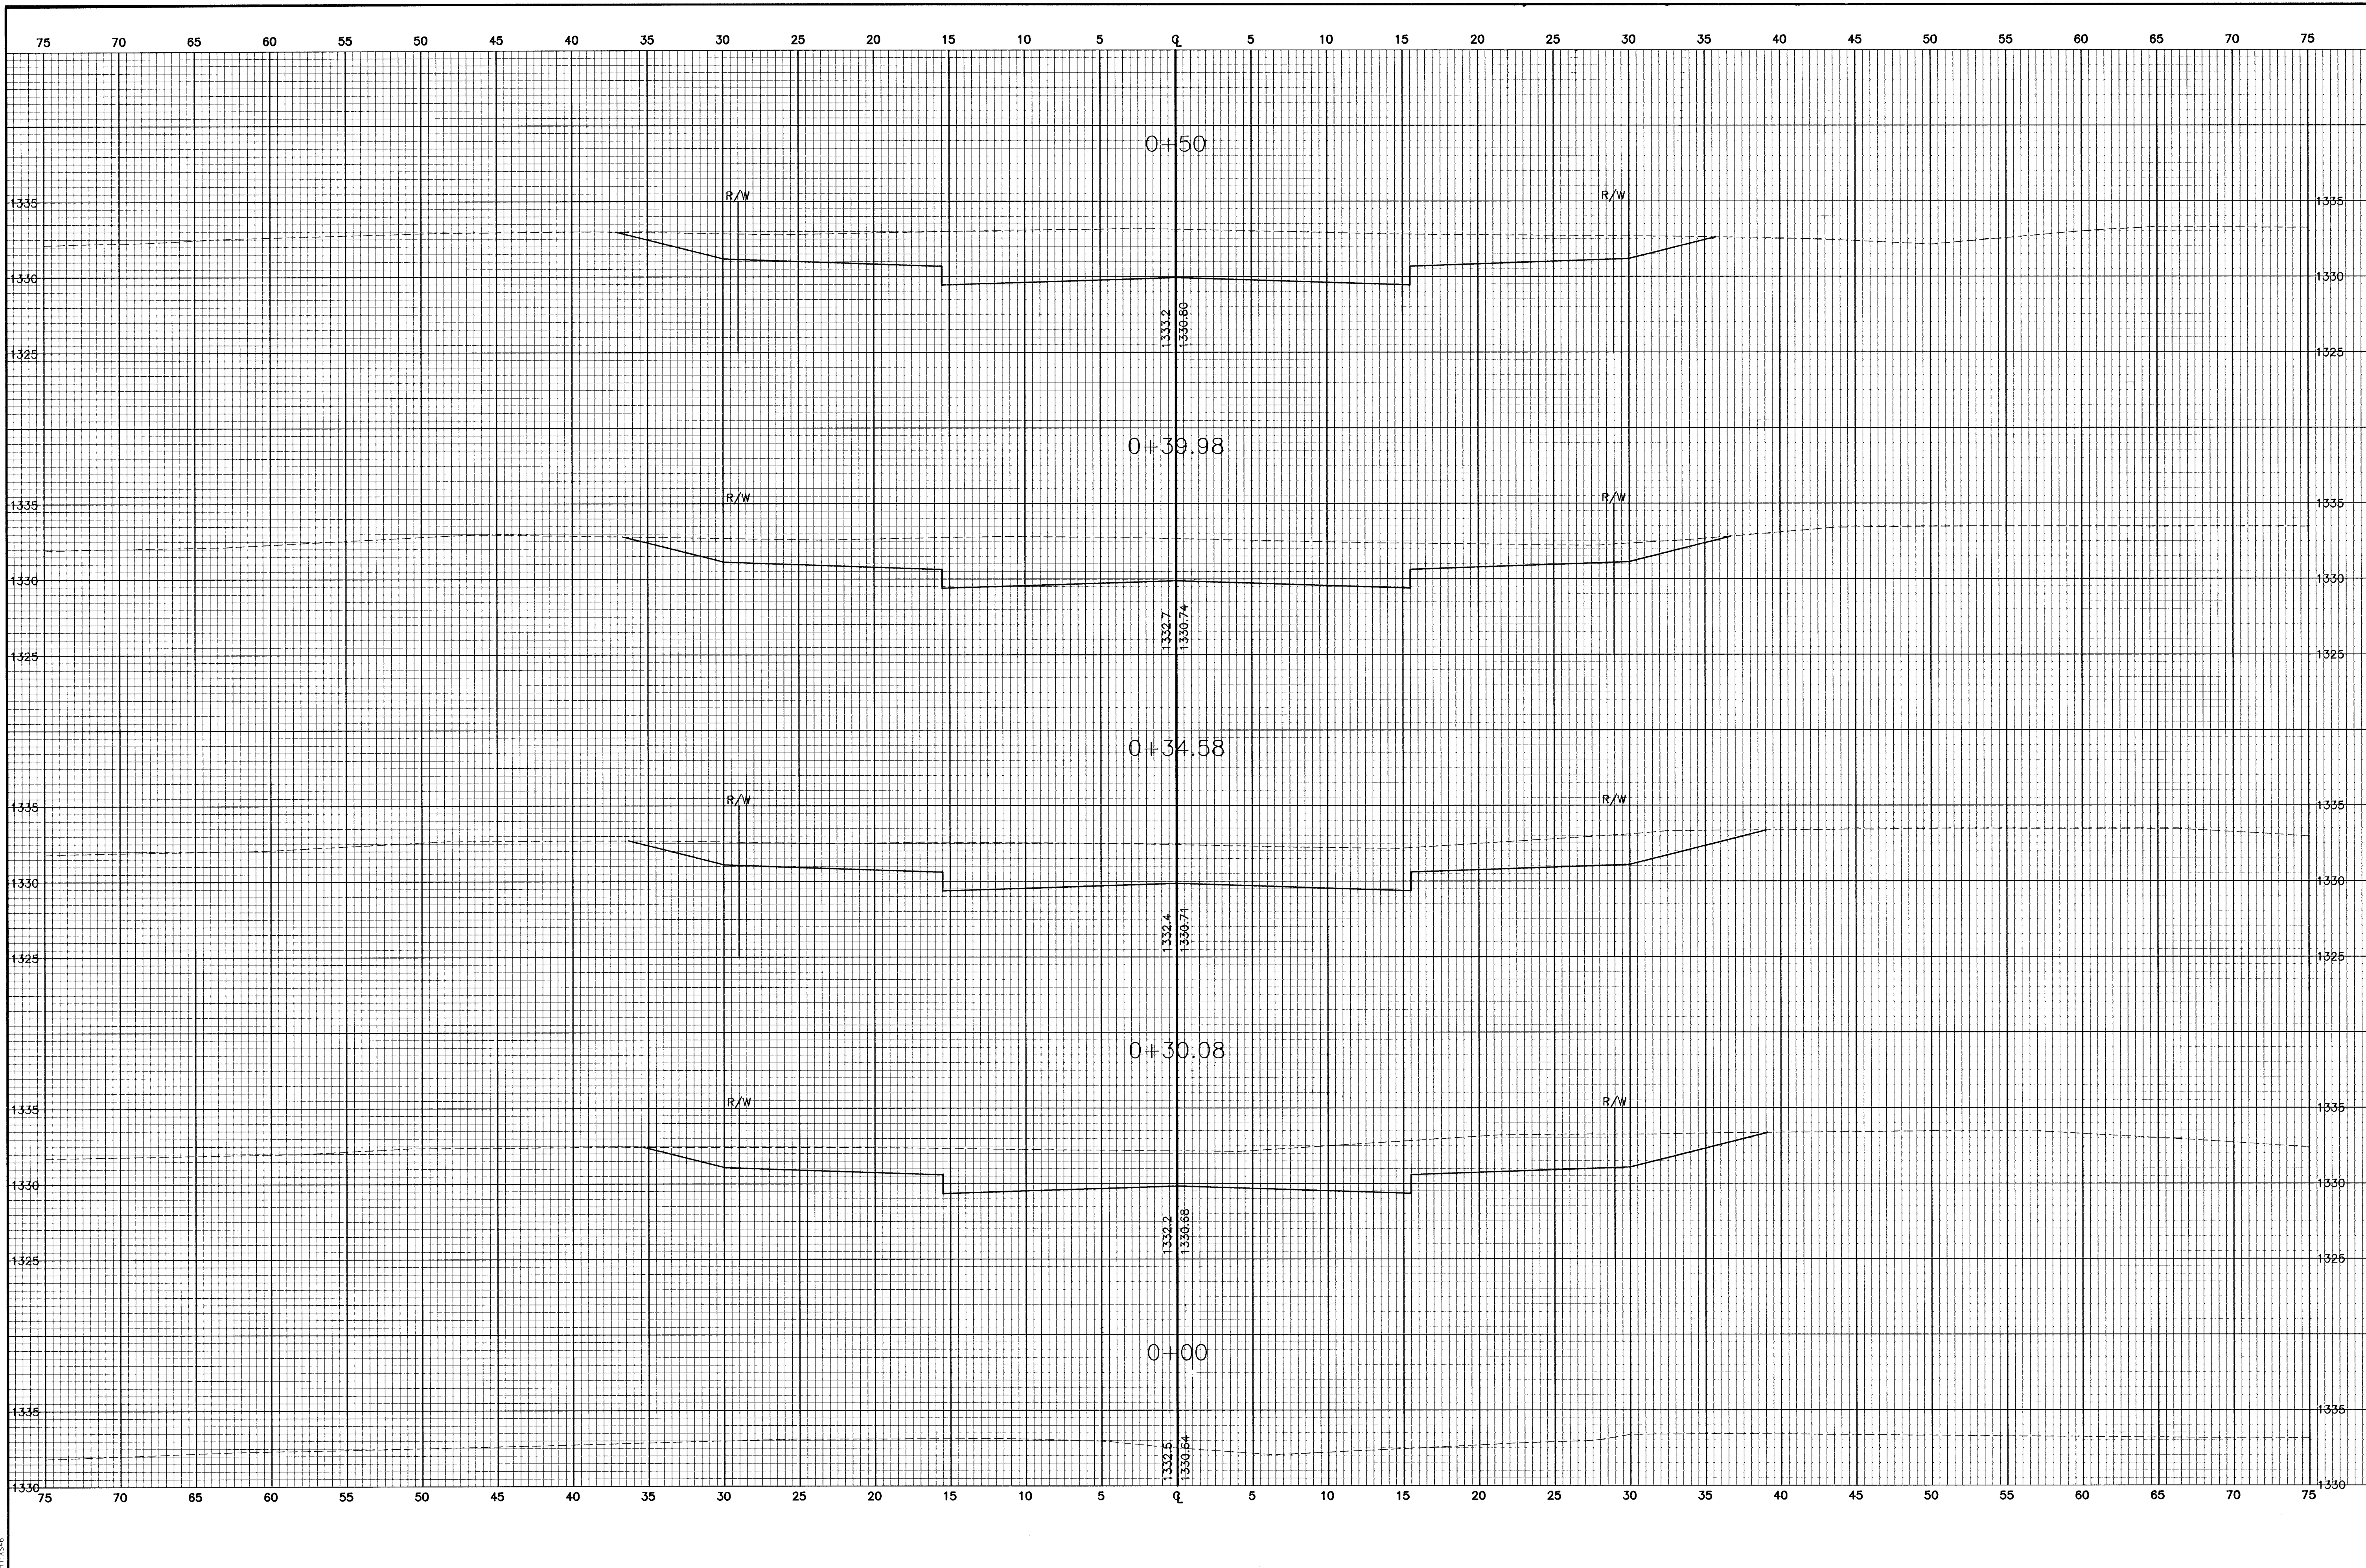

EQUESTRIAN ESTATES - PHASE 1	
CROSS SECTIONS	
TRIPLE CROWN COURT	
CITY OF WICHITA, KANSAS	
MICHAEL E. LINDBERGH, P.E. - CITY ENGINEER	
C.O.M. Proj# 472-8544 - C.A.# 78705	
POE & ASSOCIATES OF KANSAS, INC.	
CONSULTING ENGINEERS	
5940 E. Central, Suite 200 • Wichita, KS 67208-4242	
Phone 316/685-4114 • FAX 316/685-4444	
	
FINAL	
Designed By: J. Ubert / J. Dickman	Drawn By: J. Dickman
POE Job No.: 1694A	Date: March 2002
Sheet	
75 of 112	