


G:\APPS\DATA\99\sections.dwg Fri Mar 15 09:52:34 2002 Bernard Kujala - POE & ASSOCIATES OF KANSAS INC.

SHT 1347

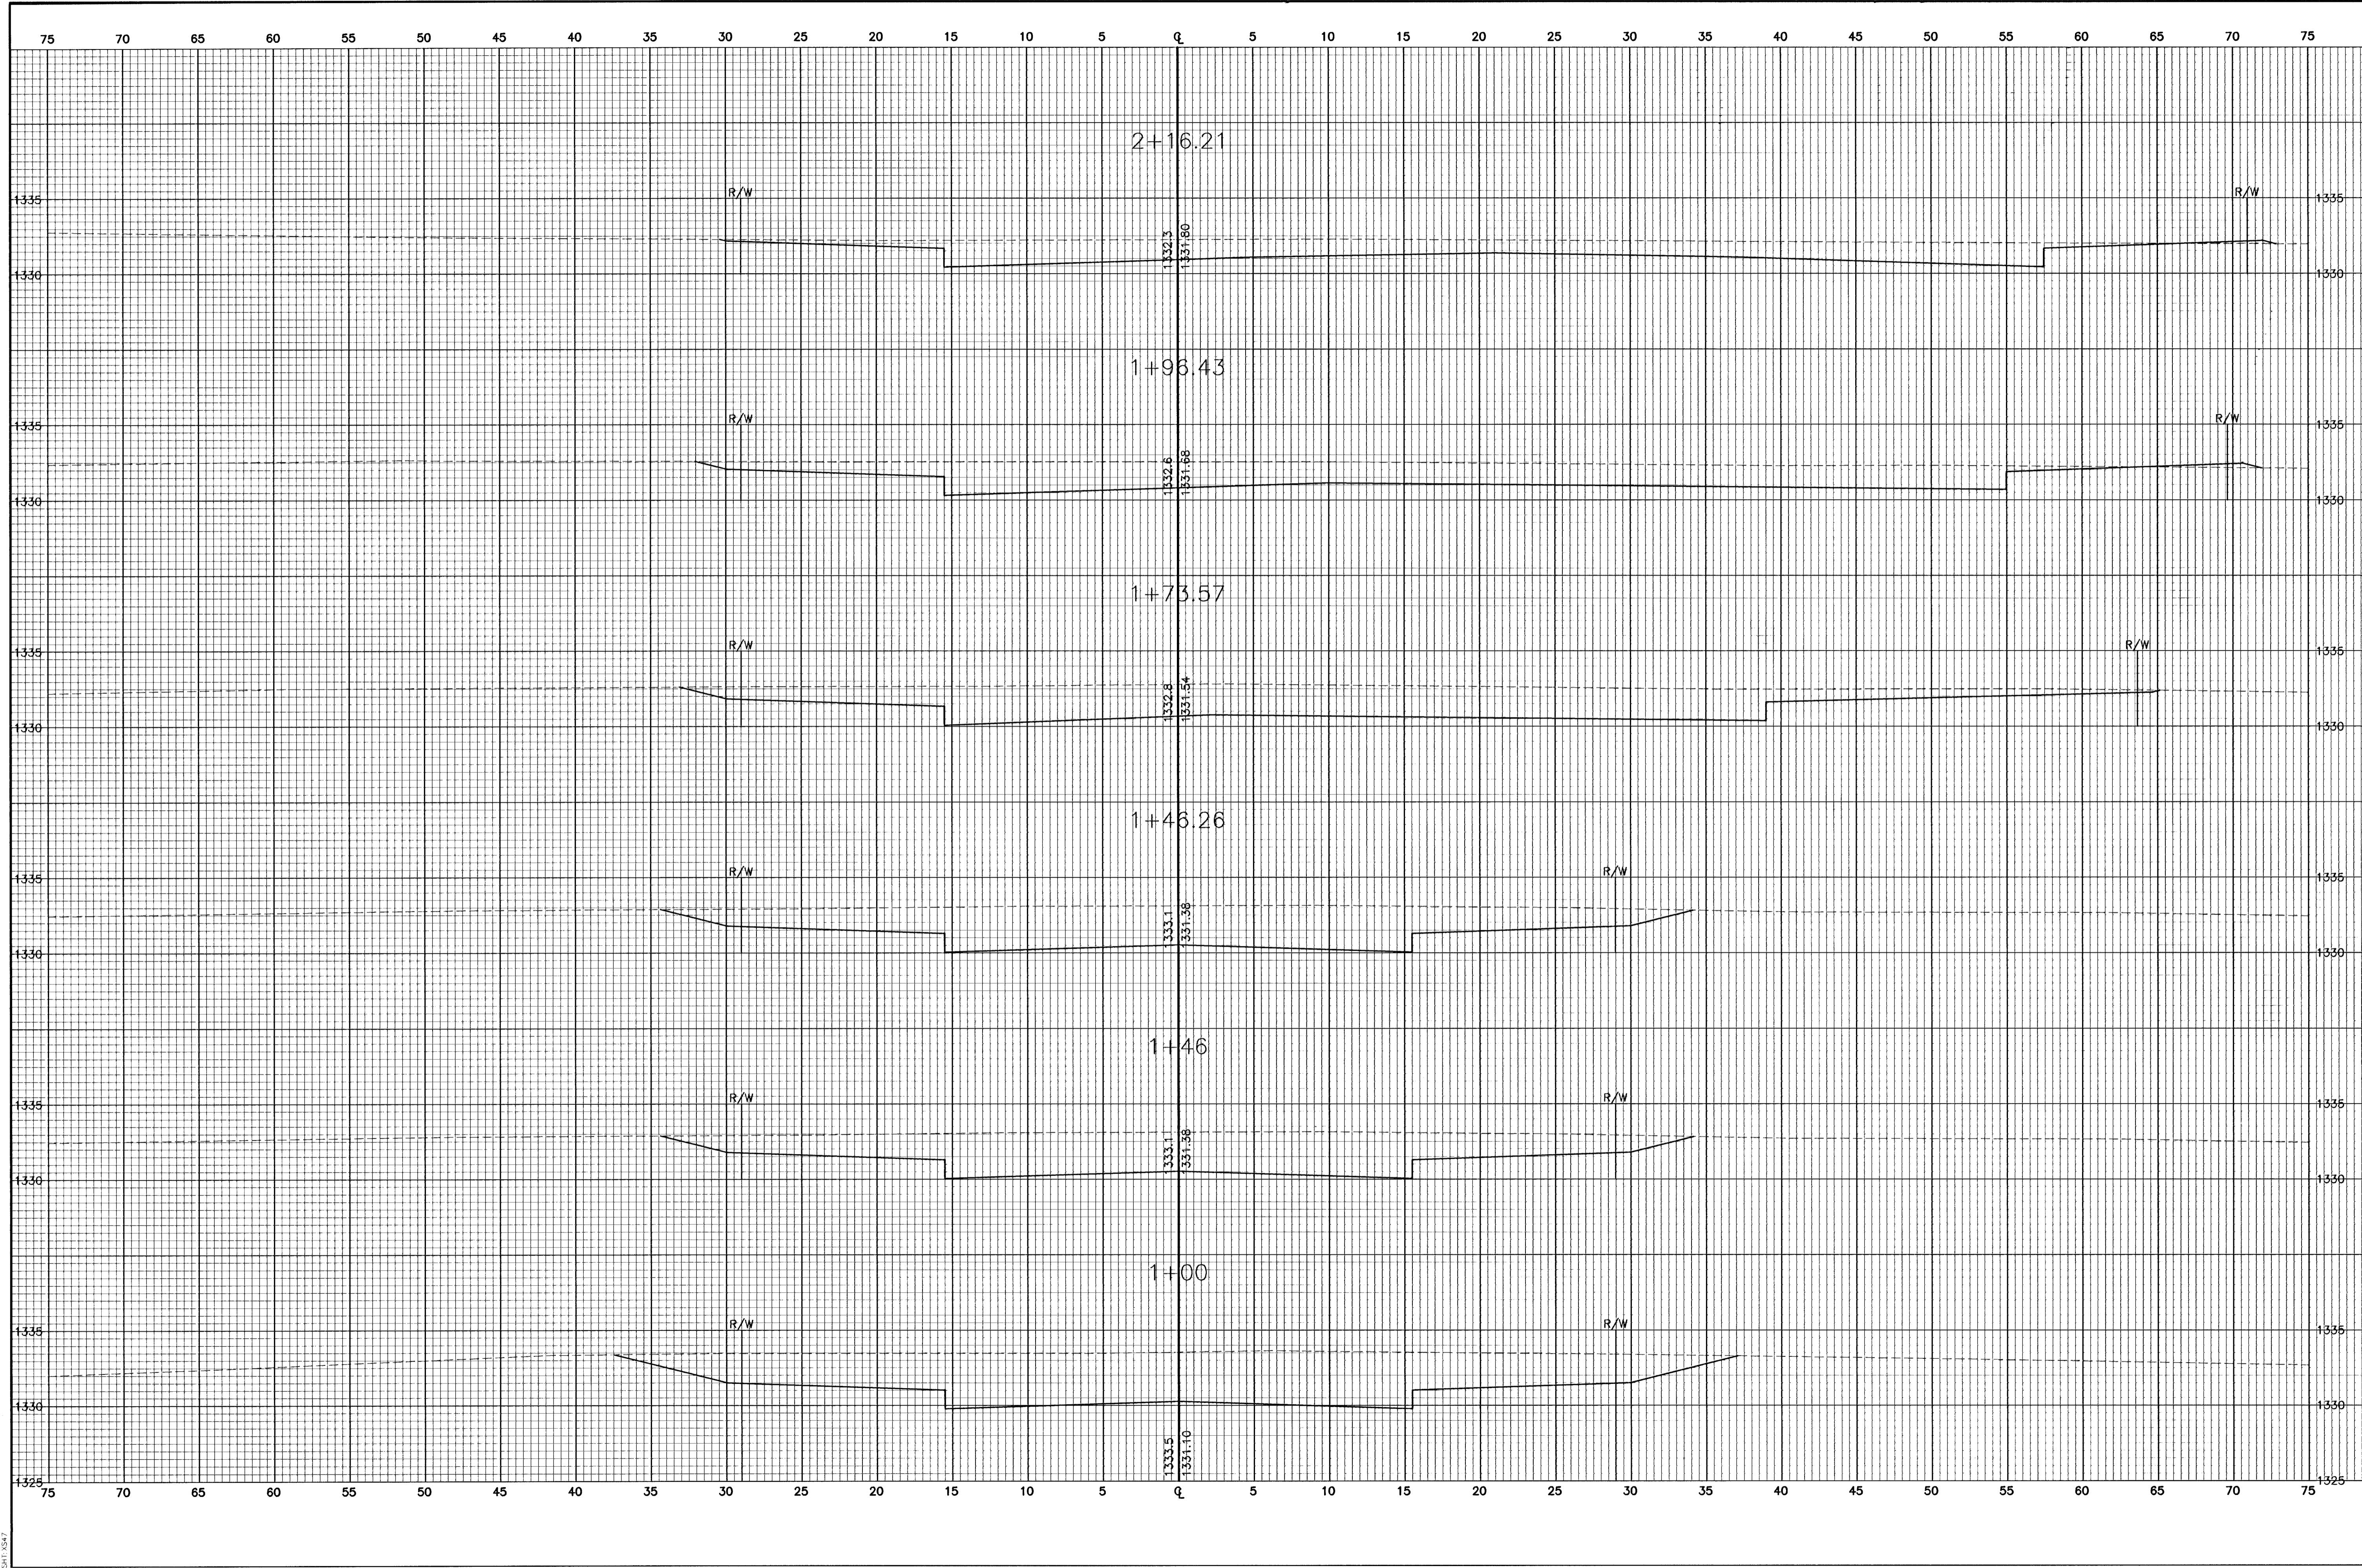

Revision	
By	Approved
Date	
No.	
<p>EQUESTRIAN ESTATES - PHASE 1          CROSS SECTIONS          TRIPLE CROWN COURT  <b>CITY OF WICHITA, KANSAS</b>          MICHAEL E. LINDEBAK, P.E. - CITY ENGINEER          C.O.M. Proj.# 472-83424 O.C.A.# 765705</p>	
<p>POE &amp; ASSOCIATES OF KANSAS, INC.          CONSULTING ENGINEERS          5940 E. Central, Suite 200 • Wichita, KS 67208-4242          Phone 316/685-4114 • FAX 316/685-4444</p>	
<p><b>FINAL</b></p>	
Designed By: J. Ubert / J. Dickman	
Drawn By: J. Dickman	
Proj. No.: 1694A	
Date: March, 2002	
<p>Sheet          76 of 112</p>	