


G:\VPPS\DCAP\BGA\sections.dwg Fri Mar 15 09:53:08 2002 Bernard Kullis - POE & ASSOCIATES OF KANSAS, INC.

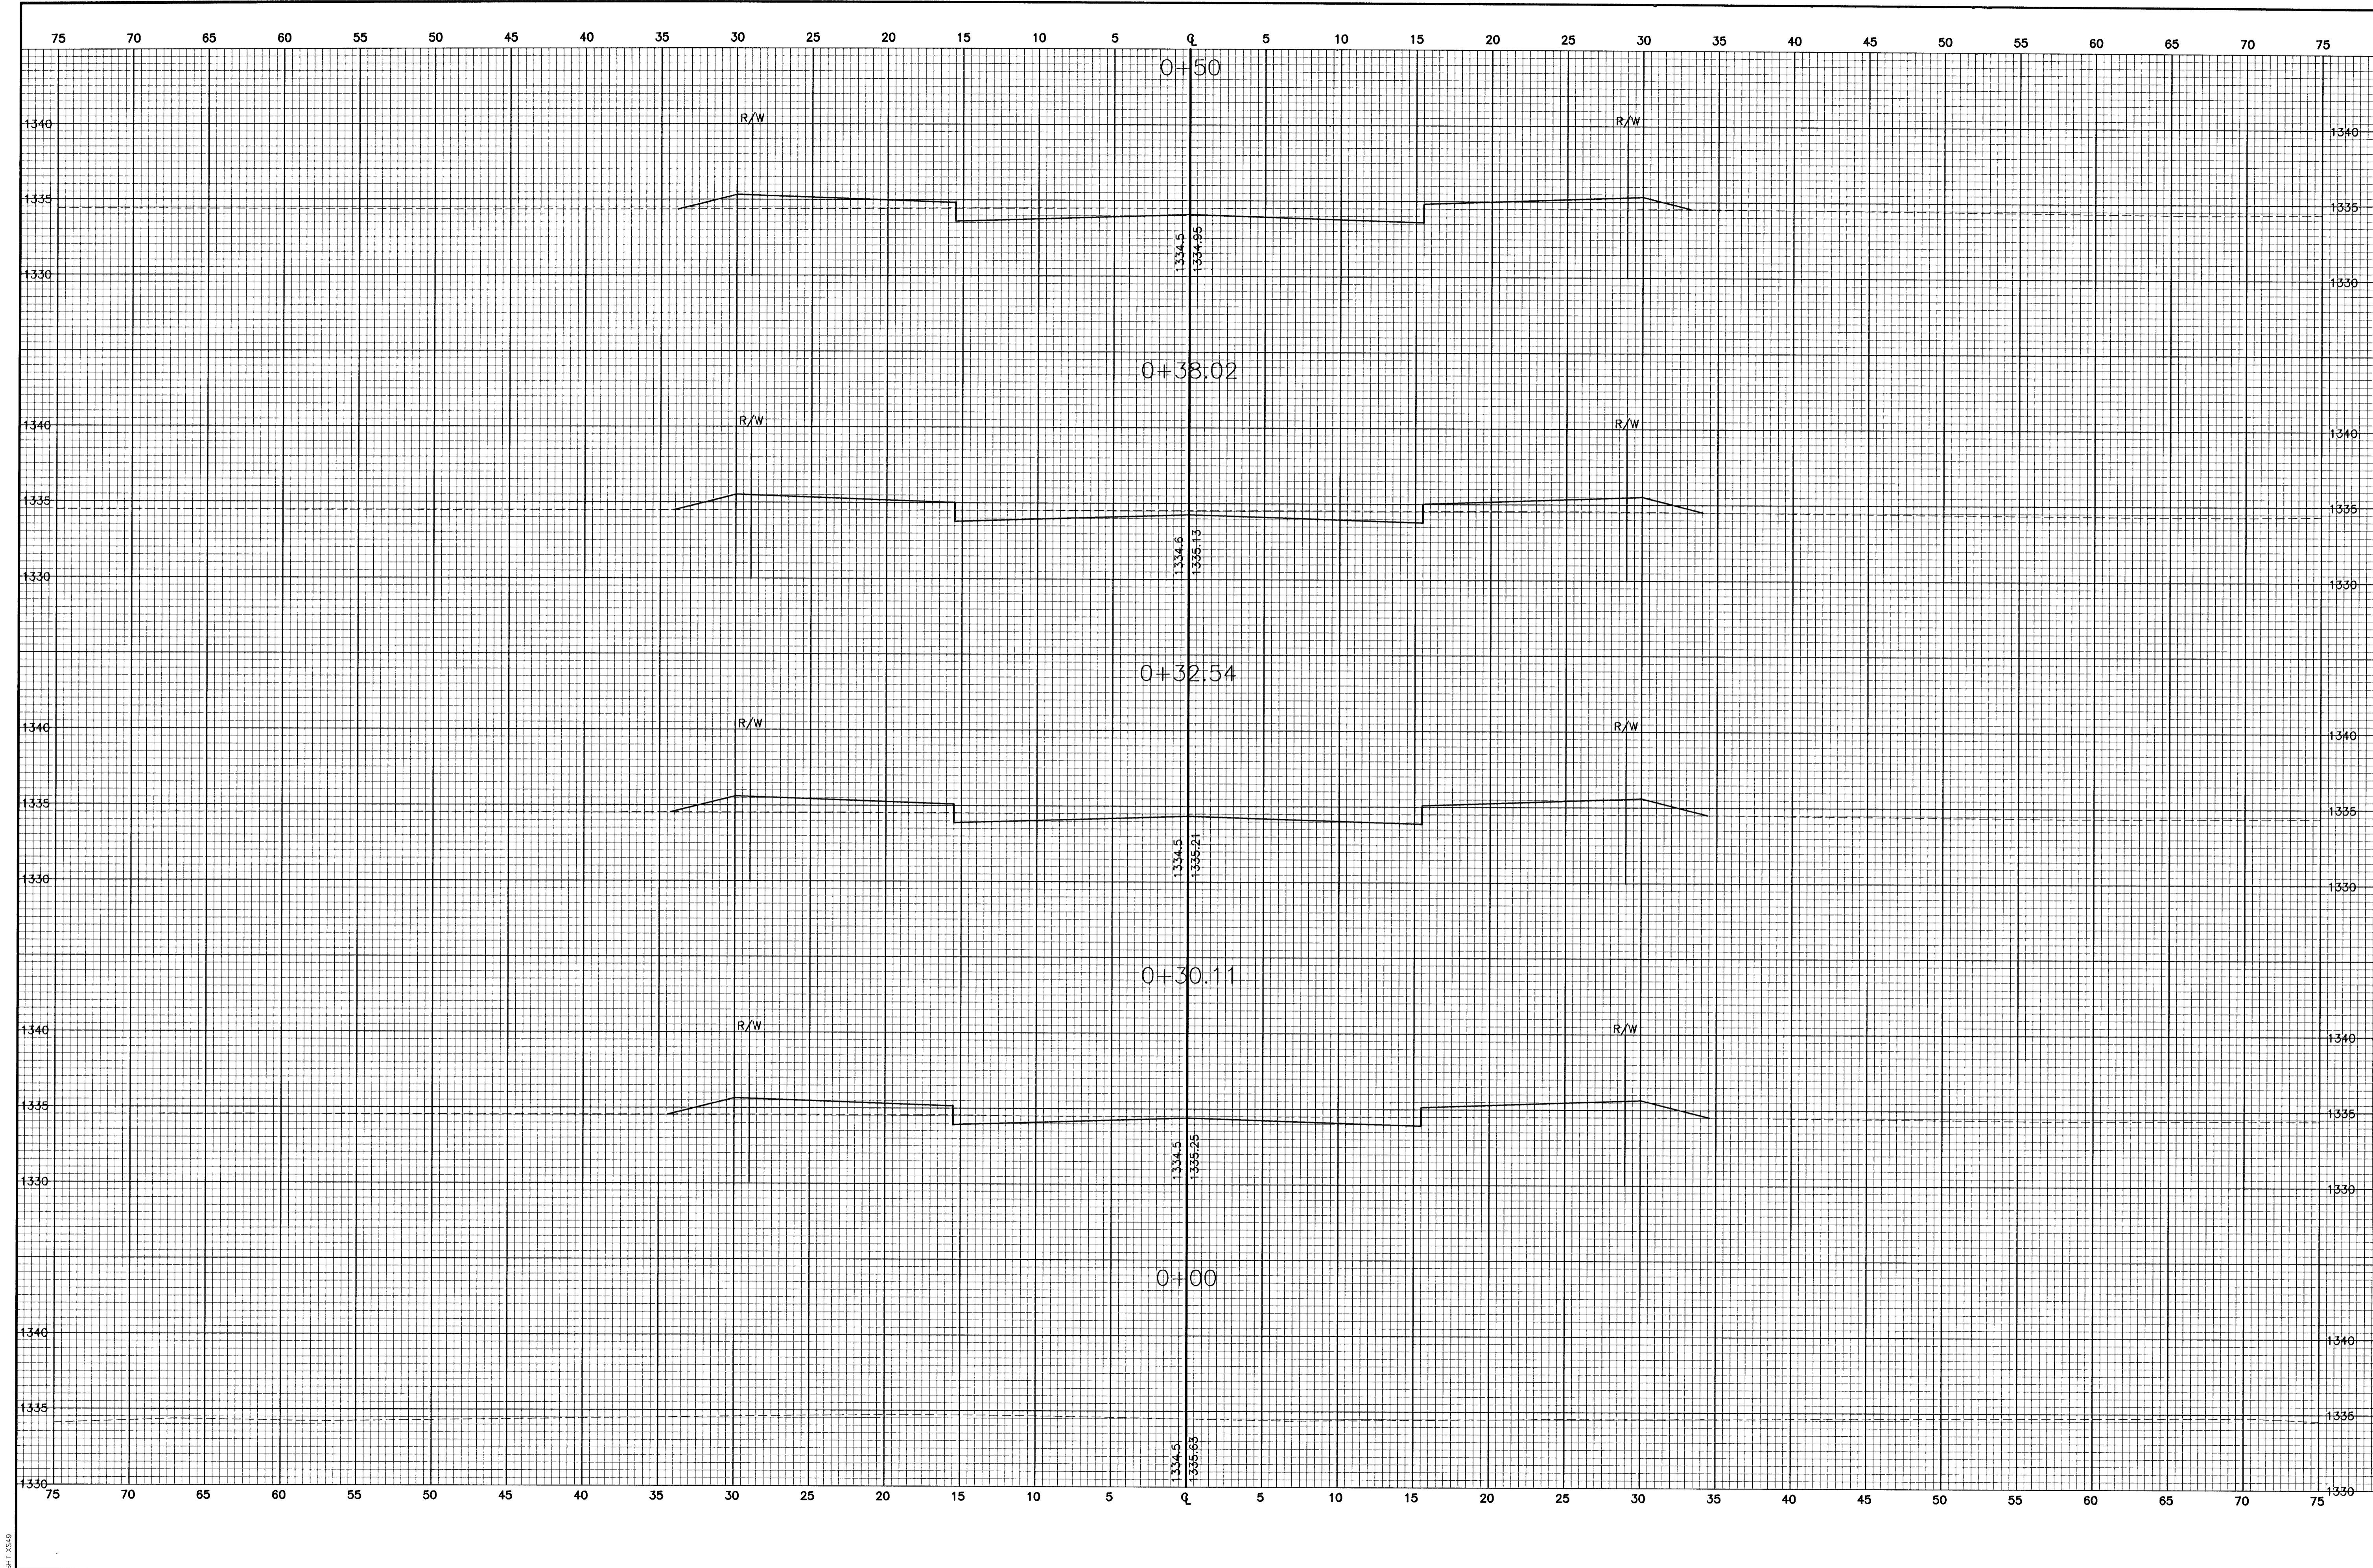

<p><b>FINAL</b></p> <p>Designed By: J. Ubert / J. Dickman          Drawn By: J. Dickman          P.O. Job No.: 1694A          Date: March 2002</p>		<p><b>POE &amp; ASSOCIATES OF KANSAS, INC.</b>  <b>CONSULTING ENGINEERS</b>          9940 E. Central, Suite 300 ■ Wichita, KS 67208-4242          Phone 316.685-1114 ■ FAX 316.685-4444</p>	<p><b>PE</b></p>	<p><b>EQUESTRIAN ESTATES - PHASE 1</b>  <b>CROSS SECTIONS</b>  <b>BUCKSKIN COURT</b>  <b>CITY OF WICHITA, KANSAS</b>          MICHAEL E. LINDBERGH, P.E. - CITY ENGINEER          C.O.W. Proj.# 472-83424 O.C.A.# 765705</p>	<p>No. <input type="checkbox"/></p>	<p>Date <input type="checkbox"/></p>	<p>By <input type="checkbox"/></p>	<p>Approved <input type="checkbox"/></p>	<p>Revision <input type="checkbox"/></p>
<p>Sheet</p> <p>78 of 112</p>					<p><input type="checkbox"/></p>	<p><input type="checkbox"/></p>	<p><input type="checkbox"/></p>	<p><input type="checkbox"/></p>	