



G:\APPS\DC\A\BGA\sections.dwg Fr1 Mar 15 09:53:42 2002 Bernard Kulla - POE & ASSOCIATES OF KANSAS INC.

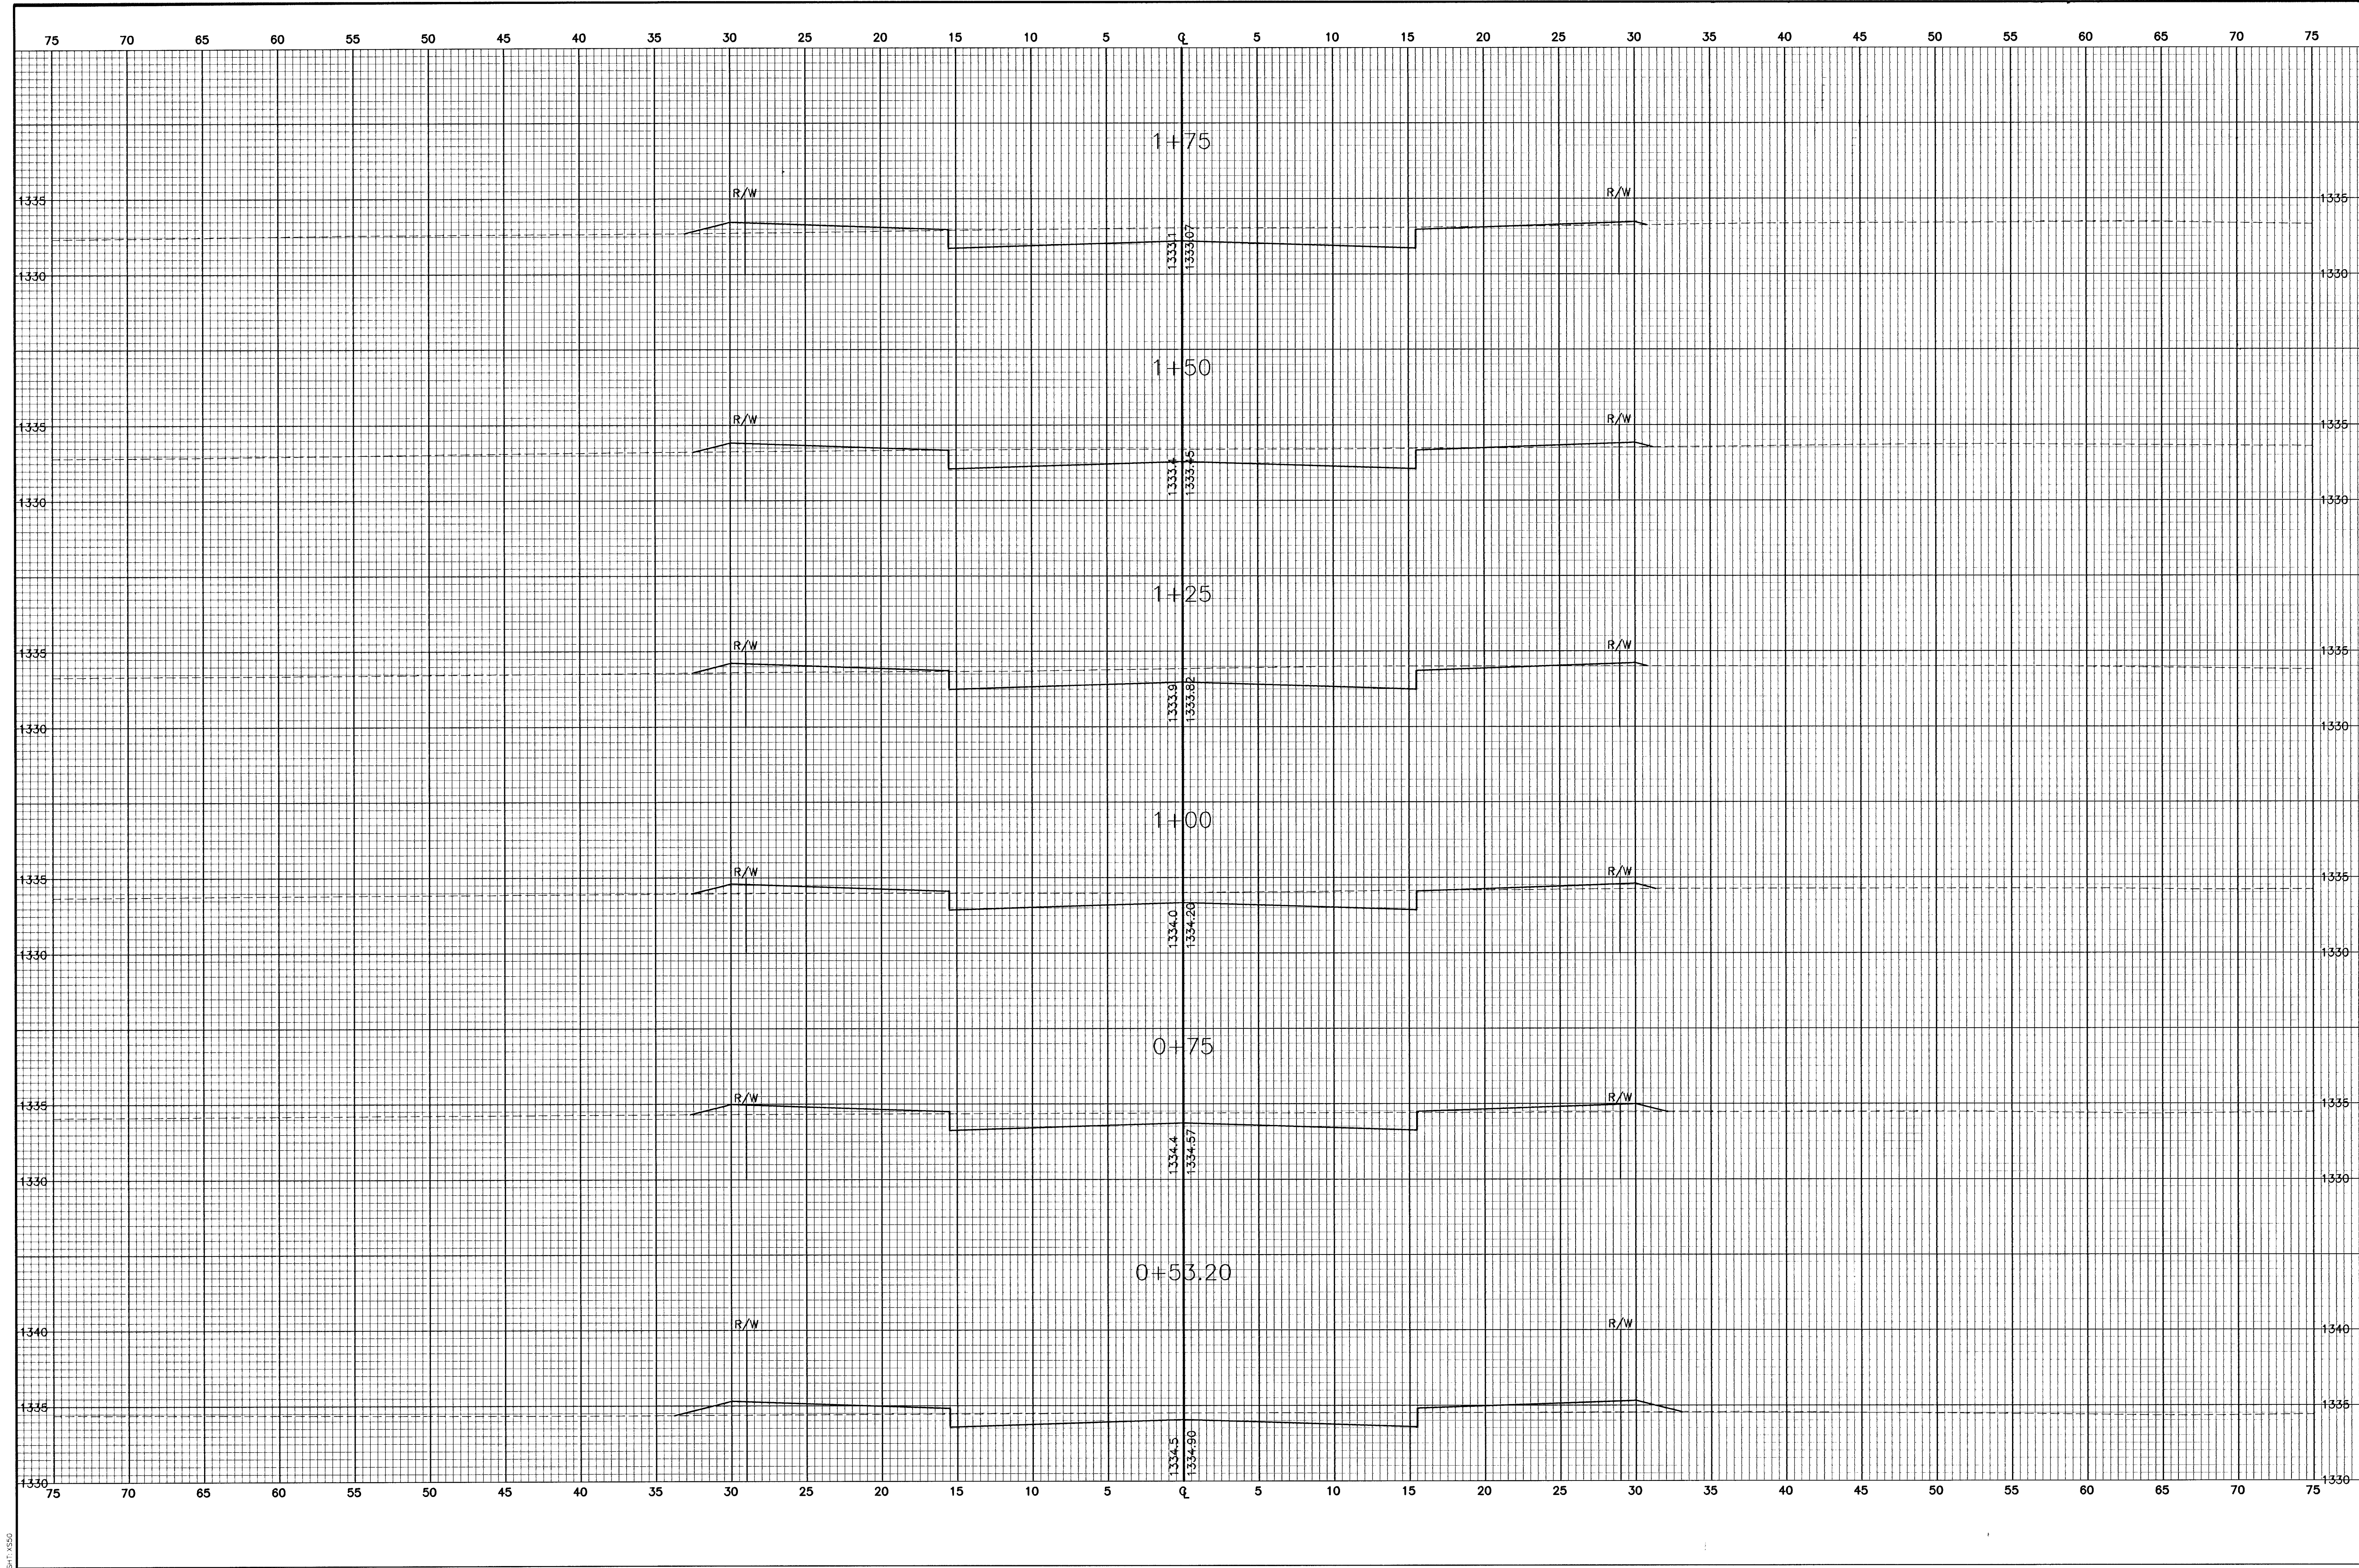

Revision	
No.	By / Date
△	
△	
△	
EQUESTRIAN ESTATES - PHASE 1 CROSS SECTIONS BUCKSKIN COURT CITY OF WICHITA, KANSAS MICHAEL E. LINDEBAK, P.E. - CITY ENGINEER C.O.W. Proj# 472-53424 O.C.A.# 765705	
POE & ASSOCIATES OF KANSAS, INC. CONSULTING ENGINEERS 5940 E. Central, Suite 200 • Wichita, KS 67208-4242 Phone 316/685-4114 • FAX 316/685-4444	
	
FINAL Designed By: J. Ubert / J. Dickman Drawn By: J. Dickman Pce Job No.: 1694A Date: March 2002	
Sheet 79 of 112	