



G:\APPS\DCAP\68A\sections\dwg_Fr1_Mar_15_09_54_19_2002_Bernard_Kulla - POE & ASSOCIATES OF KANSAS INC.

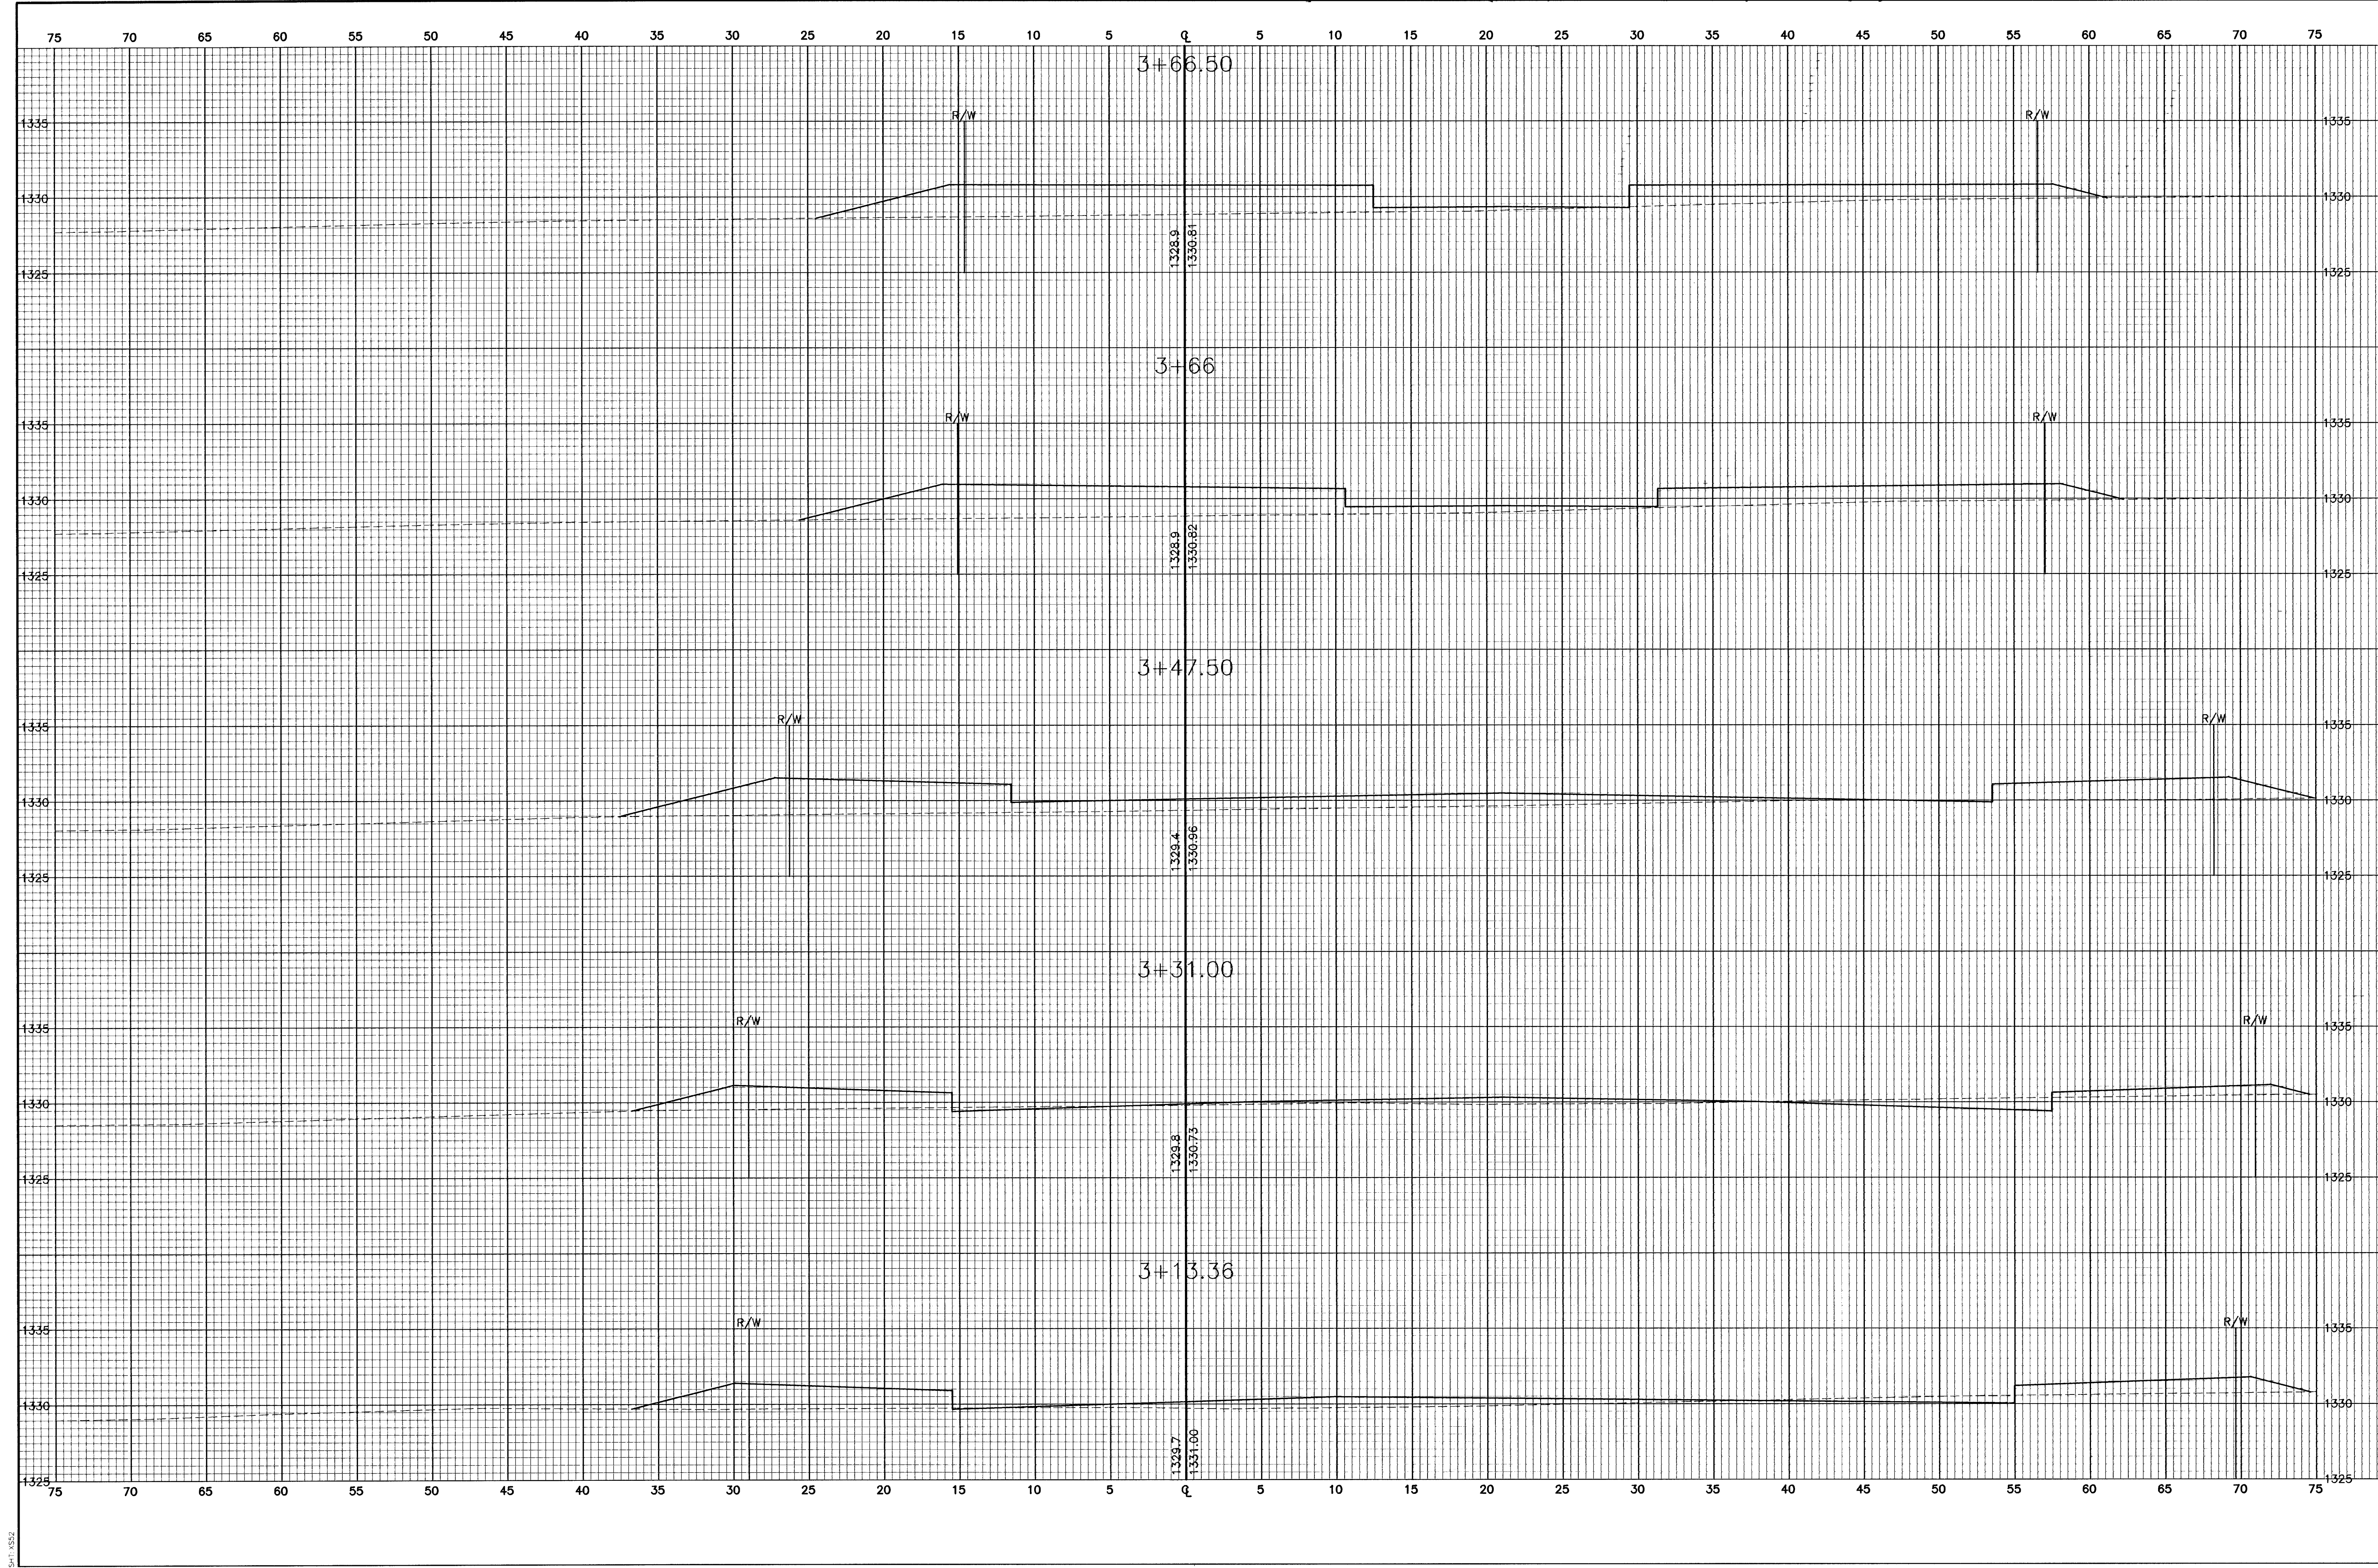

Revision	
Approved	
By	
Date	
No.	△
	△
	△

EQUESTRIAN ESTATES - PHASE 1
CROSS SECTIONS
 BUCKSKIN COURT
CITY OF WICHITA, KANSAS
 MICHAEL E. LINDEBAK, P.E. - CITY ENGINEER
 C.O.M. Proj# 472-83424 O.C.# 765705

POE & ASSOCIATES OF KANSAS, INC.
CONSULTING ENGINEERS
 5940 E. Central, Suite 200 ■ Wichita, KS 67208-4242
 Phone 316/685-4114 ■ FAX 316/685-4444



FINAL

Designed By: J. Ubert / J. Dickman
 Drawn By: J. Dickman
 P.O. Job No.: 1694A
 Date: March 2002

Sheet
 81 of 112