


G:\APPS\DWG\ES\A\sections.dwg Fri Mar 15 08:54:49 2002 Bernard Kulla - POE & ASSOCIATES OF KANSAS INC.

SPT 0384

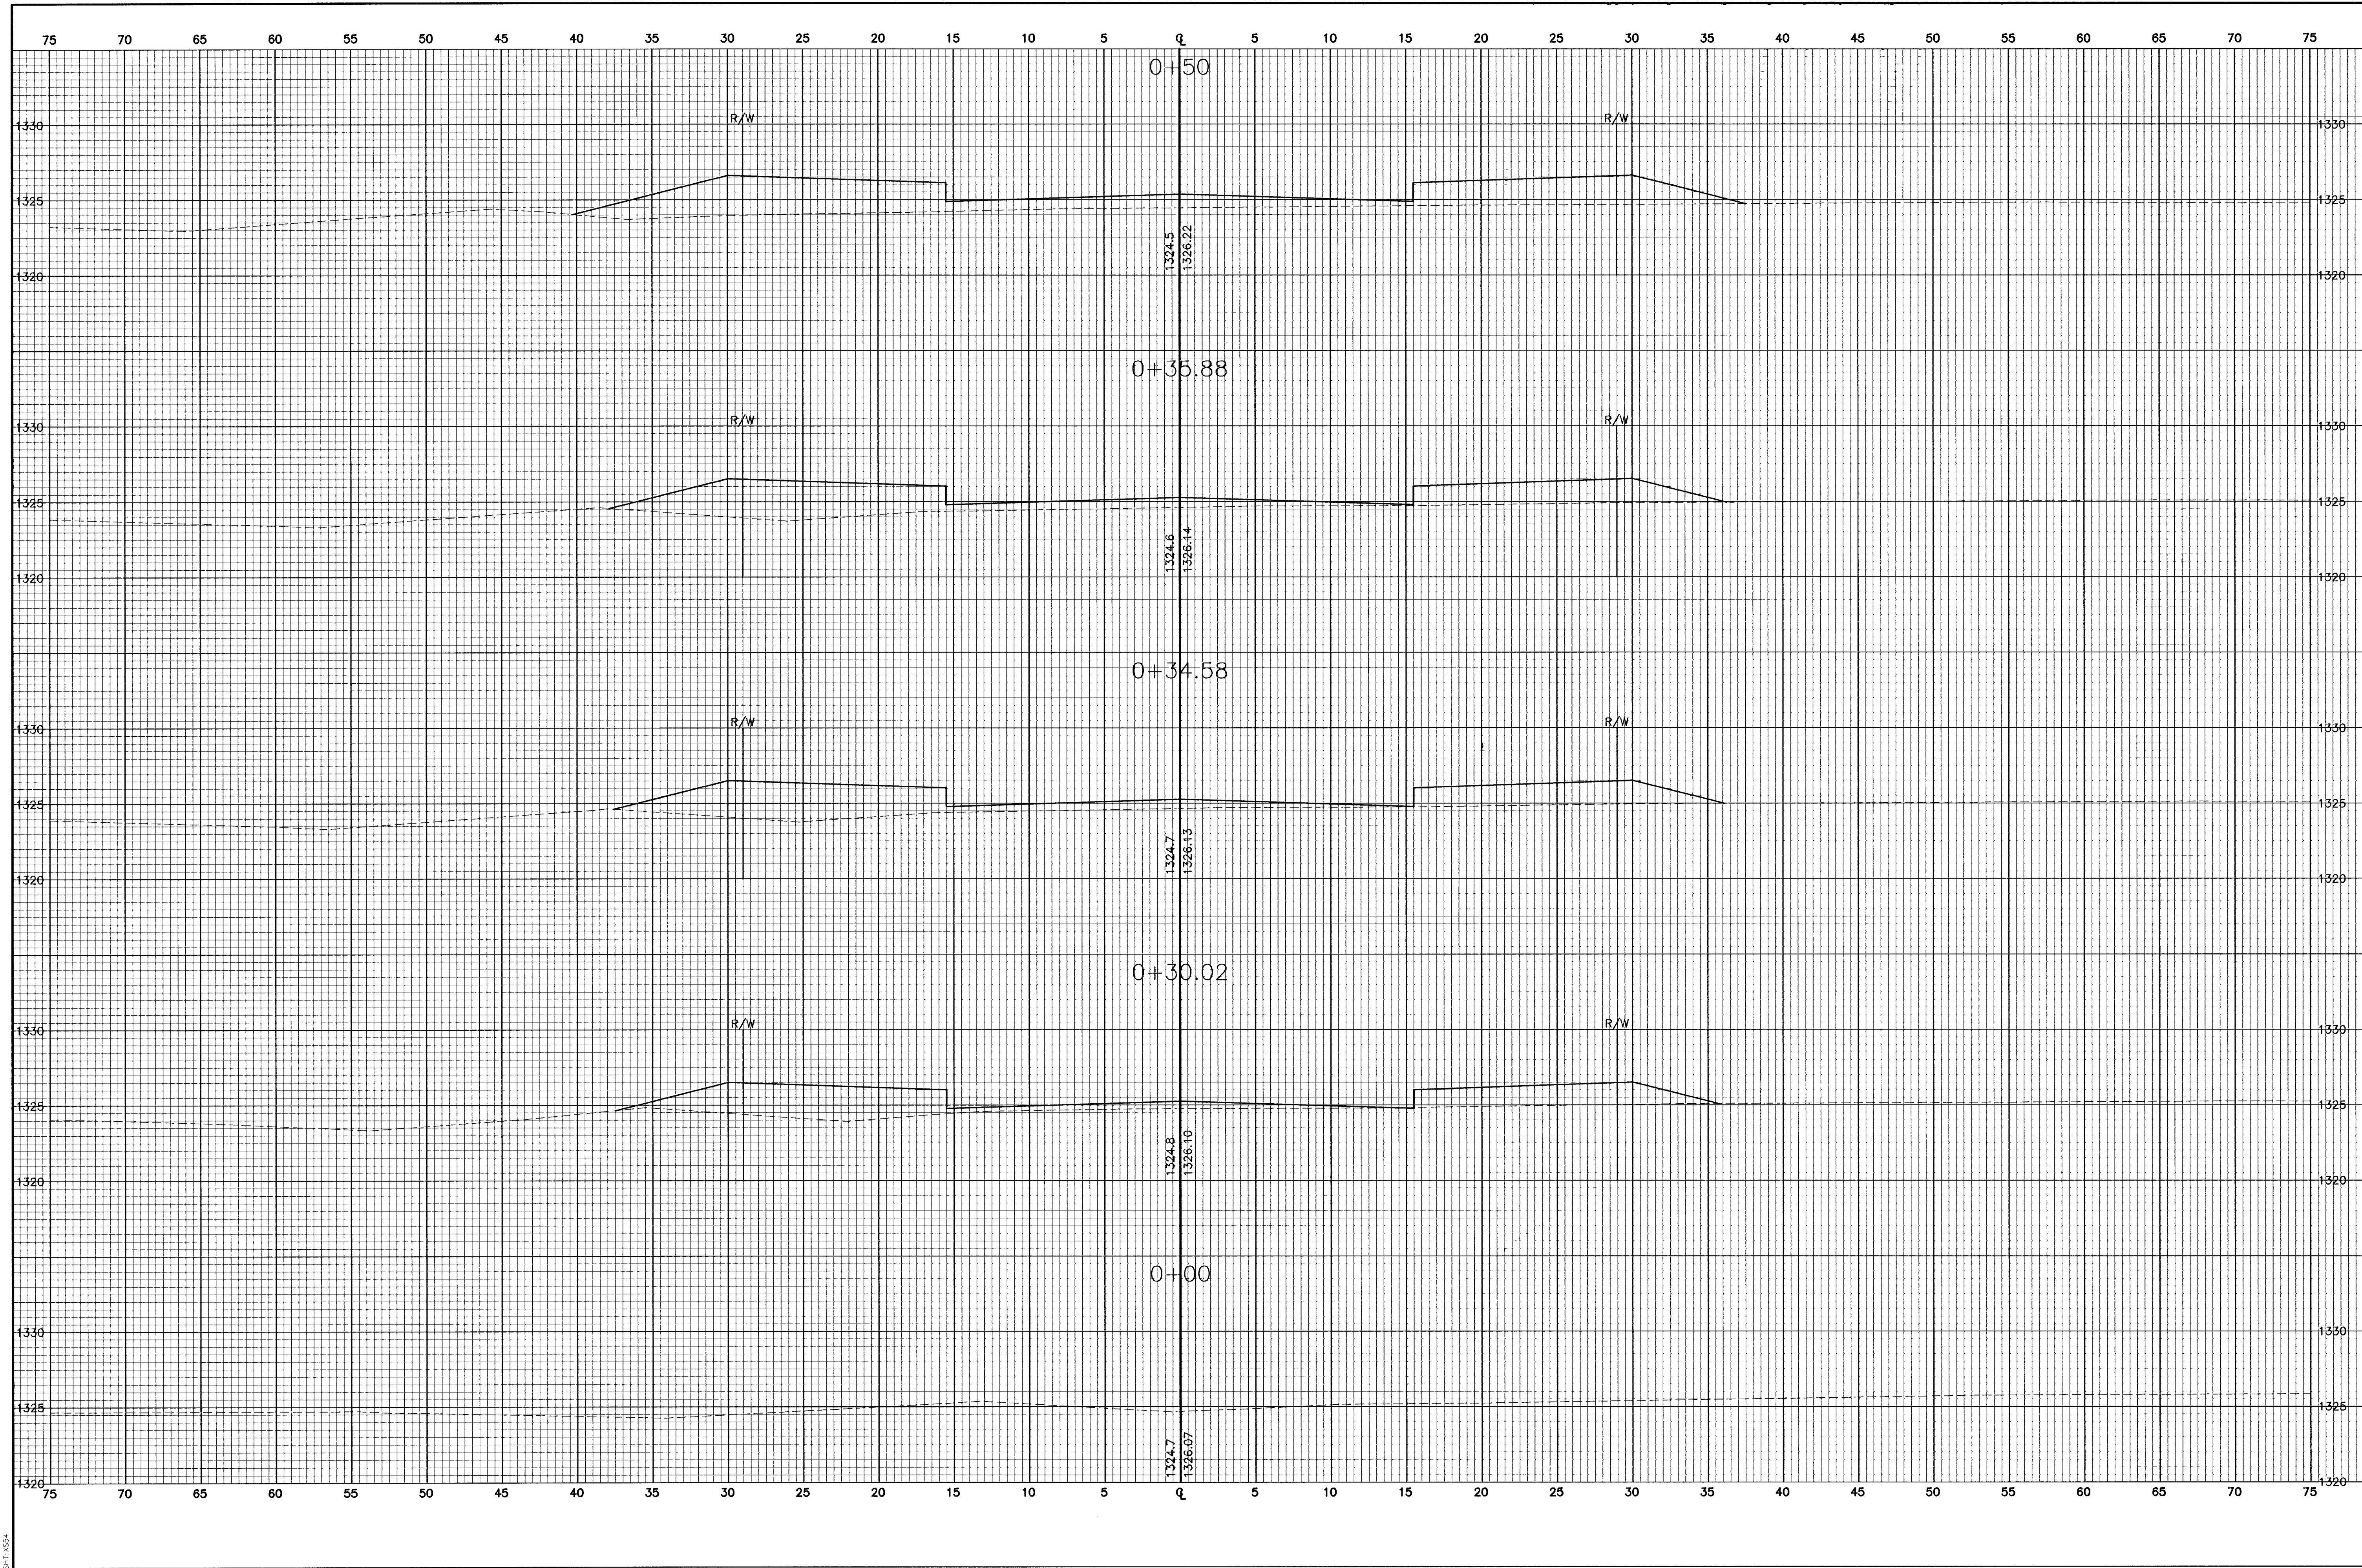

<p>FINAL</p> <p>Designed By: J. Ubert / J. Dickman Drawn By: J. Dickman Pce Job No.: T894A Date: March 2002</p>	<p>POE & ASSOCIATES OF KANSAS, INC. CONSULTING ENGINEERS 5940 E. Central, Suite 200 • Wichita, KS 67208-4242 Phone 316/685-4174 • FAX 316/685-4444</p>	<p>POE</p>	<p>EQUESTRIAN ESTATES - PHASE 1 CROSS SECTIONS BUCKSKIN COURT CITY OF WICHITA, KANSAS MICHAEL E. LINDEBAK, P.E. - CITY ENGINEER C.O.W. Proj# 472-8342 O.C.# 765705</p>
---	--	-------------------	---