


6:\APPS\DATA\B94\sections.dwg Fri Mar 15 05:55:06 2002 Bernard Kulla - POE & ASSOCIATES OF KANSAS INC.

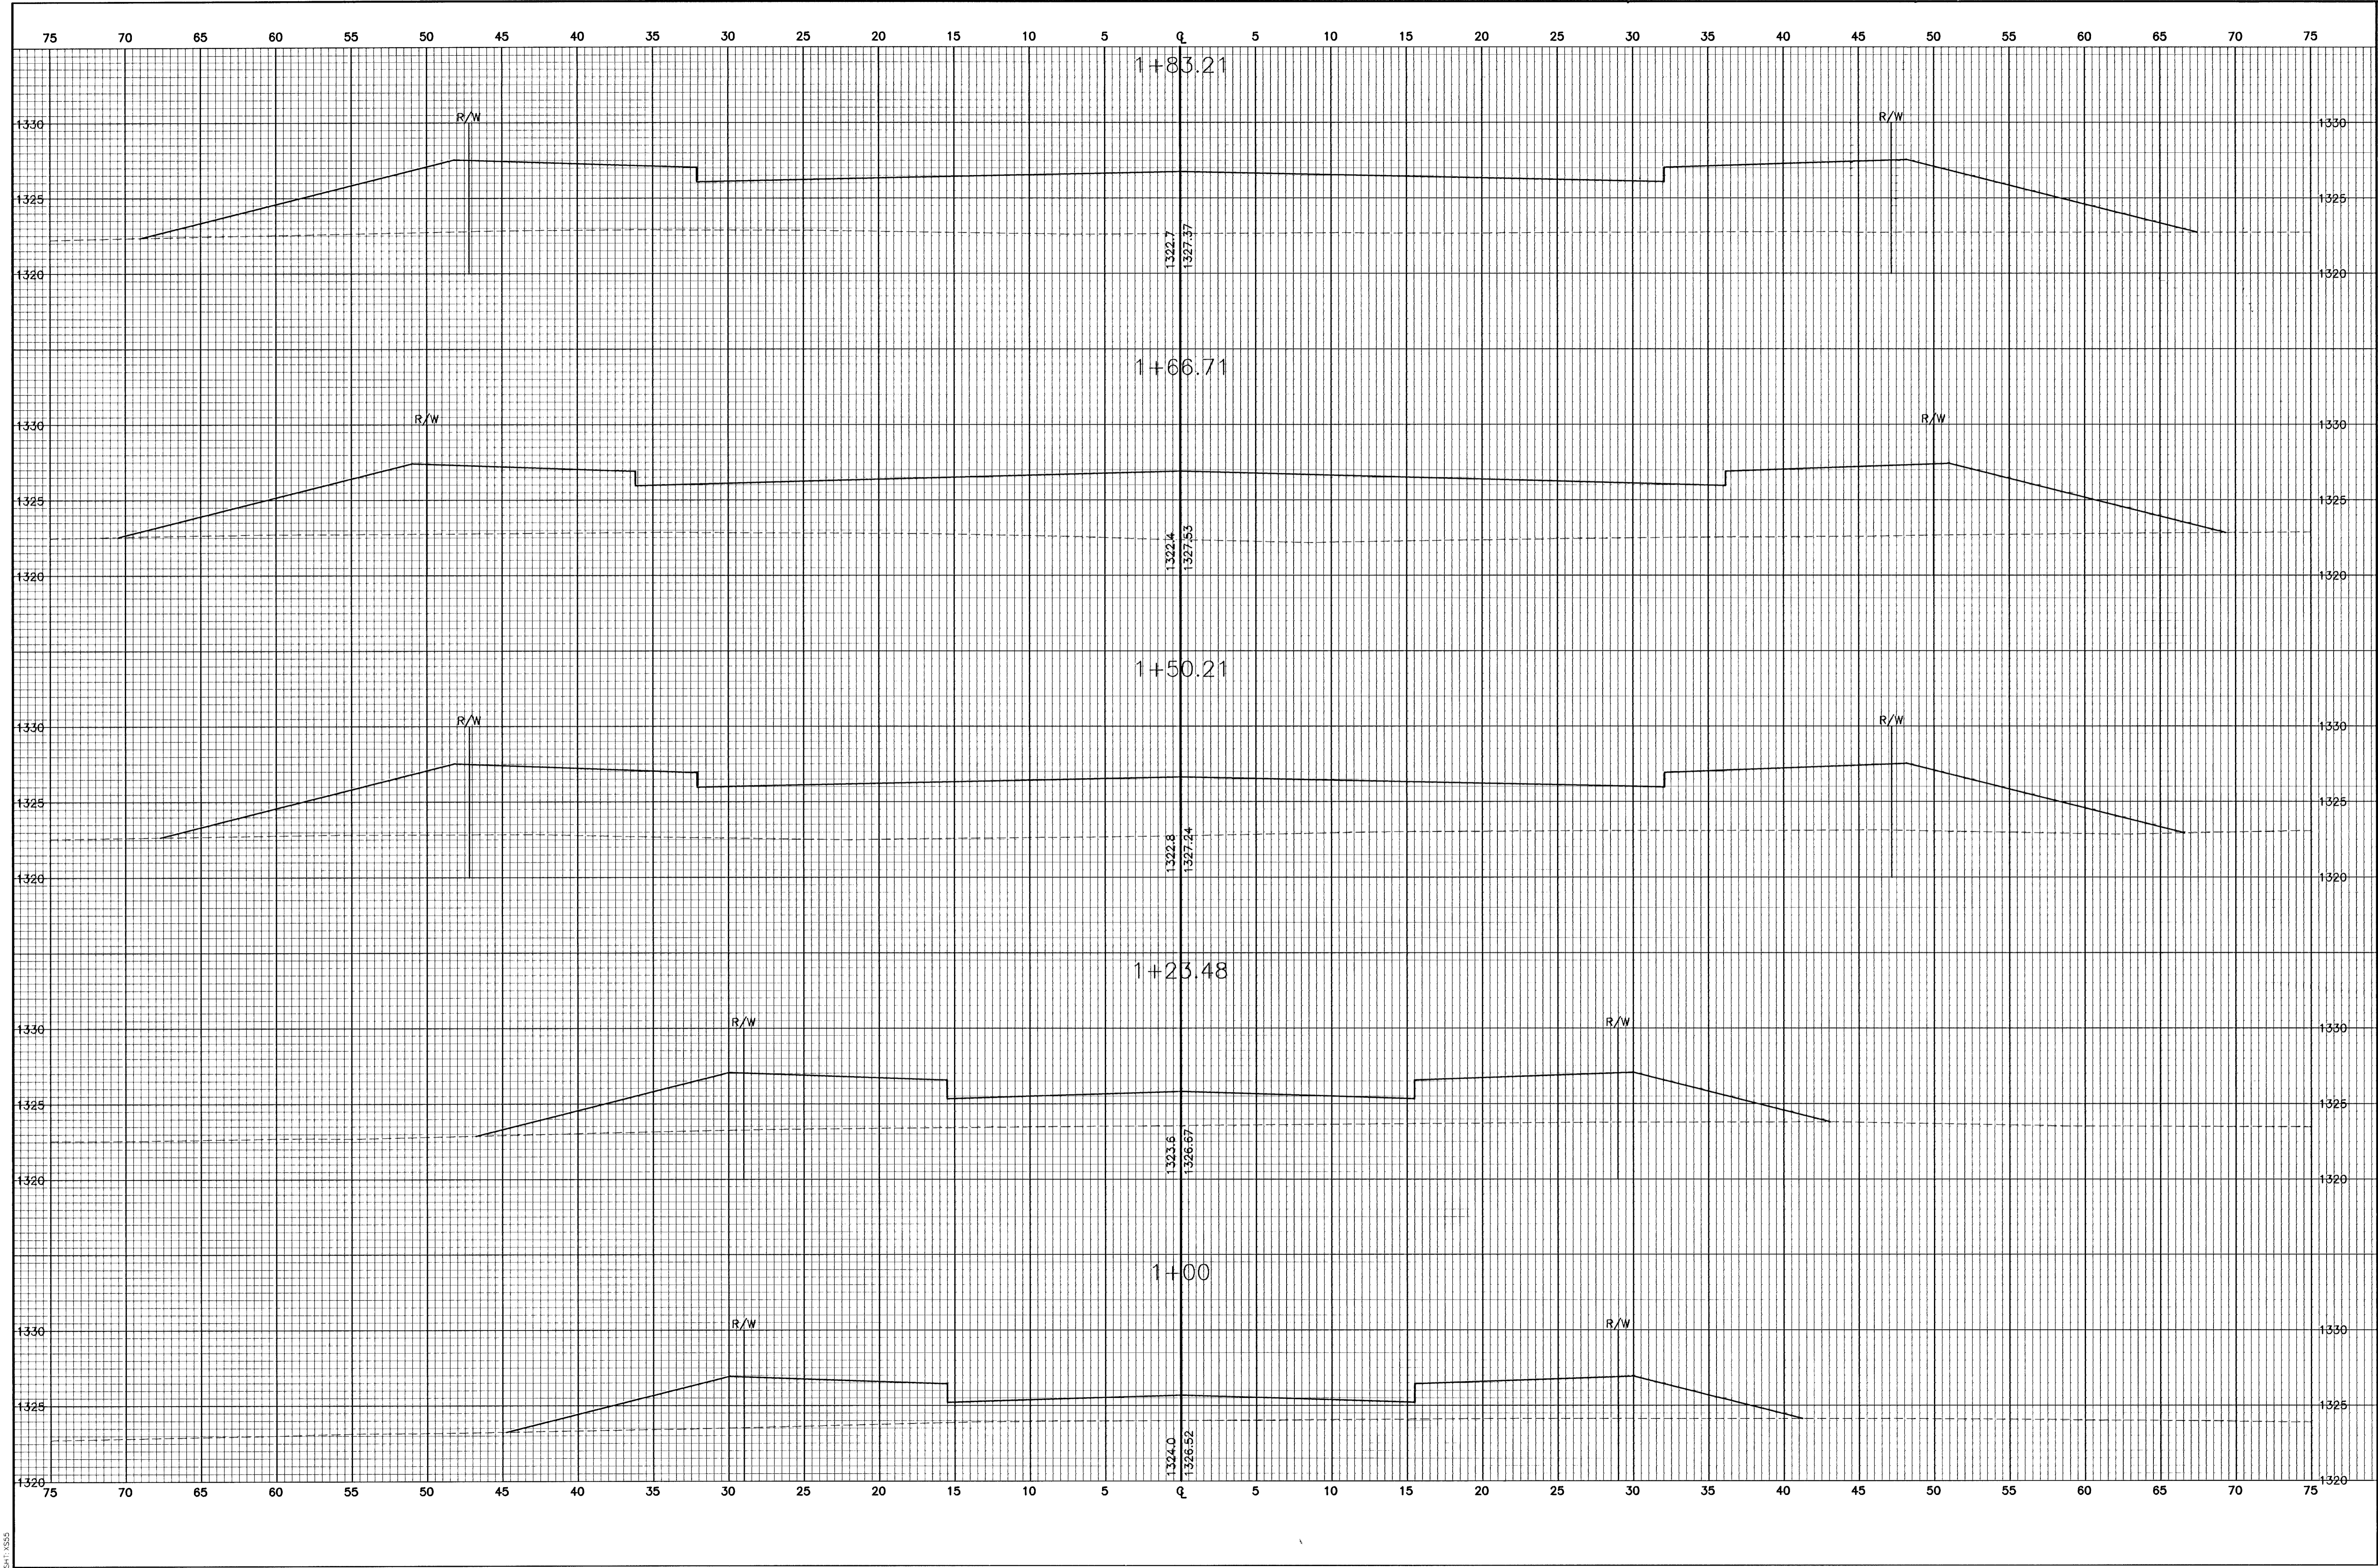

<p>FINAL</p> <p>Designed By: J. Libert / J. Dickman Drawn By: J. Dickman Pce Job No.: T694A Date: March, 2002</p>	<p>POE & ASSOCIATES OF KANSAS, INC. CONSULTING ENGINEERS 5940 E Central, Suite 200 • Wichita, KS 67208-4242 Phone 316/685-4114 • FAX 316/685-4444</p>	<p>POE</p>	<p>EQUESTRIAN ESTATES - PHASE 1 GROSS SECTIONS BUCKSKIN COURT CITY OF WICHITA, KANSAS MICHAEL E. LINDBERGH, P.E. - CITY ENGINEER C.O.W. Proj# 472-83424 O.C.A.# 765705</p>
---	---	-------------------	---