


G:\APRIS\UCA\1\USA\sections.dwg Thu Mar 21 15:05:54 2002 Bernard Kulla - POE & ASSOCIATES OF KANSAS INC.

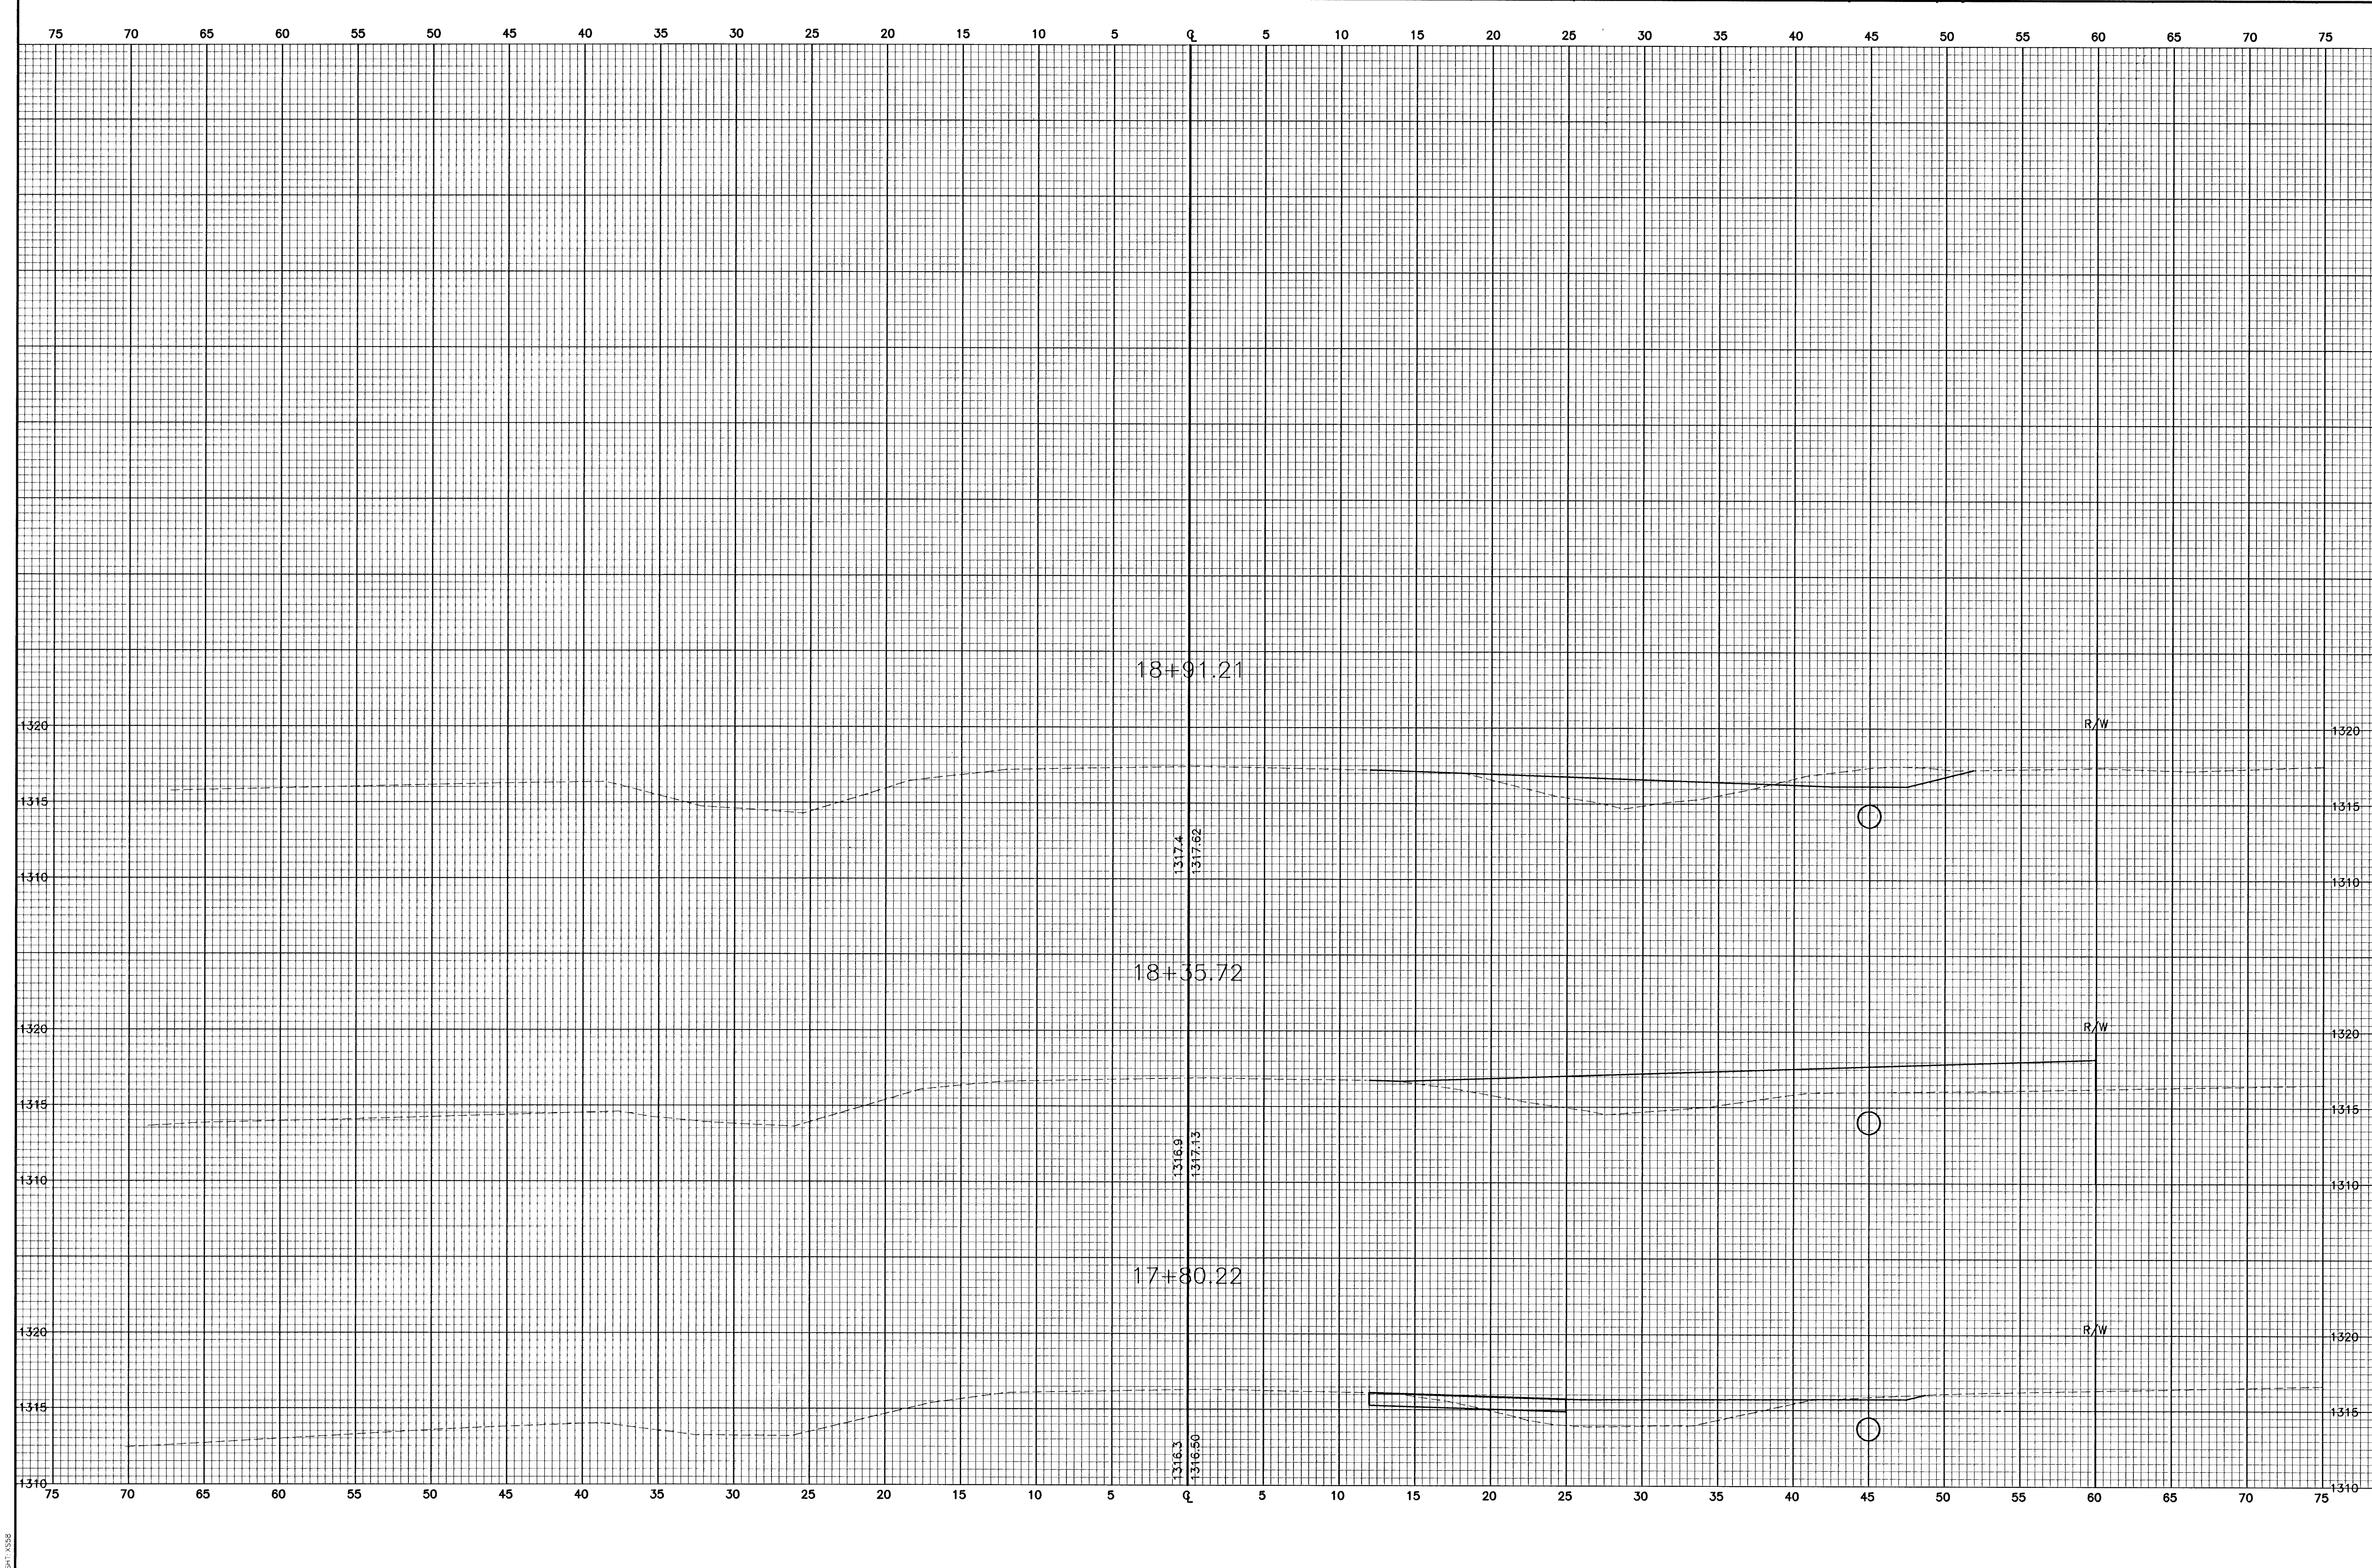

Revision	
No.	By
Date	Approval
<p>EQUESTRIAN ESTATES - PHASE 1 CROSS SECTIONS DECEL LANE CITY OF WICHITA, KANSAS MICHAEL E. LINGBAK, P.E. - CITY ENGINEER C.O.W. Proj.# 472-83424 O.C.A.# 765705</p>	
<p>POE & ASSOCIATES OF KANSAS, INC. CONSULTING ENGINEERS 5940 E Central Suite 200 ■ Wichita, KS 67208-4242 Phone 316/685-4114 ■ FAX 316/685-4444</p>	
<p>FINAL</p>	
Designed By:	J. Ubert / J. Dickman
Drawn By:	J. Dickman
Proj Job No.:	1894A
Date:	March 2002
Sheet	
87 of 112	