
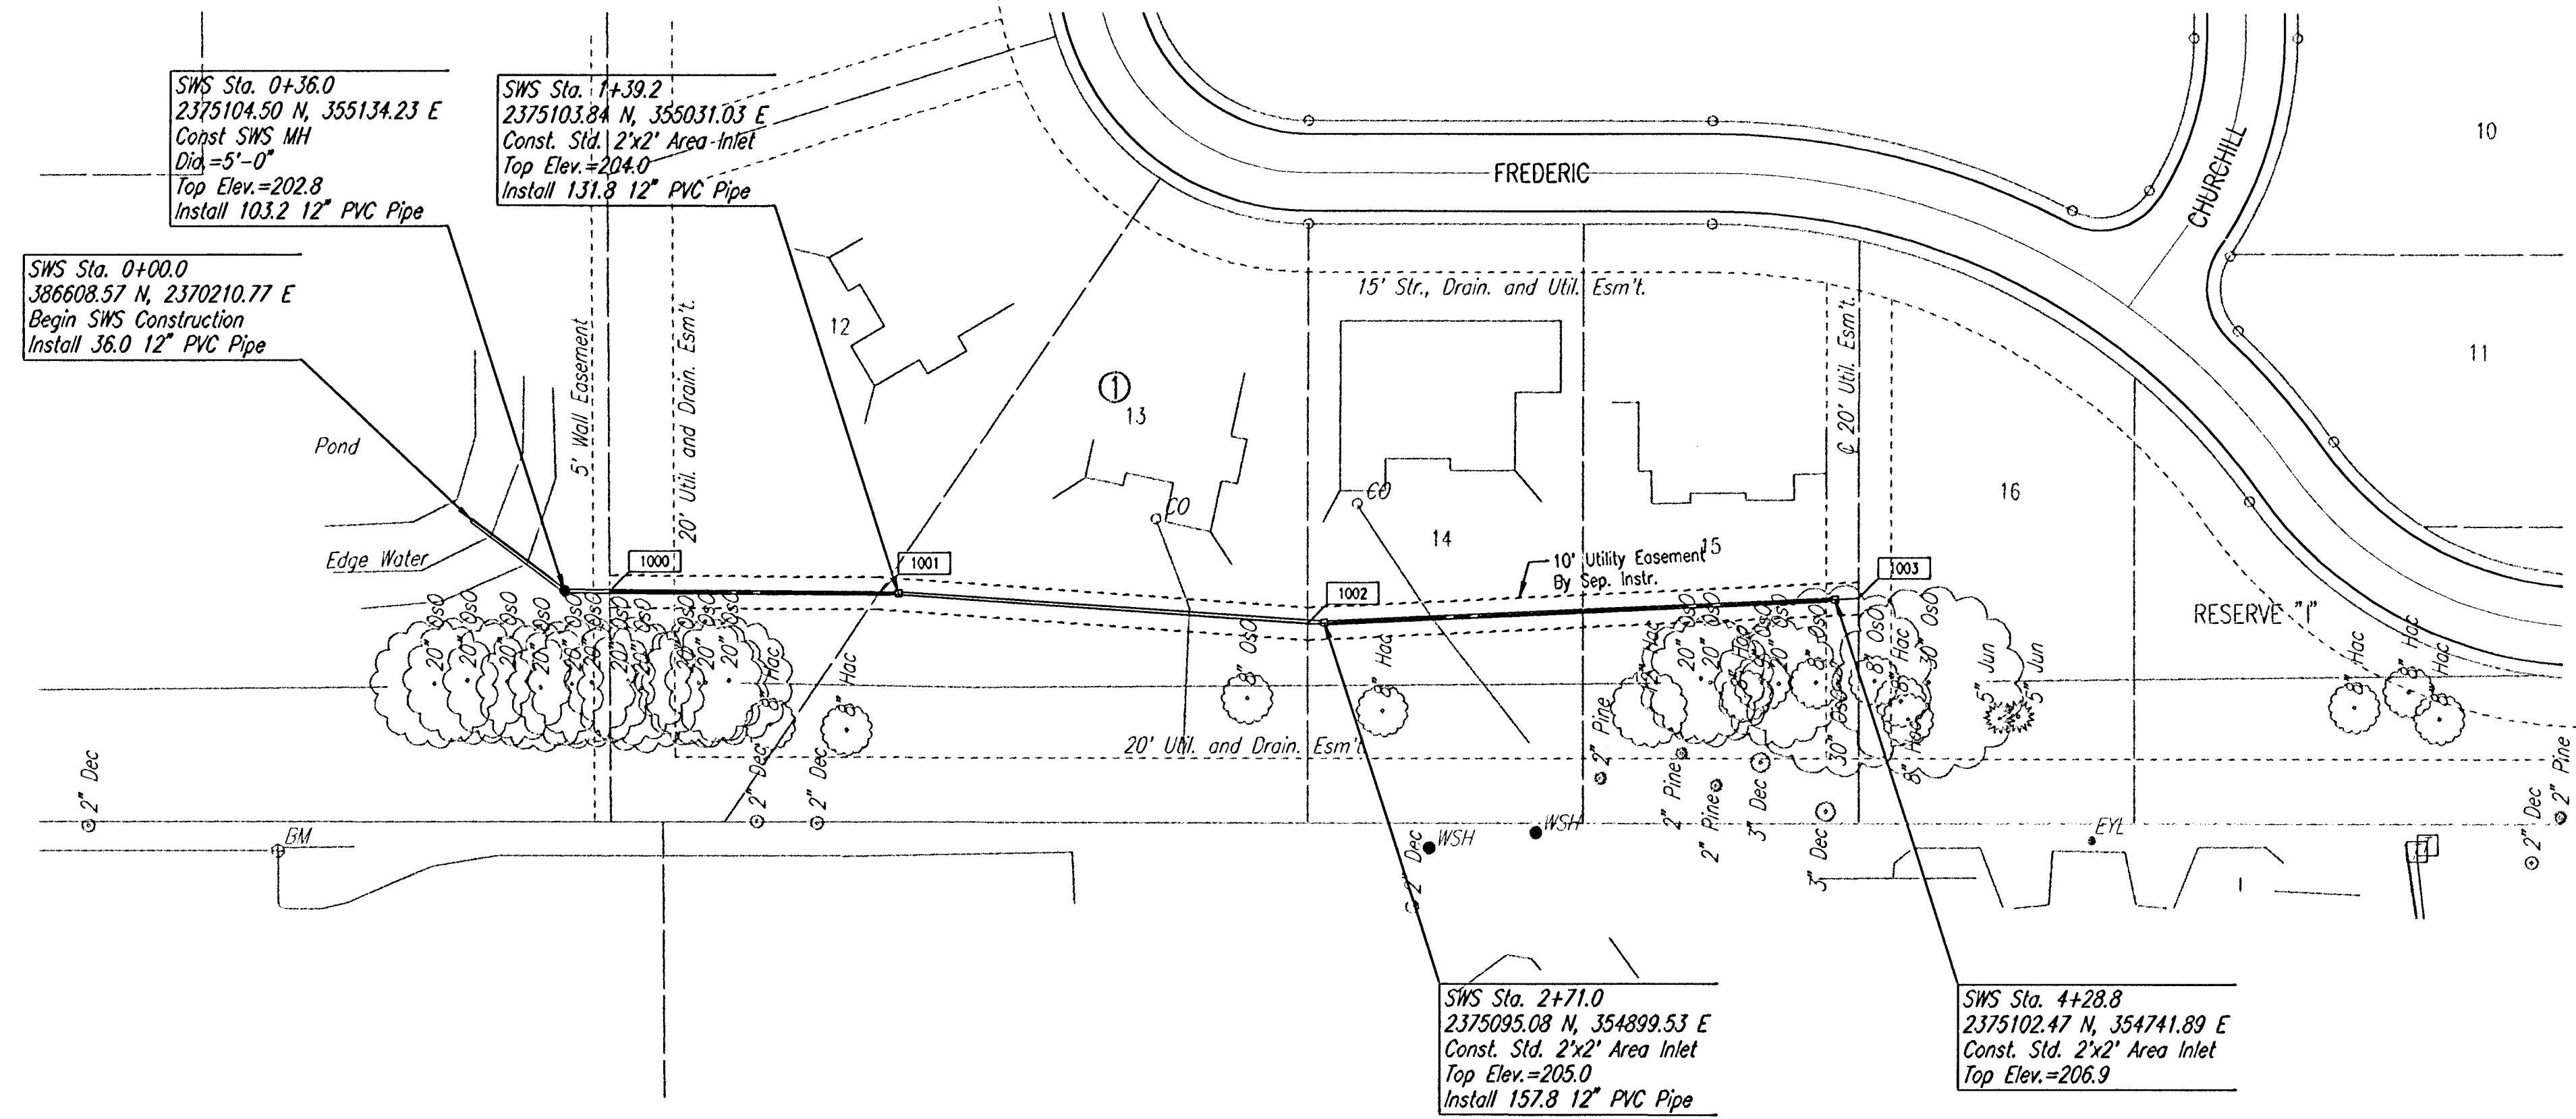


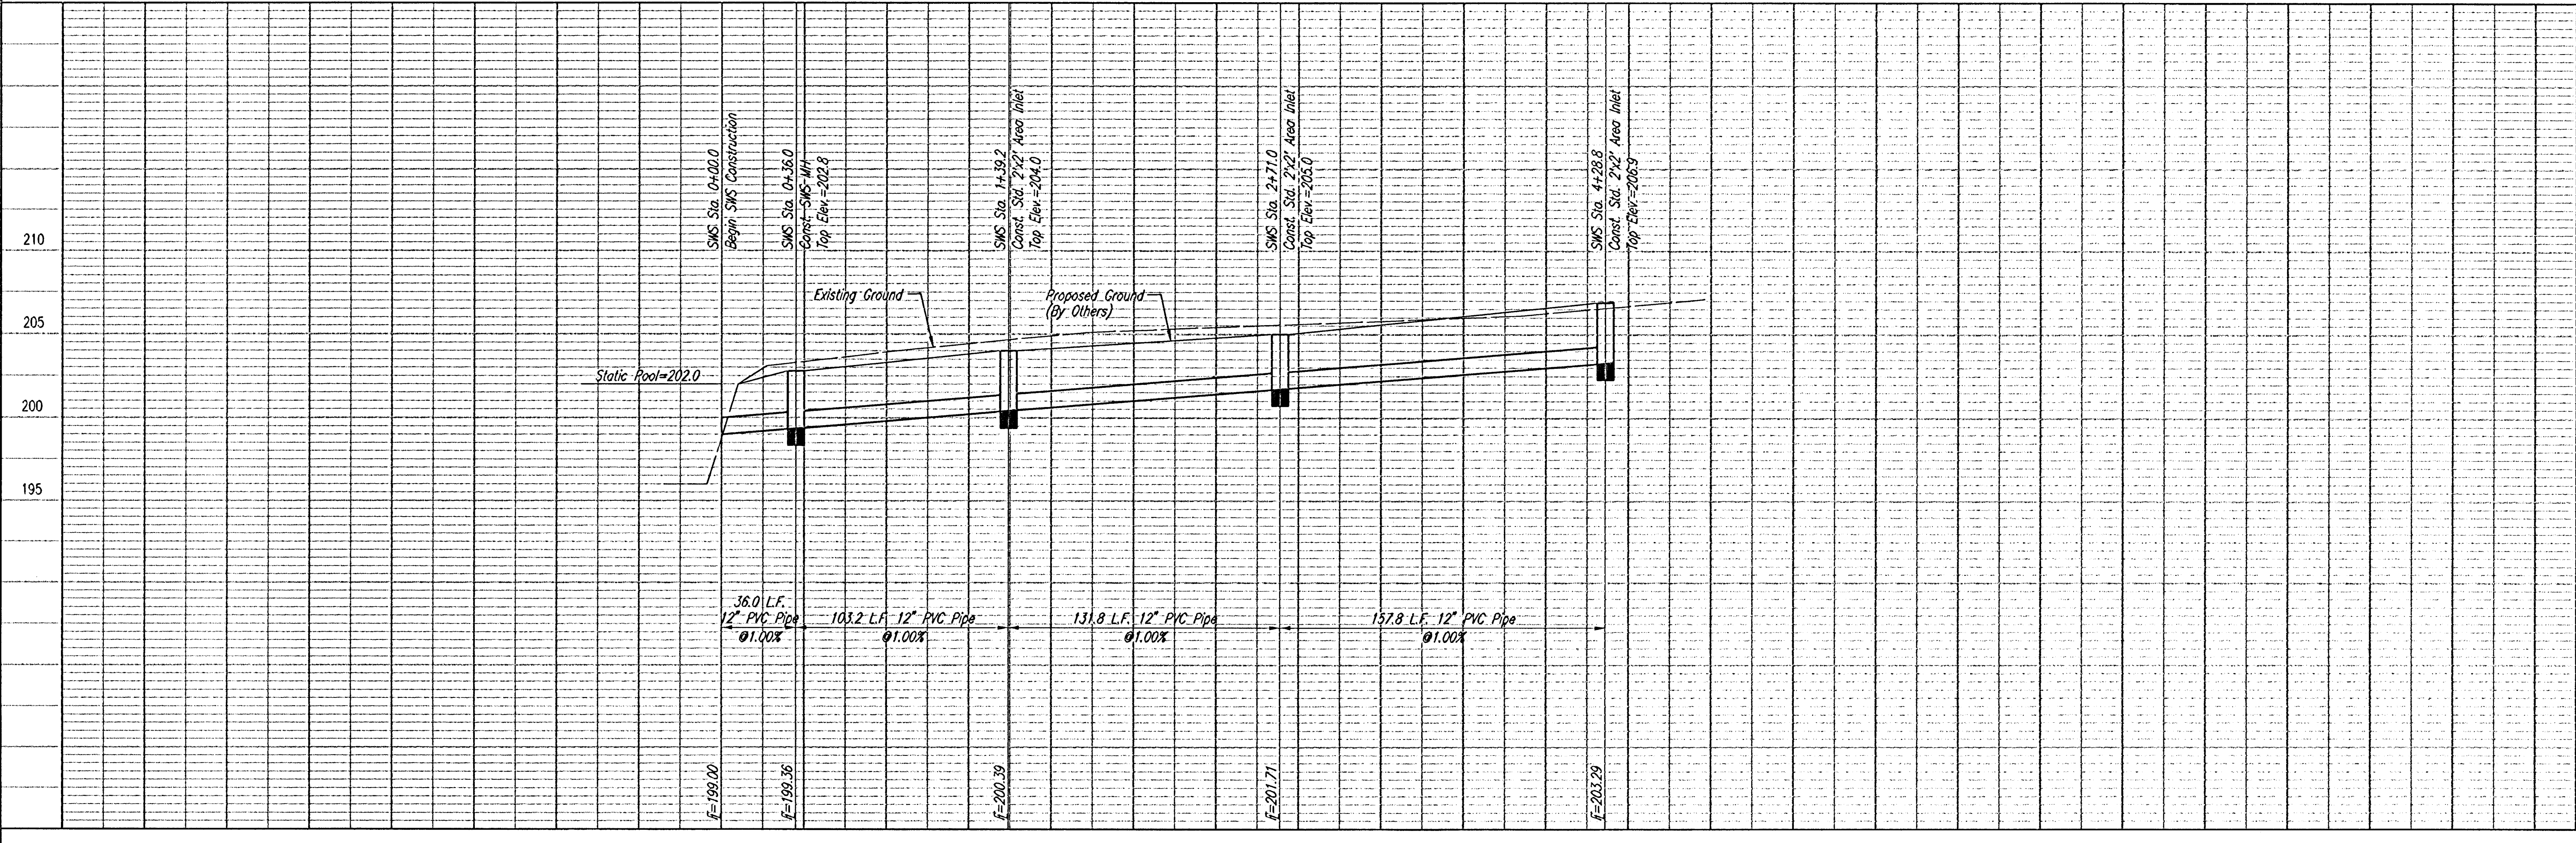

SCALE: 1"=40'

EASEMENT COORDINATE LIST		
POINT	NORTH	EAST
1000	386,565.6187	2,370,189.5192
1001	386,482.3142	2,370,190.0997
1002	386,349.8790	2,370,182.7658
1003	386,179.8965	2,370,193.0973

1000 = COORDINATE POINT NO.

SWS IMPROVEMENT

Professional Engineering Consultants, P.A.
303 S. TORREKA • WICHITA, KANSAS 67202
316-262-2691 • FAX 316-262-3003

Designed by BER
Drawn by DEP
Job No. 01158
Date MARCH, 2002