


PI

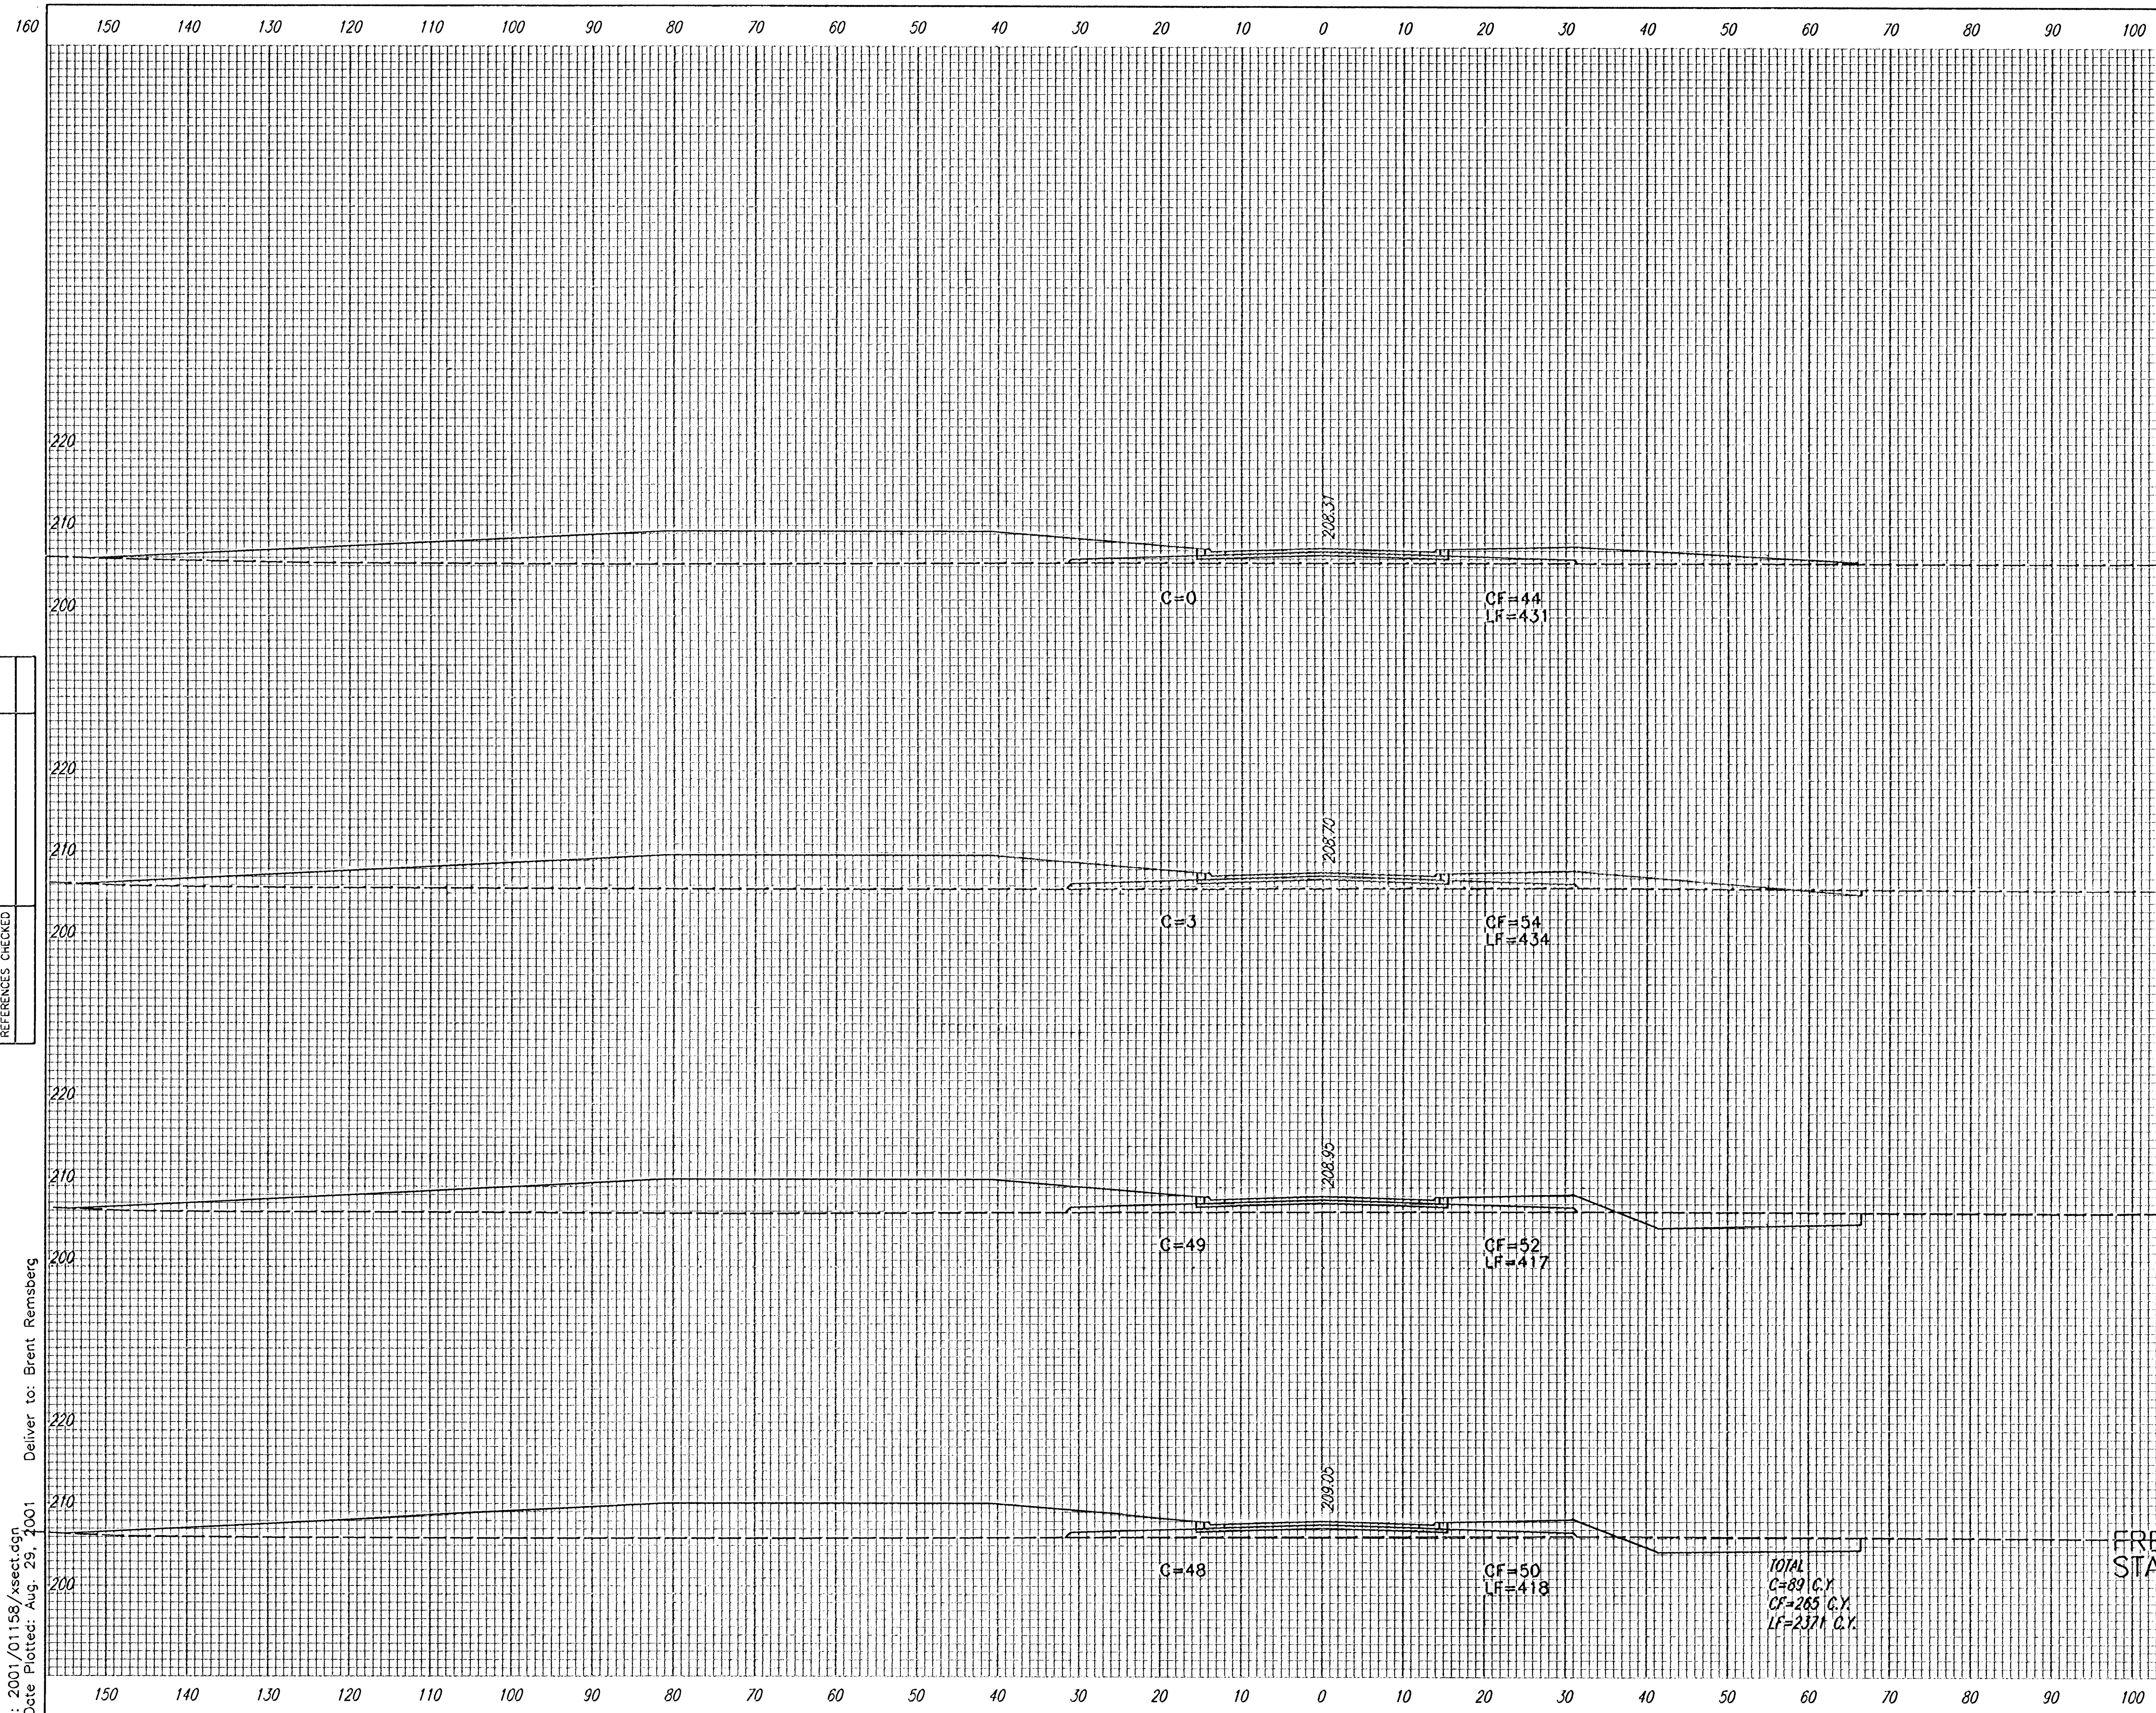

PROJECT NO.	SHEET NO.	TOTAL SHEETS
472-83375	48	58

REFERENCES NOTED	DATE
REFERENCES CHECKED	

Deliver to: Brent Remsburg
Date Plotted: Aug. 29, 2001

FREDERIC
STA 25+28.98 TO 26+53.67

SCALE 1" = 10' VERT.
1" = 10' HORIZ.