

1.01



160 150 140 130 120 110 100 90 80 70 60 50 40 30 20 10 0 10 20 30 40 50 60 70 80 90 100

PROJECT NO.	SHEET NO.	TOTAL SHEETS
472-83375	50	58

REFERENCES NOTED	DATE
REFERENCES CHECKED	

Deliver to: Brent Remsburg

i: 2001/01158/xsect.dgn
Date Plotted: Aug. 29, 2001

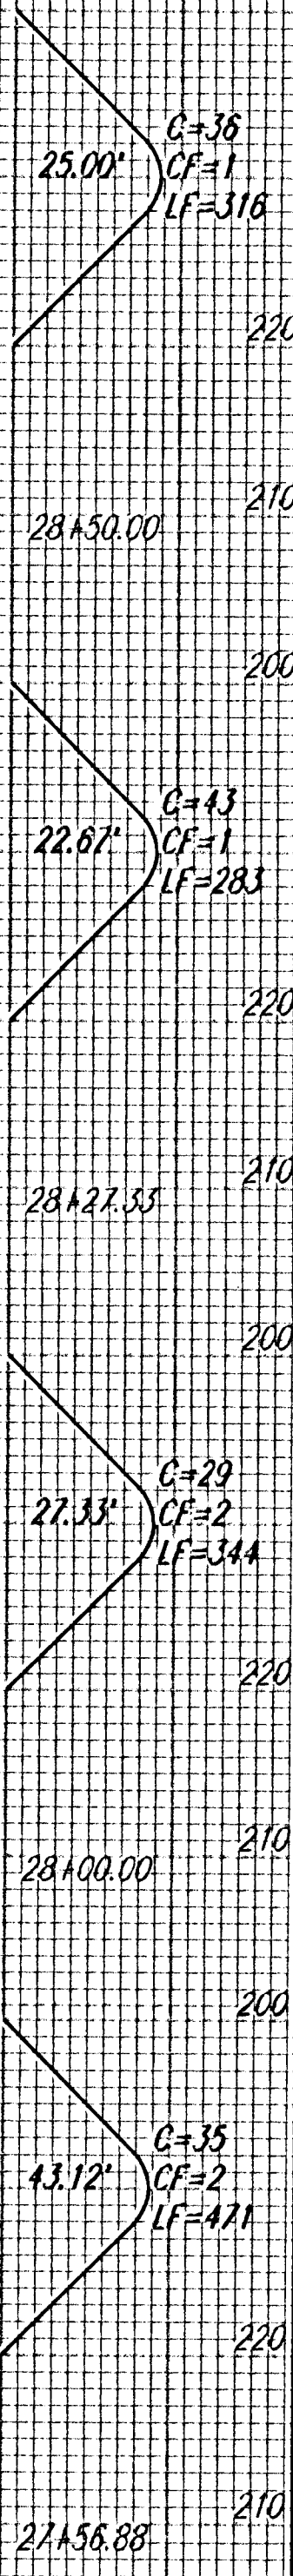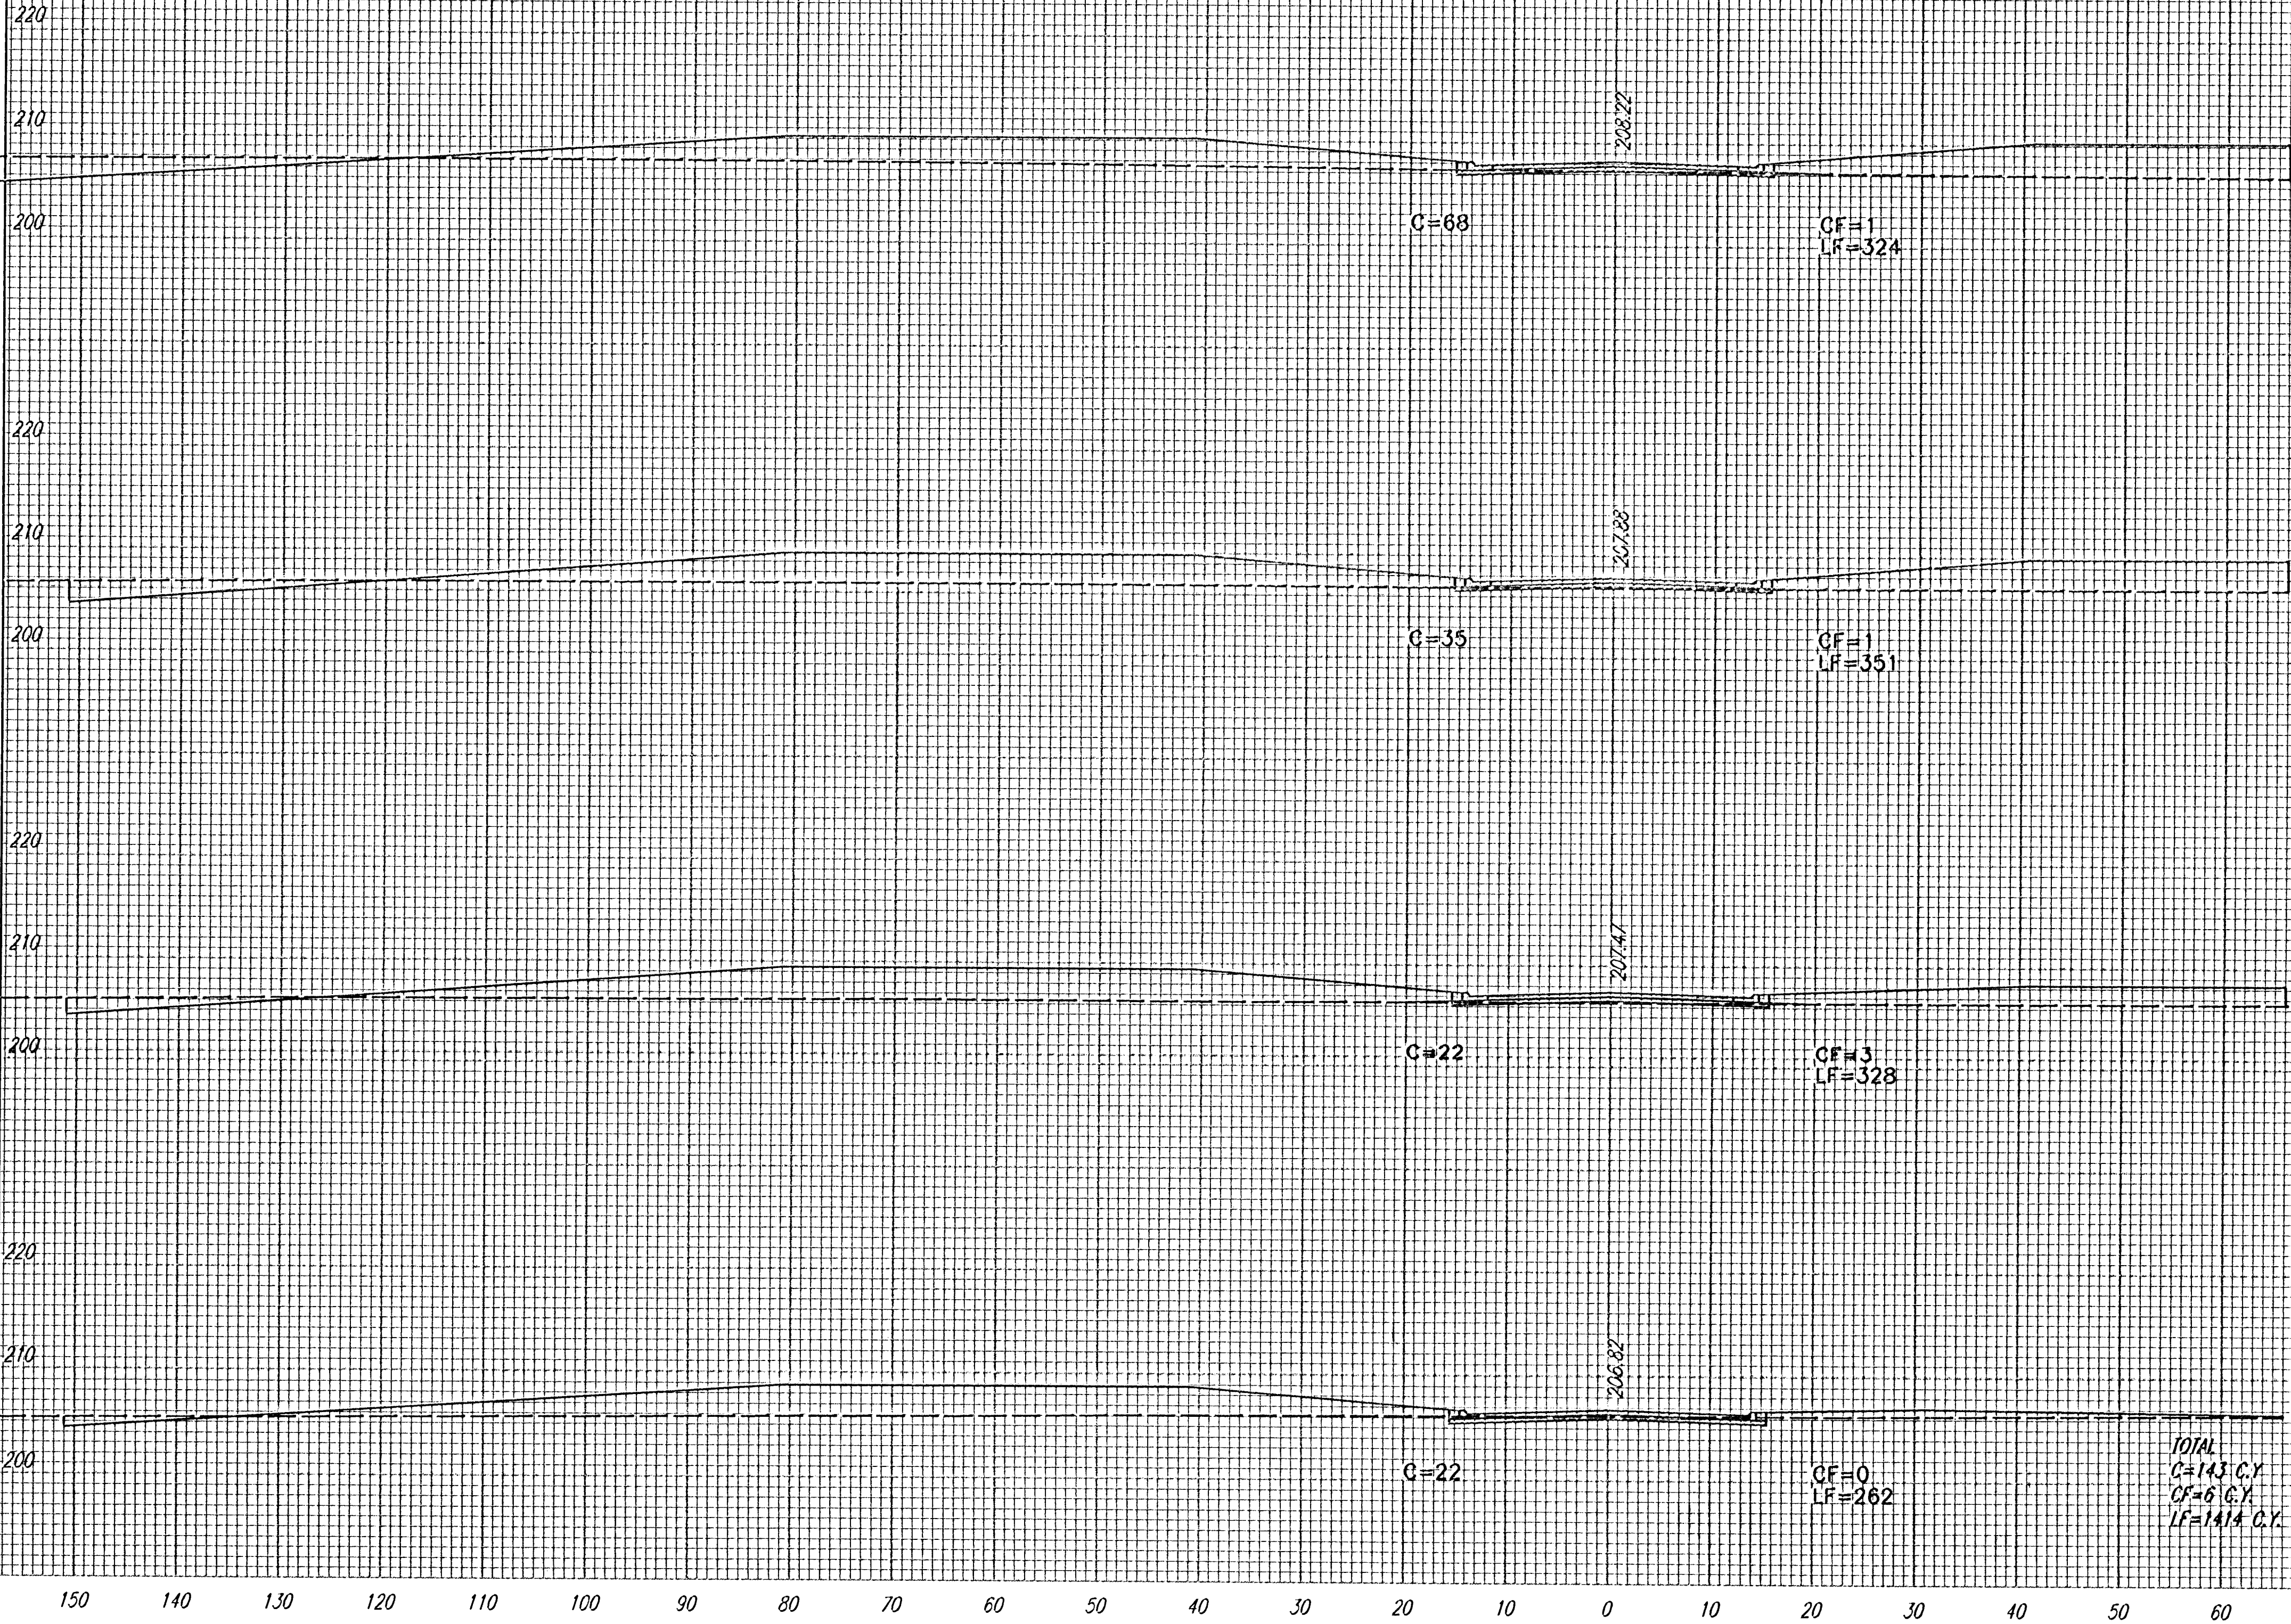

FREDERIC/RED OAKS
STA 27+56.88 TO 28+50

SCALE 1" = 10' VERT.
1" = 10' HORIZ.

TOTAL
C=143 C.Y.
CF=6 C.Y.
LF=1414 C.Y.