
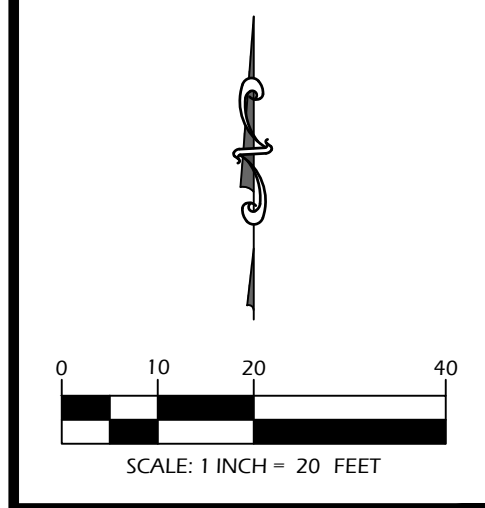


PAVING IMPROVEMENTS  
**SUNRIDGE 4TH ADDITION**  
 WICHITA, KANSAS

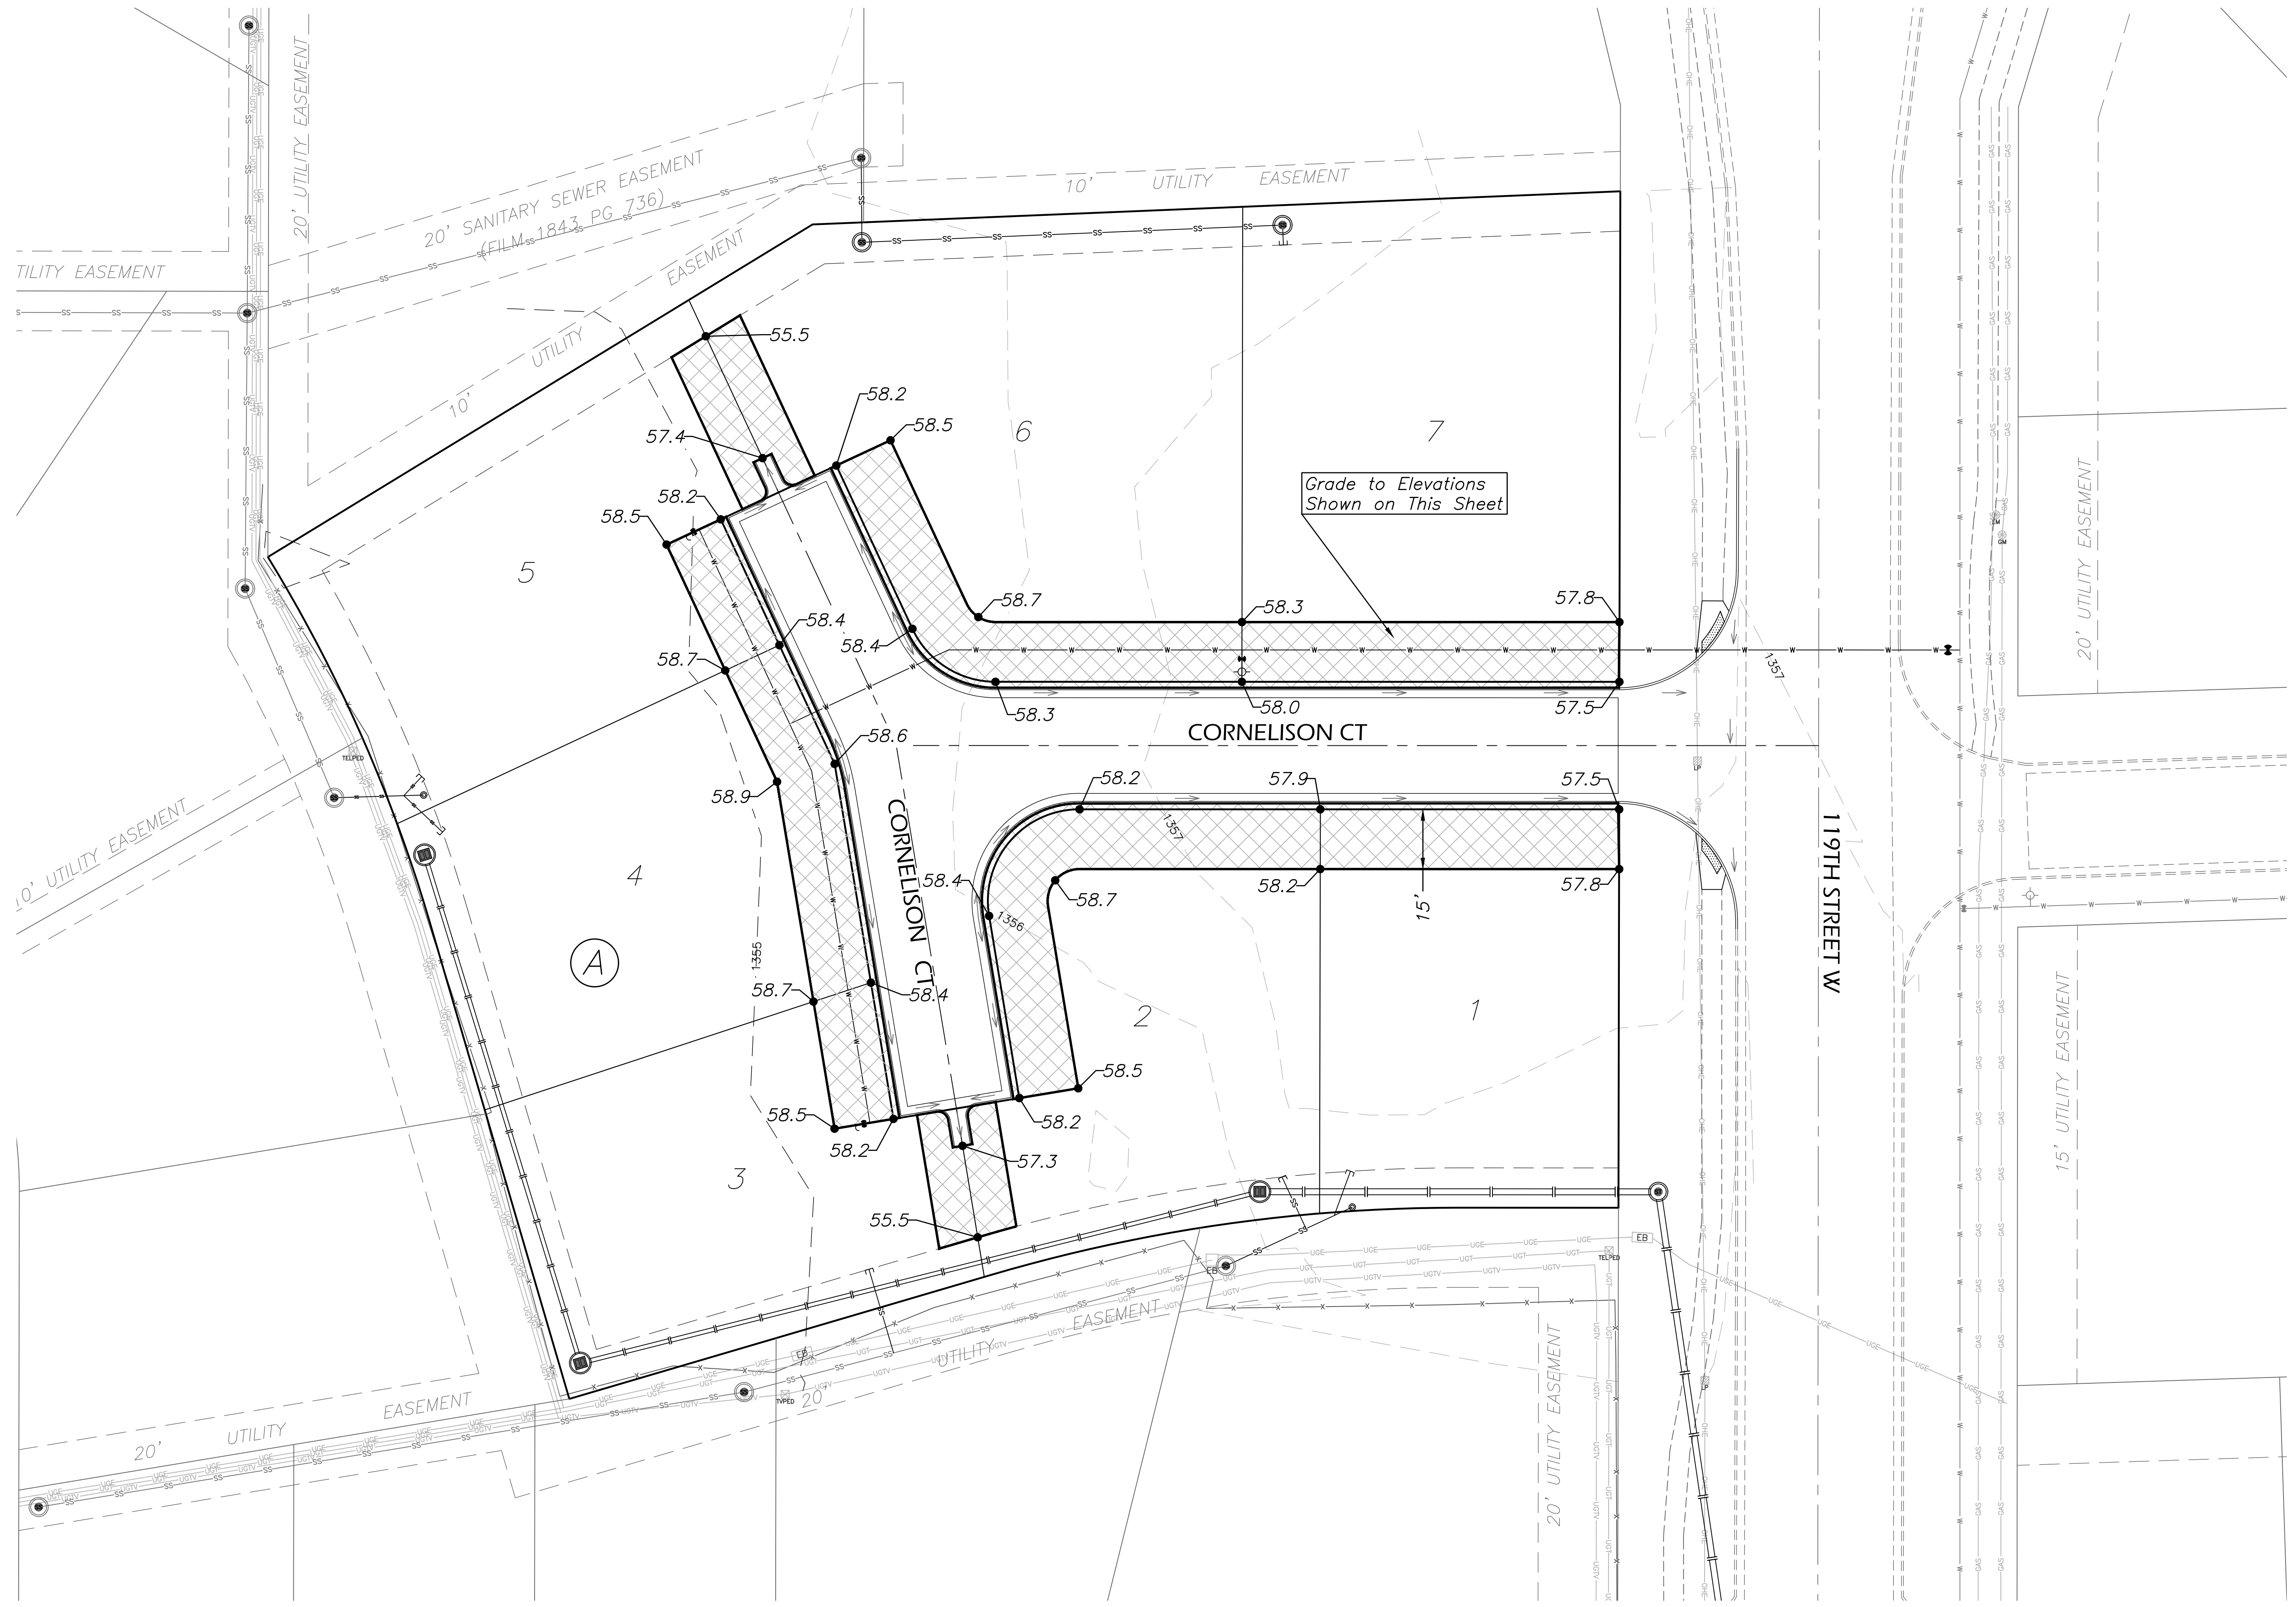

REVISIONS	

KEM PROJ. 21183	DATE 03.2024
DESIGNED KEM	DRAWN ZJS

**Easement Grading Plan**

SHEET **6.0**