
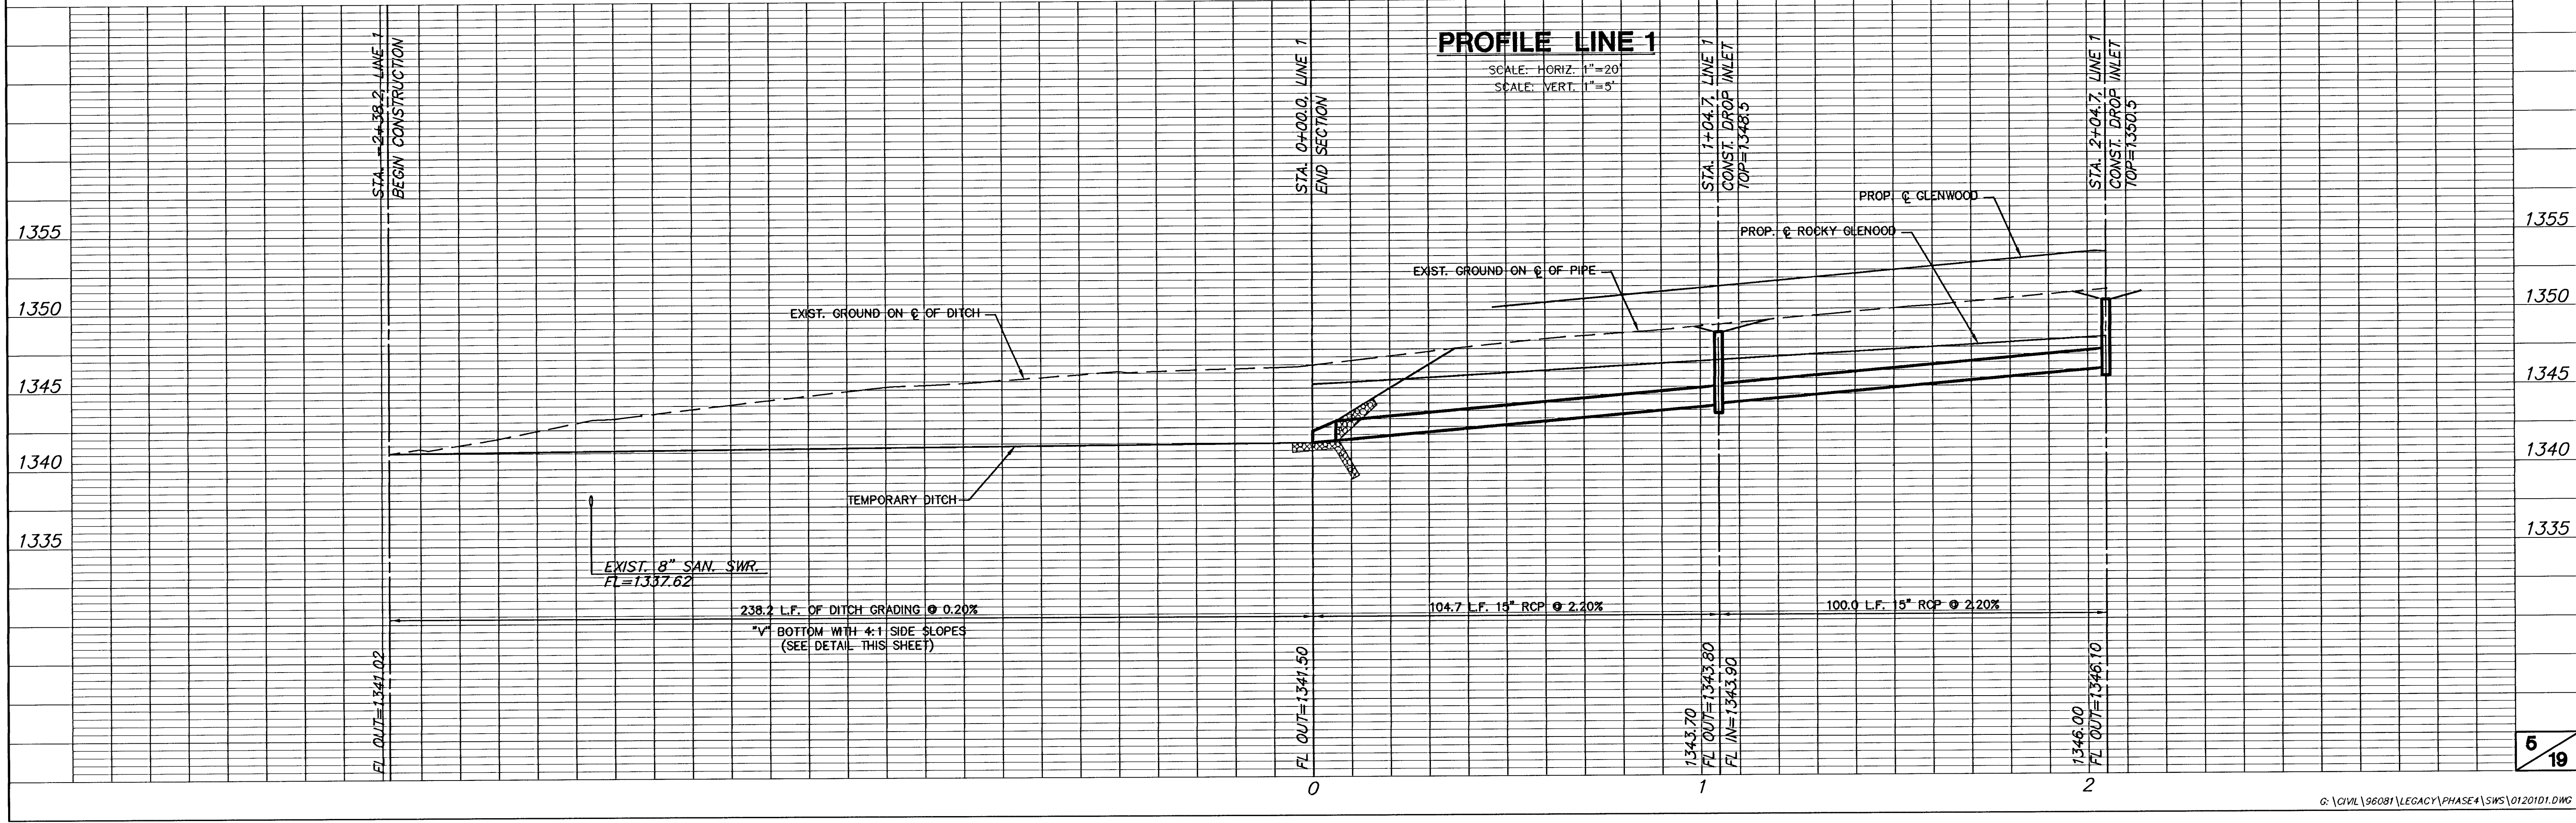


**ROCKY CREEK ADDITION
LEGACY PHASE 4
STORM SEWER PLANS**

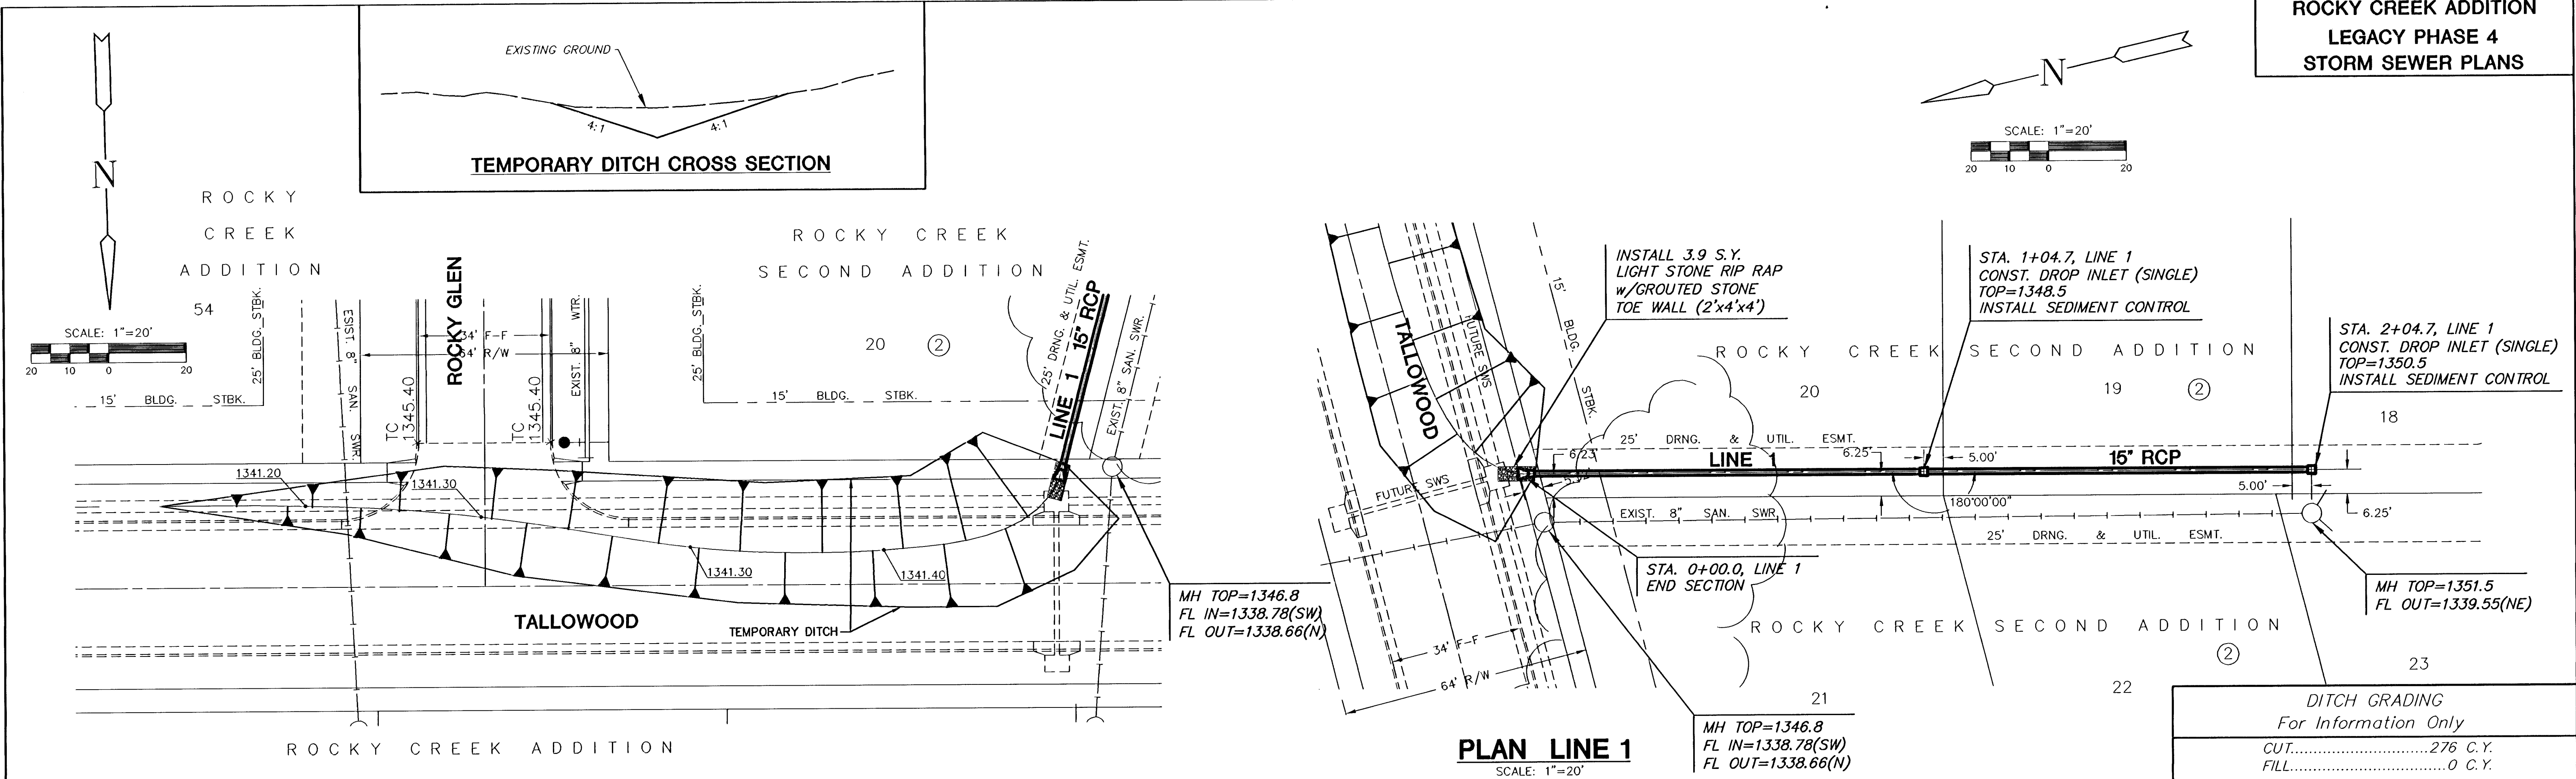

G:\CIVIL\96081\LEGACY\PHASE4\SW\0120101.DWG Thu Nov 15 11:21:21 2001