


N.W. COR. S.W. 1/4 SEC.11. TWP.27 R.2E.

N.E. COR. S.W. 1/4 SEC.11. TWP.27 R.2E.

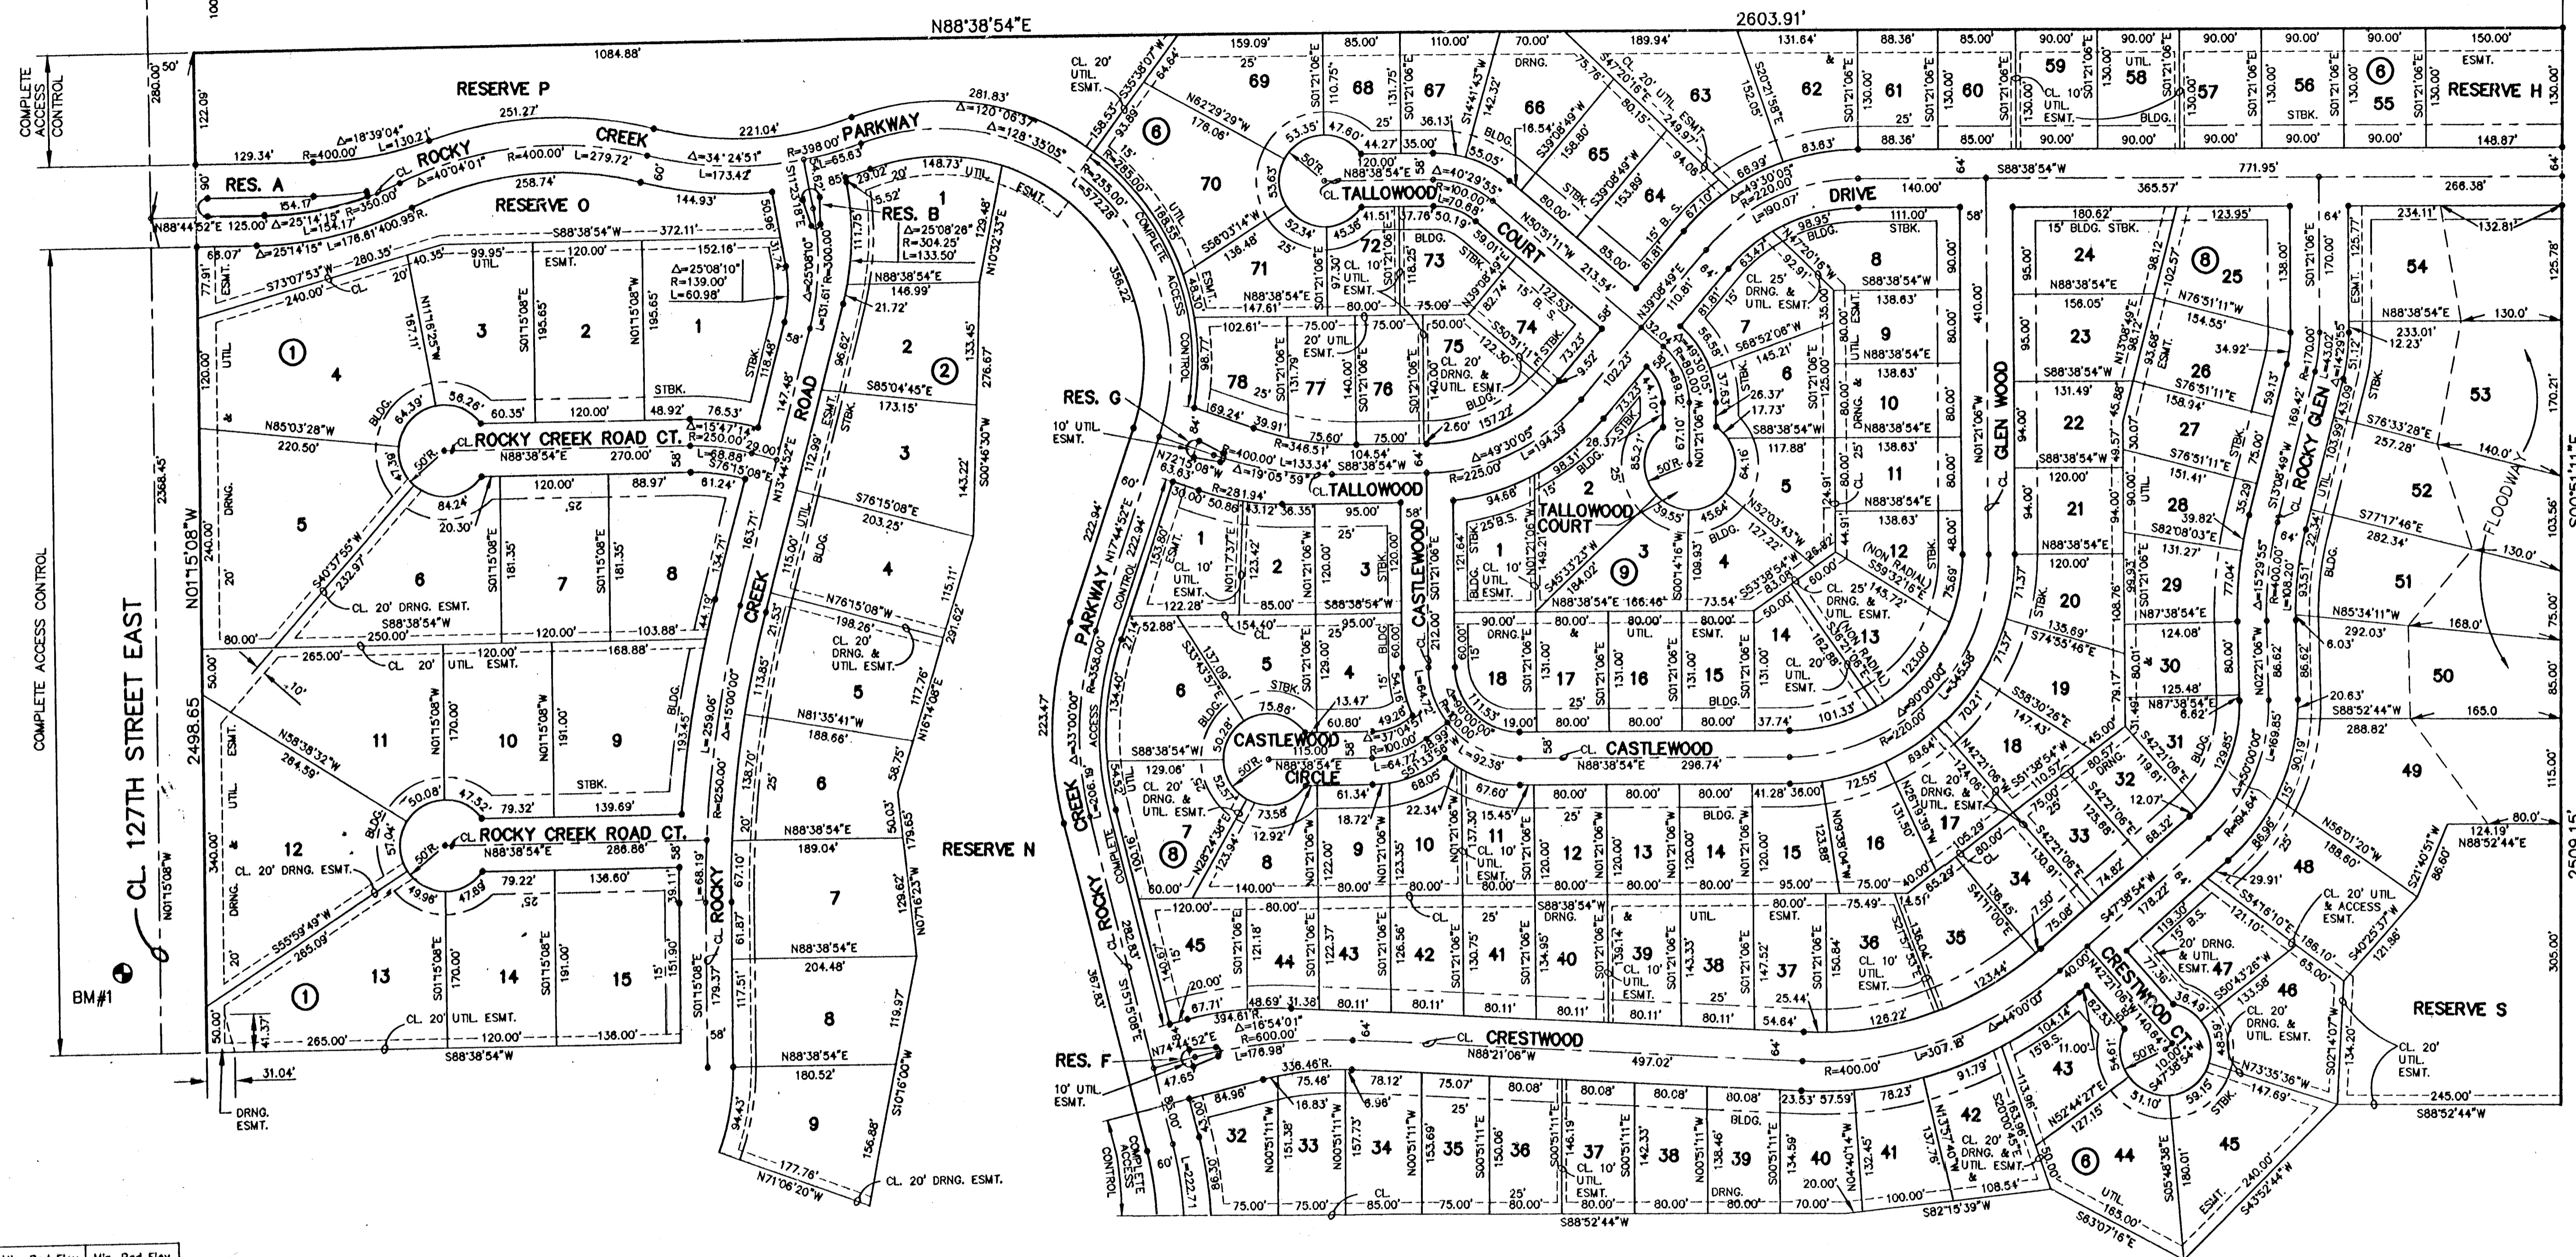

Lot	Block	Min. Pad Elev. (City Datum)	Min. Pad Elev. (USGS Datum)
49	6	151.6	1339.0
50	6	152.6	1340.0
51	6	153.6	1341.0
52	6	154.6	1342.0
53	6	155.1	1342.5
54	6	155.6	1343.0
55	6	156.6	1344.0
56	6	156.6	1344.0


BENCHMARKS

BM#1 "□" CUT N. END W. HANDRAIL OF BRIDGE
 NO. 837N1495
 ELEV. = 1347.82

FINAL PLAT
ROCKY CREEK ADDITION
 AN ADDITION TO SEDGWICK COUNTY, KANSAS

SEE SHEET 4/4 FOR RESERVE ISLAND DETAILS
 MINIMUM PAD ELEVATION = MINIMUM OPENING

LEGEND
 • = I.P.
 B.S. = BUILDING SETBACK

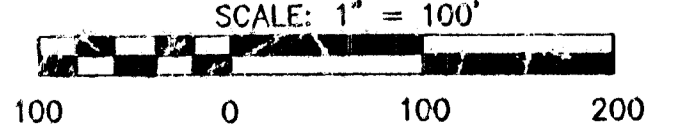

WICHITA SEDGWICK COUNTY METROPOLITAN PLANNING COMMISSION
 THE DEC 12 16 36 14 1956