


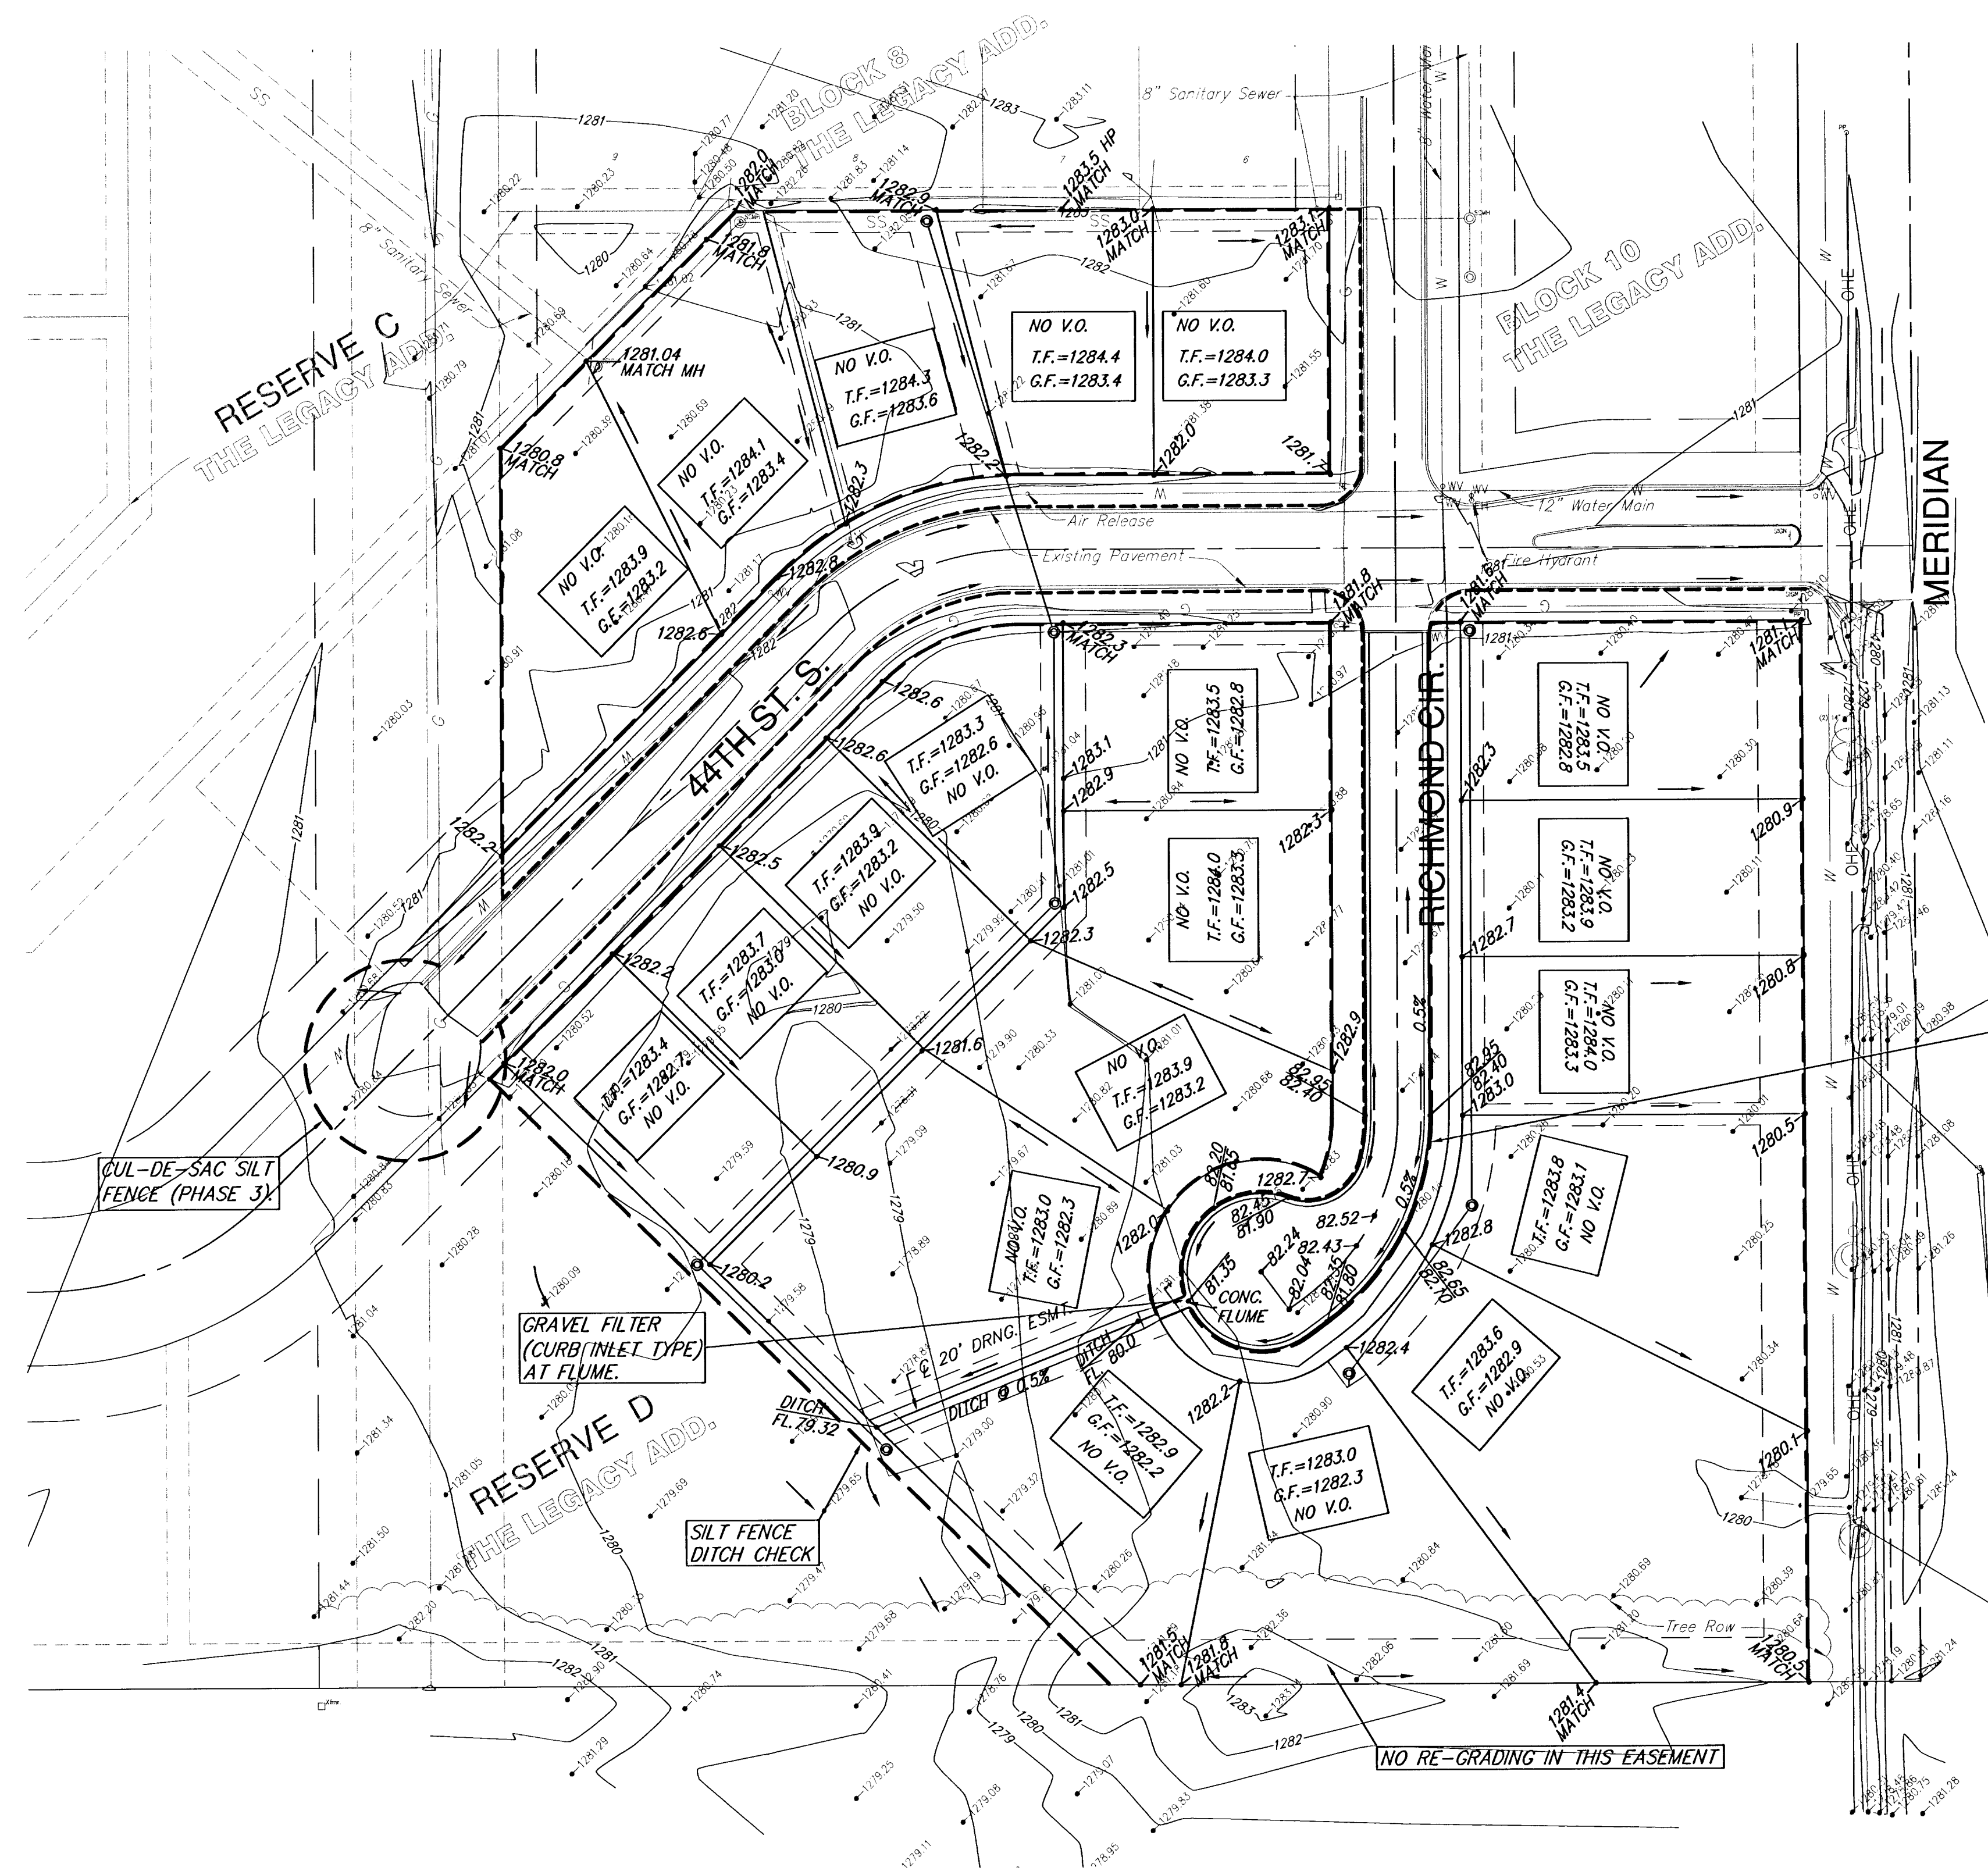

NOTES:

1. THIS DRAWING IS PART OF THE STORM WATER POLLUTION PREVENTION PLAN DOCUMENT ON FILE IN THE OFFICE OF THE CITY ENGINEER.
2. ALL SILT FENCES ARE TO BE INSTALLED WITH PHASE 1, EXCEPT WHERE NOTED OTHERWISE.

SCALE 1" = 50'

City of Wichita Benchmark:
44' north and 30' east of 1/4 Sec. Cor. @ Meridian and
43rd St. South. Elev. 1280.80 (M.S.L.)

On-Site Bench Marks:
Square Cut, Top of south curb of 44th St. S. at the
N.E. Cor. of Lot 1, Block 2, Legacy 2nd Addition.
Elev. 1280.76 (M.S.L.)

Square Cut, Top of north curb 44th St. S.
at the west line of Lot 1, Block 1, Legacy 2nd
Addition. Elev. 1282.36 (M.S.L.)

LEGEND:

SILT FENCE — — — —
BACK OF CURB PROTECTION - - - - -

LEGACY 2ND ADDITION STORM WATER POLLUTION PREVENTION PLAN WICHITA, KANSAS					
SRB 924 NORTH MAIN WICHITA, KANSAS 67203 www.srb1.com		316-264-8008 FAX 264-4621 E-mail: srb@srb1.com		SHEET 8 OF 12	
SAVOY, RUGGLES & BOHM, P. A. ENGINEERING & SURVEYING					
PROJECT NUMBER 472-83422					
DESIGN	DRAWN	UTILITY	REVIEW	DATE	REVISED
TCR	JTS			Oct. 3, 2001	