


No.	Date	By	Approved	Revision

THE LOCHS AT ABERDEEN
 STORM WATER SEWER
 LINE NO. 7
CITY OF WCHITA, KANSAS
 MICHAEL E. LINDERBAK, P.E., CITY ENGINEER
 Proj# 472-63359 O.C.A.# 756681

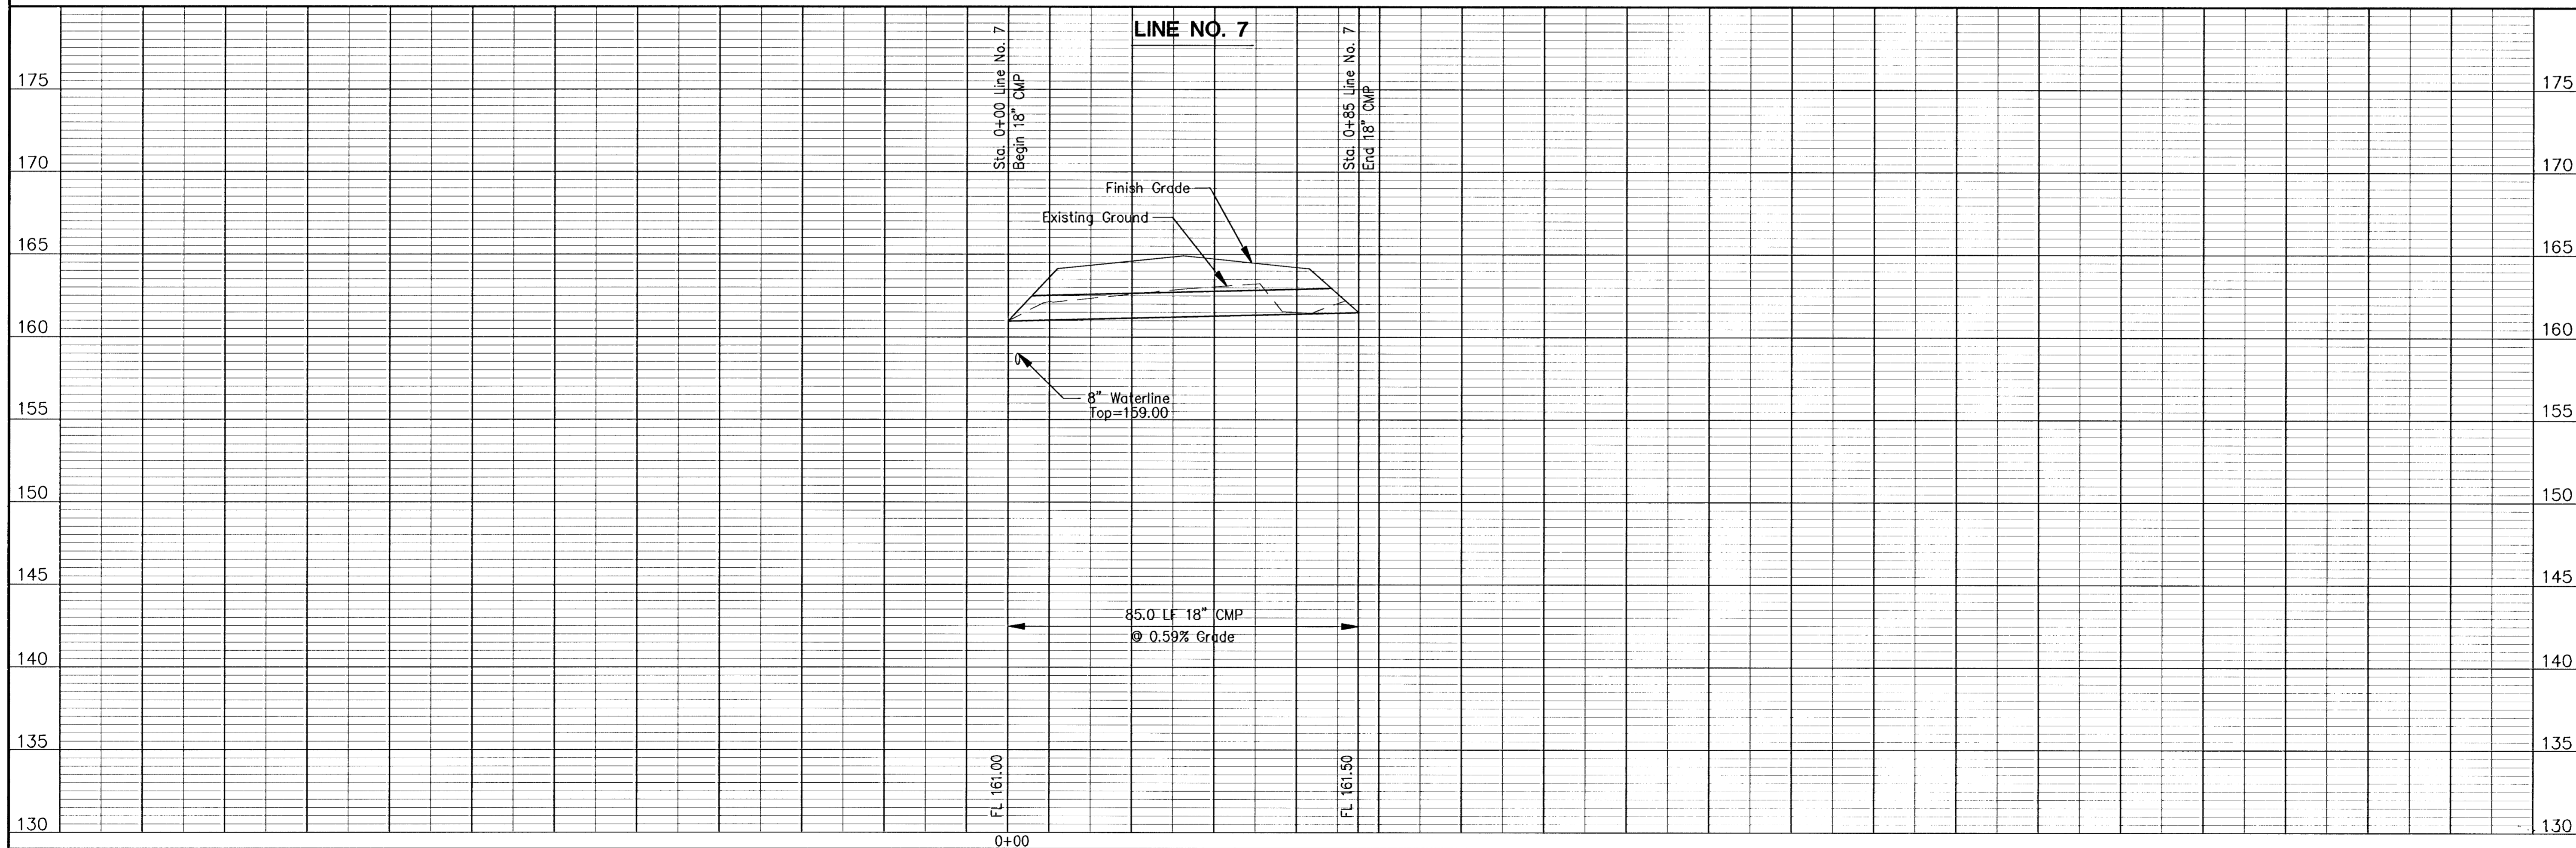

PE
 POE & ASSOCIATES OF KANSAS, INC.
 CONSULTING ENGINEERS
 5940 E. Central, Suite 200 ■ Wichita, KS 67208-4242
 Phone 316/685-4114 ■ FAX 316/685-4444

FINAL
 Engineer: J. Ubert
 Drawn By: B. Kulla
 POC Job No.: 1656B
 Date: May 2001
 Sheet
 18 of 58