



6: L:\PPS\DOA\16568\sections.dwg Fri Jun 15 13:35:19 2001 Bernard Kujala - P/E & ASSOCIATES OF KANSAS INC.

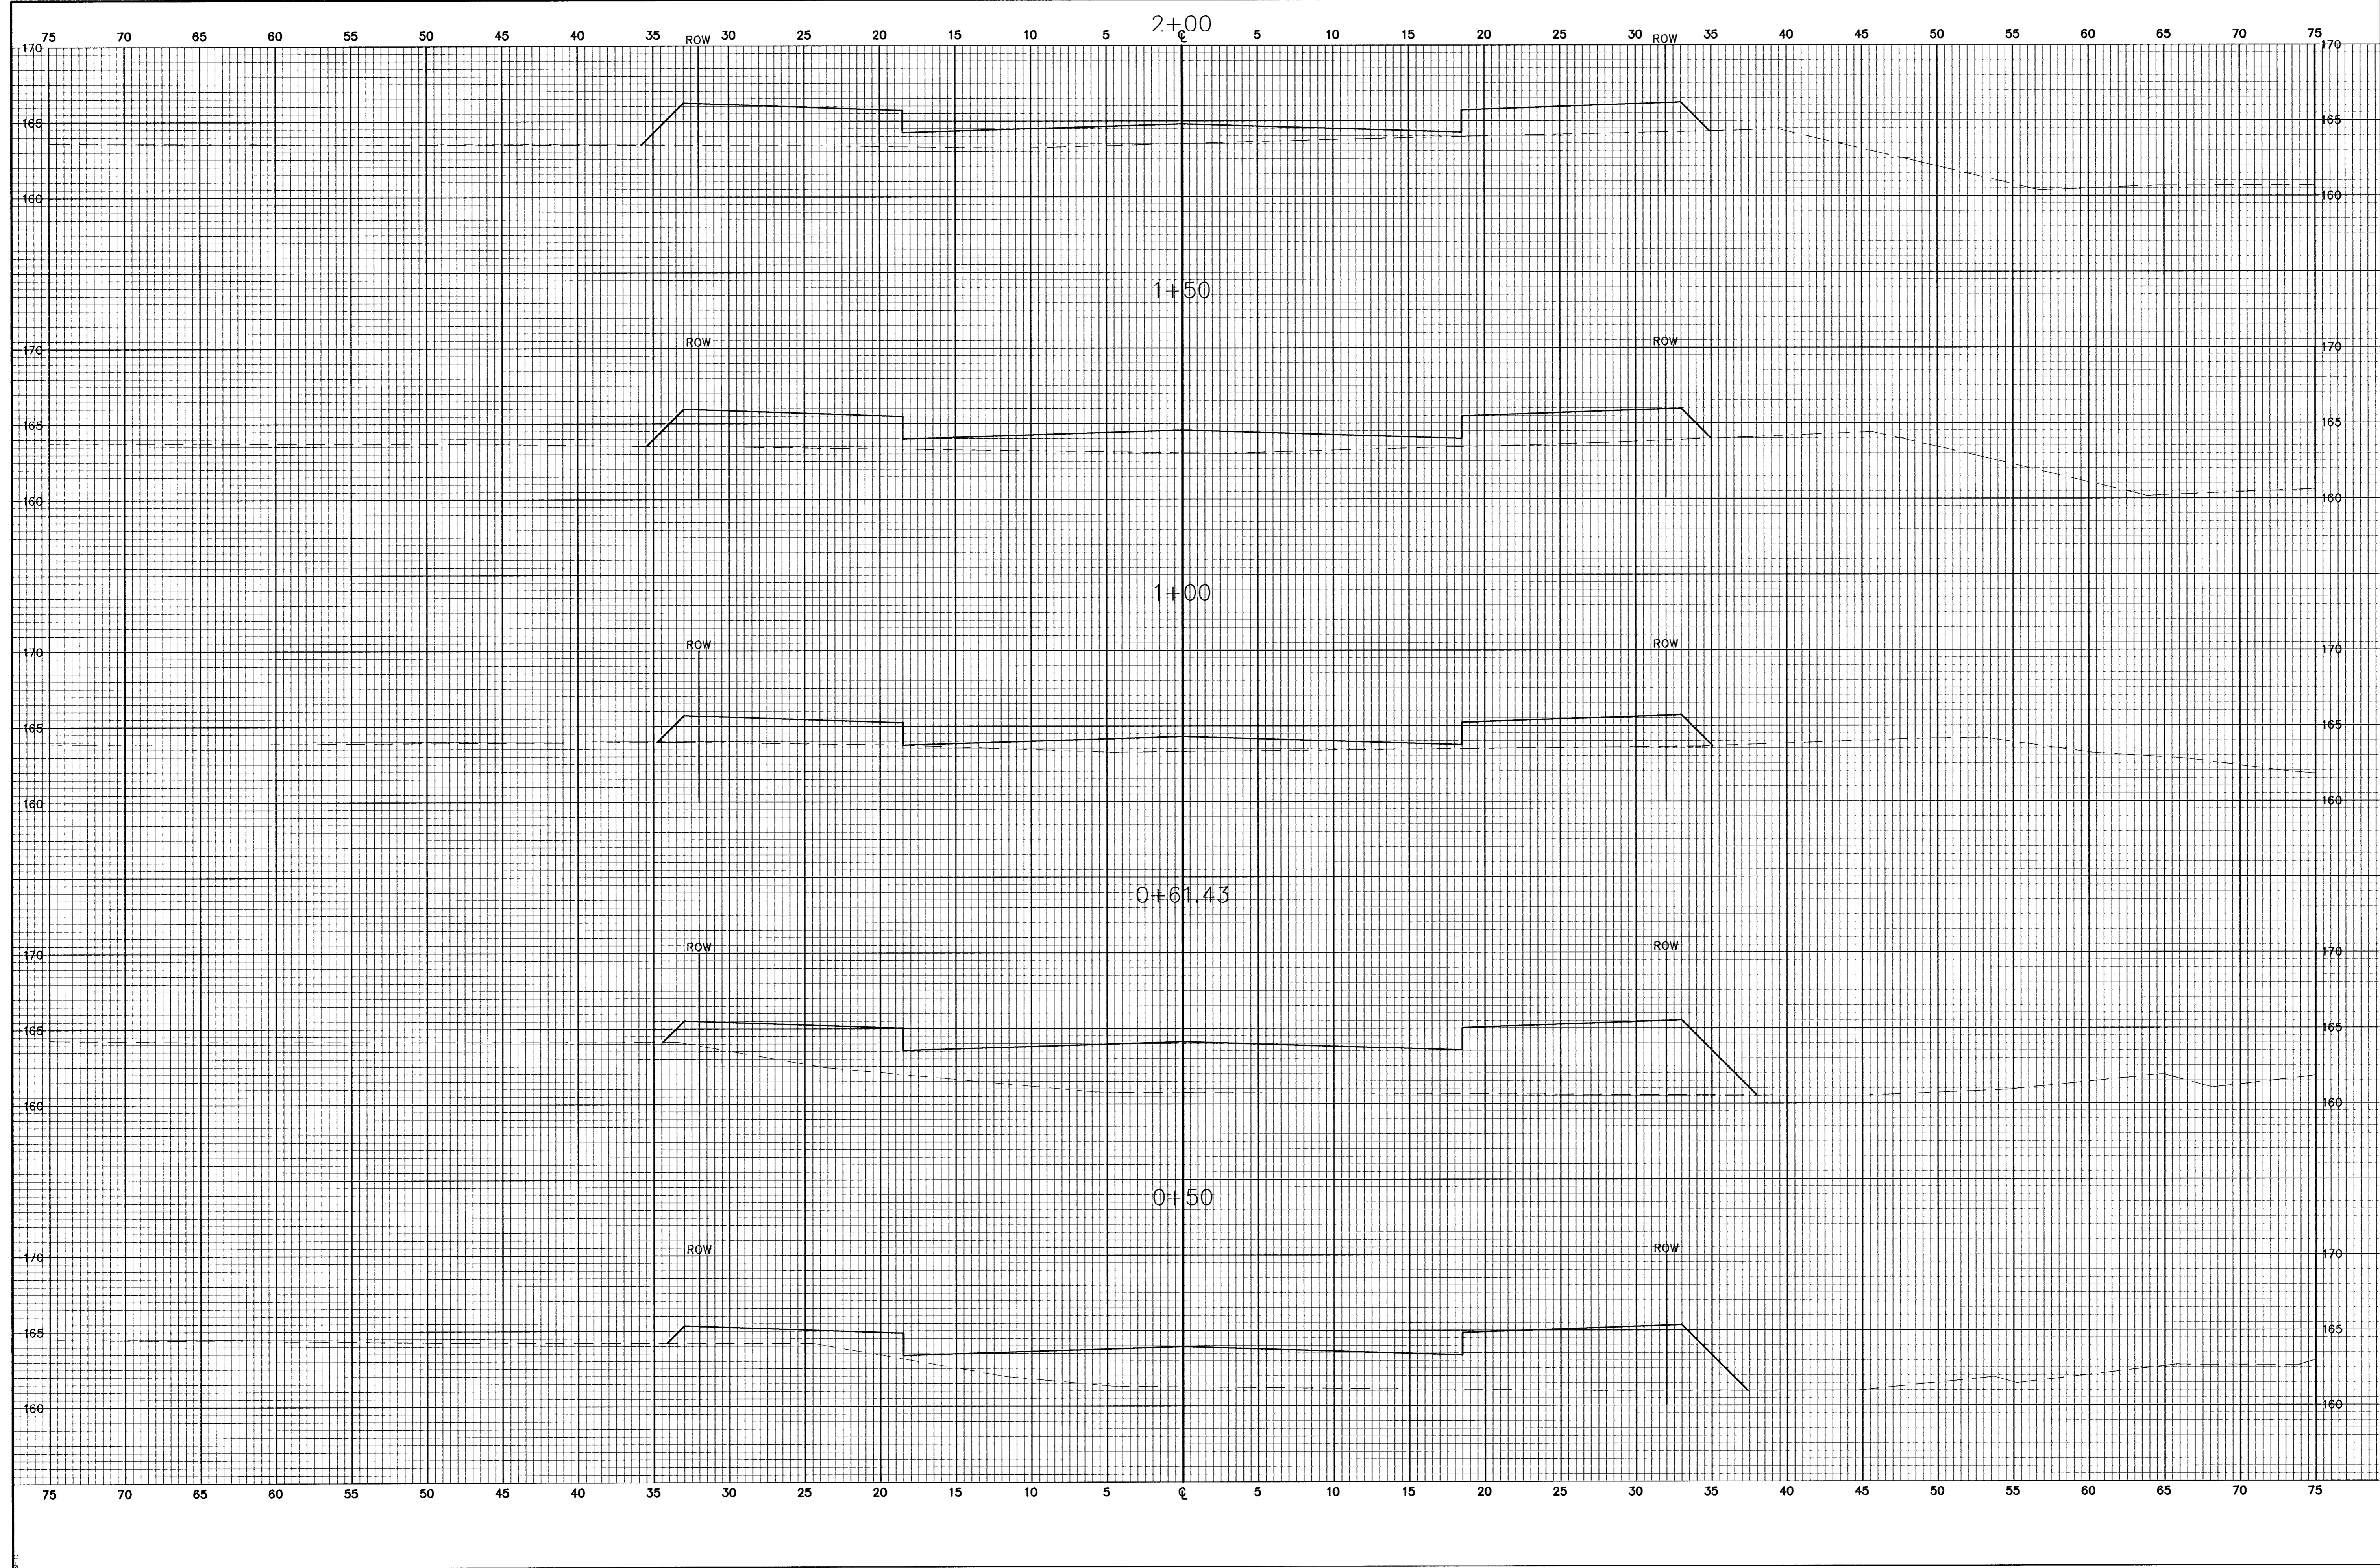

Revision	
By	Approved
Date	
No.	
<b>THE LOOHS AT ABERDEEN</b> COWINGTON CROSS SECTIONS <b>CITY OF WICHITA, KANSAS</b> MICHAEL E. LINDBAK, P.E. - CITY ENGINEER C.O.W. Proj.# 472-83359 O.C.# 765681	
<b>POE &amp; ASSOCIATES OF KANSAS, INC.</b> CONSULTING ENGINEERS 5940 E. Central, Suite 200 • Wichita, KS 67208-4242 Phone 316/685-4114 • FAX 316/685-4444	
	
<b>FINAL</b>	
Designed By: J. Ubert / B. Kullb Drawn By: B. Kullb P/e Job No.: 1656B Date: May 2001	
Sheet 23 of 58	