


G:\APPS\LDAP\6560\sections.dwg Fri Jun 15 15:04:01 2001 Bernard Kulla - POE & ASSOCIATES OF KANSAS, INC.

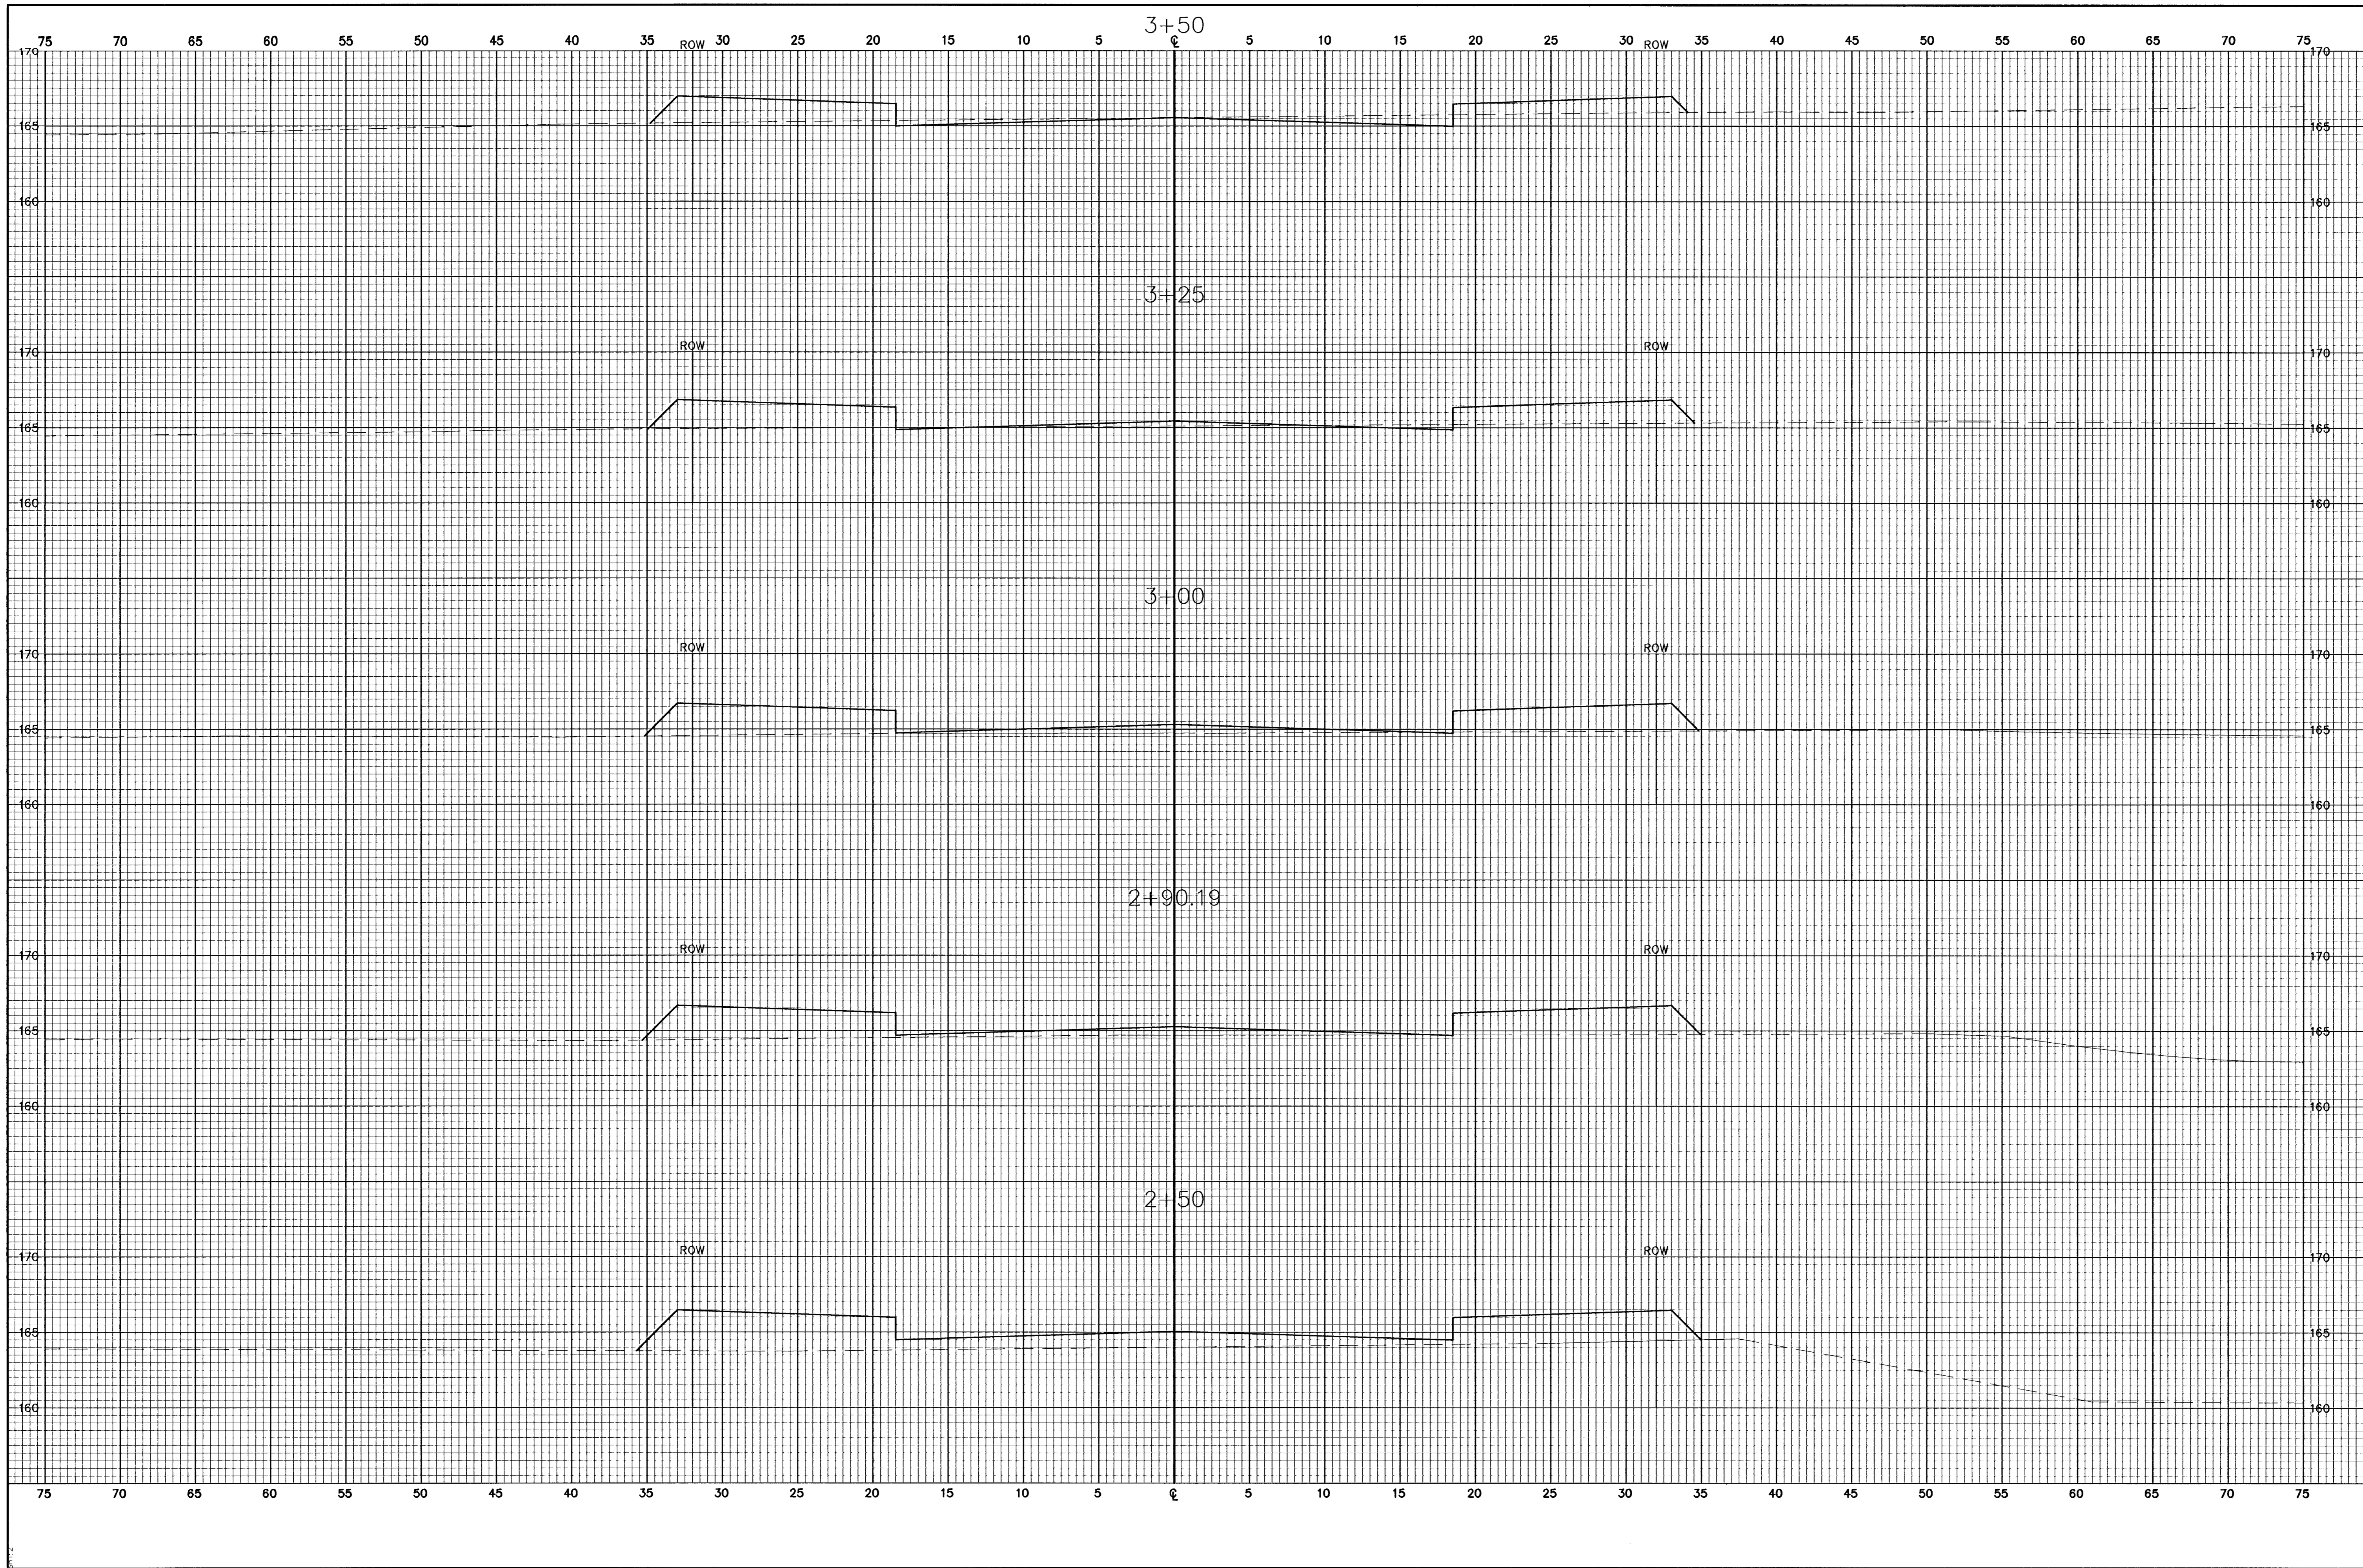

No.		Date		By		Approved		Revision	
△									
<p>THE LOCKS AT ABERDEEN COVINGTON CROSS SECTIONS CITY OF WICHITA, KANSAS MICHAEL E. LINDBERK, P.E. - CITY ENGINEER C.O.W. Proj.# 472-83359 O.C.A.# 766681</p>									
<p>POE & ASSOCIATES OF KANSAS, INC. CONSULTING ENGINEERS 5940 E. Central, Suite 200 ■ Wichita, KS 67208-4242 Phone 316/685-4114 ■ FAX 316/685-4444</p>									
<p>FINAL</p>									
<p>Designed By: J. Ubert / B. Kulla Drawn By: B. Kulla P.O. Job No.: 1656B Date: May 2001</p>									
<p>Sheet 24 of 58</p>									