


G:\APPS\DCAP\0550\Sections.dwg Fri Jun 15 15:05:48 2001 Bernard Kujala - POE & ASSOCIATES OF KANSAS INC.

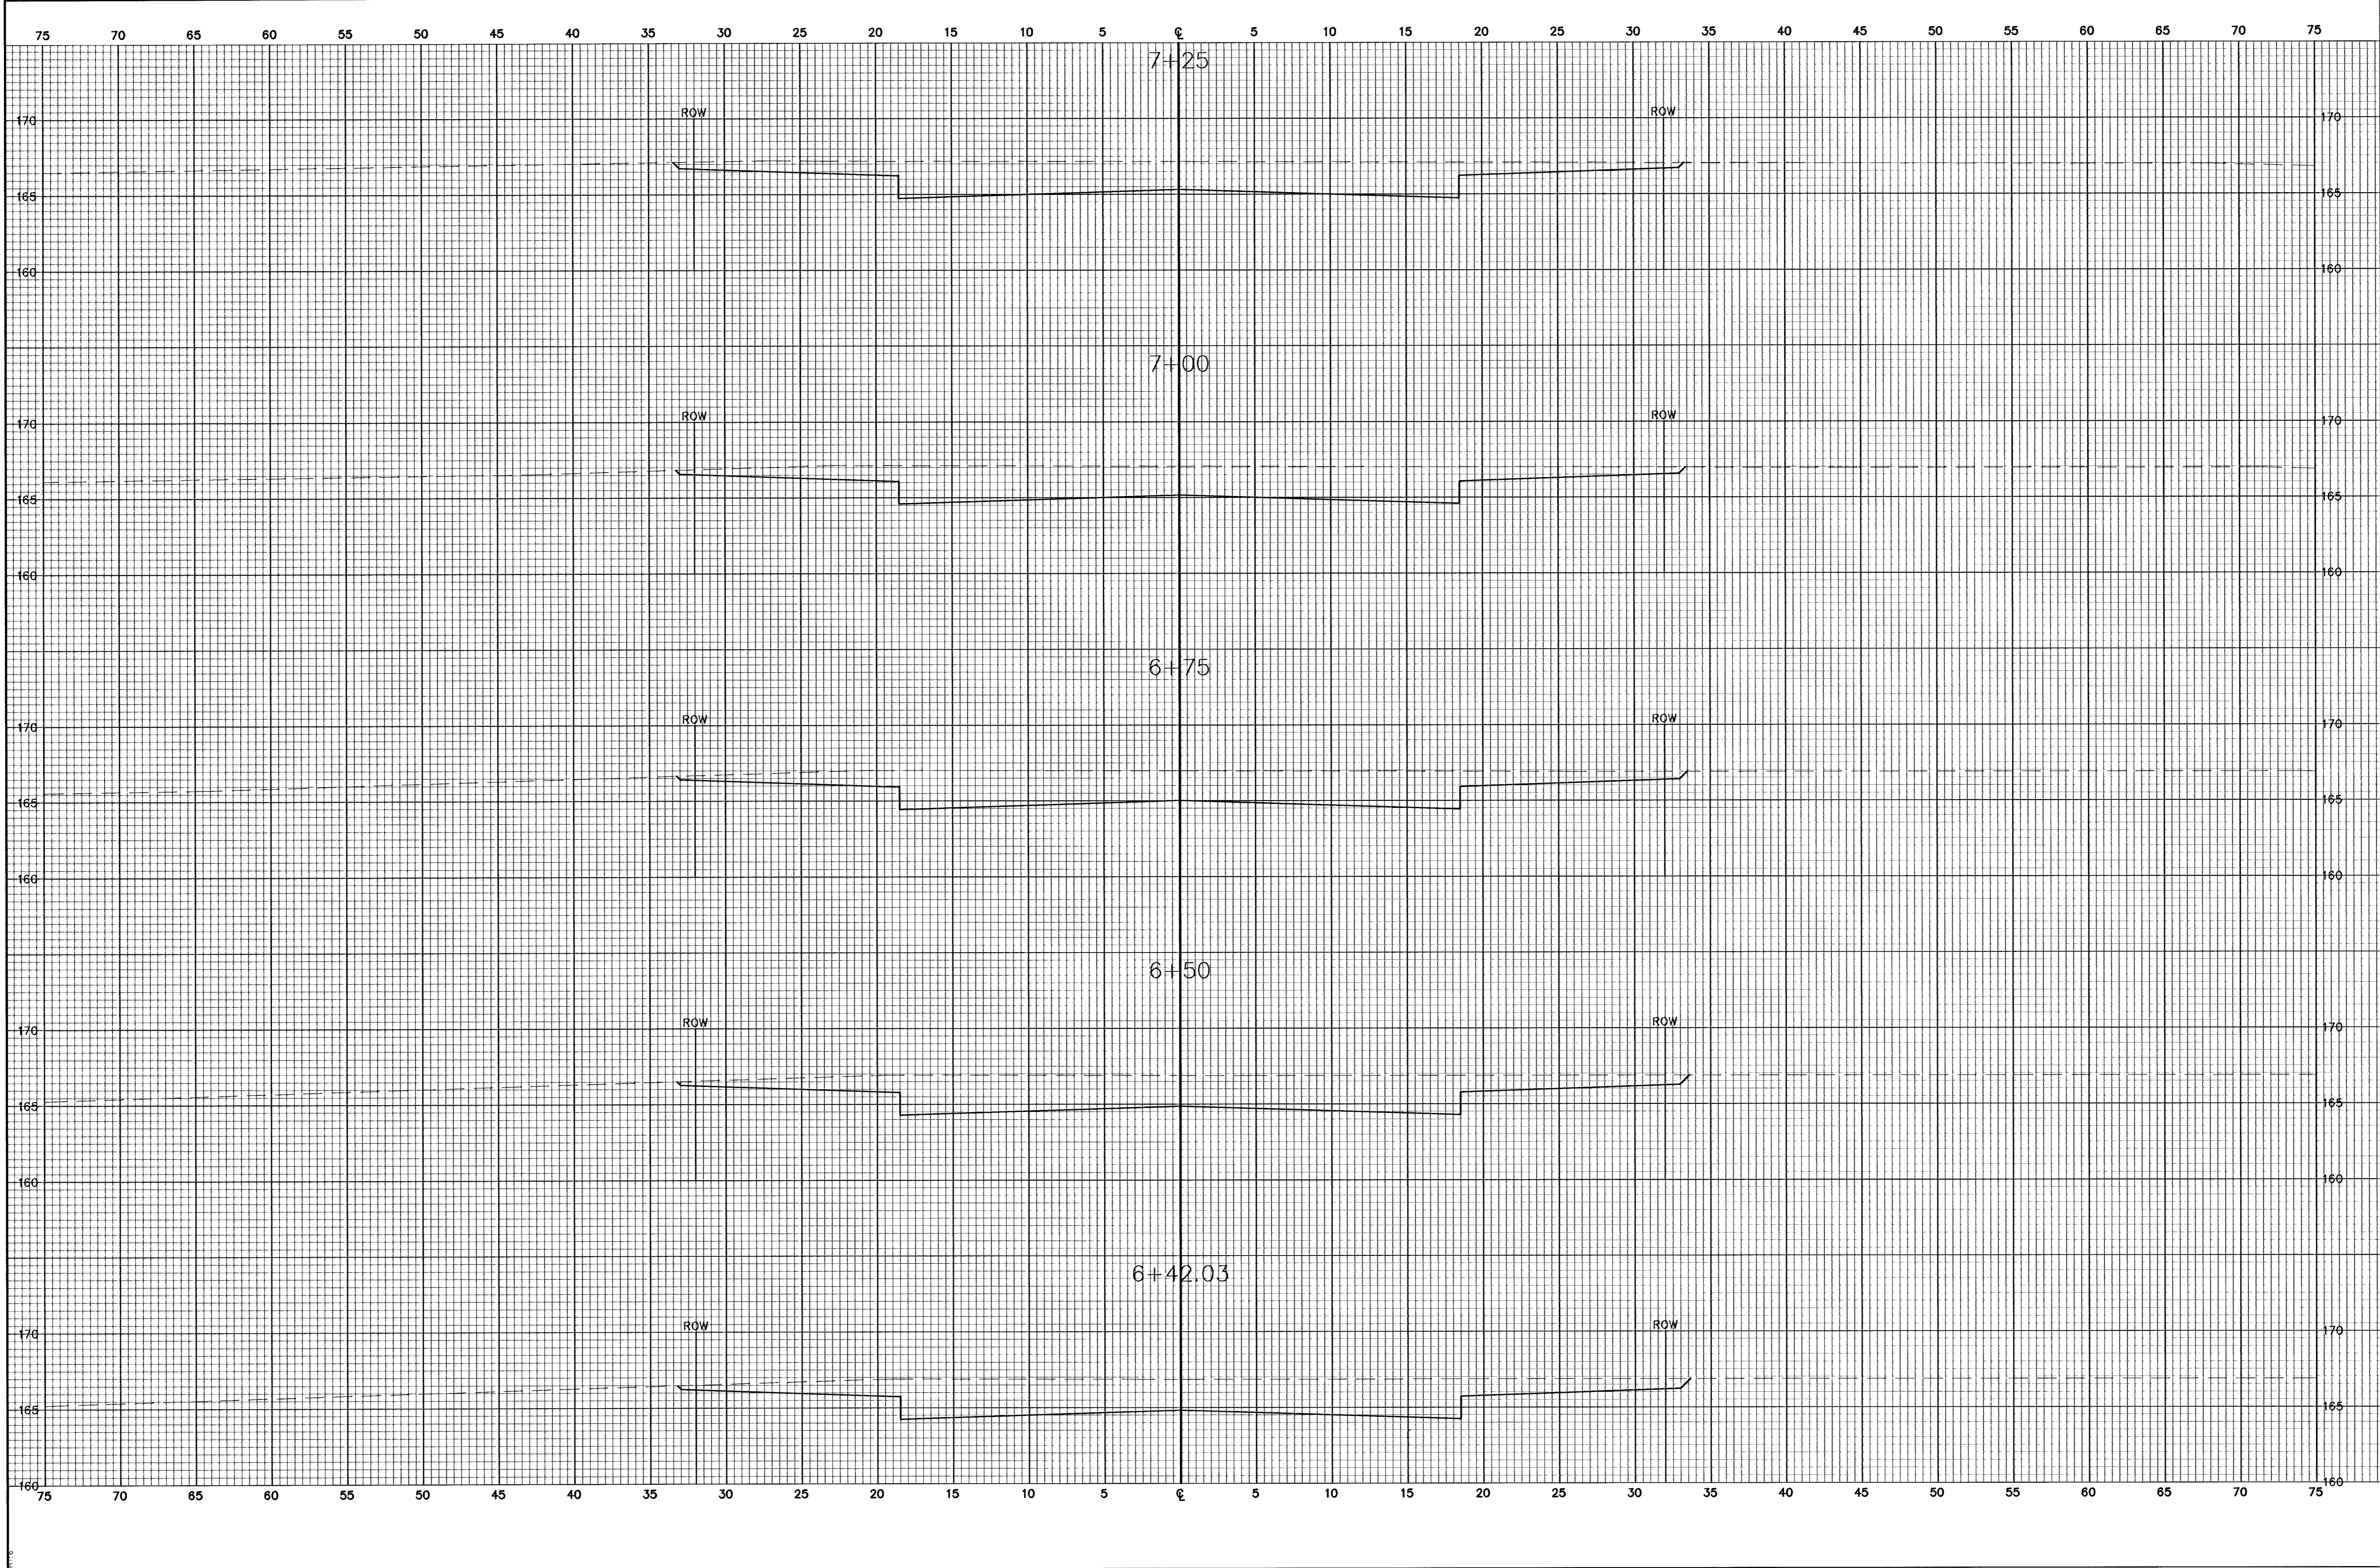

<p>DESIGNED BY: J. UBERT / B. KUJALA DRAWN BY: B. KUJALA POE JOB NO.: 1656B DATE: MAY 2001</p>	<p>FINAL</p>
<p>POE & ASSOCIATES OF KANSAS, INC. CONSULTING ENGINEERS 5940 E. Central, Suite 200 ■ Wichita, KS 67208-4242 Phone 316/685-4114 ■ FAX 316/685-4444</p>	<p>THE LOCHS AT ABERDEEN COVINGTON CROSS SECTIONS CITY OF WICHITA, KANSAS MICHAEL E. LINDEBAK, P.E. - CITY ENGINEER C.O.M. Proj# 472-83359 O.C.A.# 765681</p>
<p>No. <input type="checkbox"/> <input type="checkbox"/> <input type="checkbox"/> <input type="checkbox"/></p>	<p>Date: _____</p>
<p>By: _____</p>	<p>Approved: _____</p>
<p>Revision: _____</p>	<p>Sheet</p>