


G:\APPS\GCA\1656B\Xsections.dwg P1 Jun 15 15:06:07 2001 Bernard Kujala - POE & ASSOCIATES OF KANSAS INC.

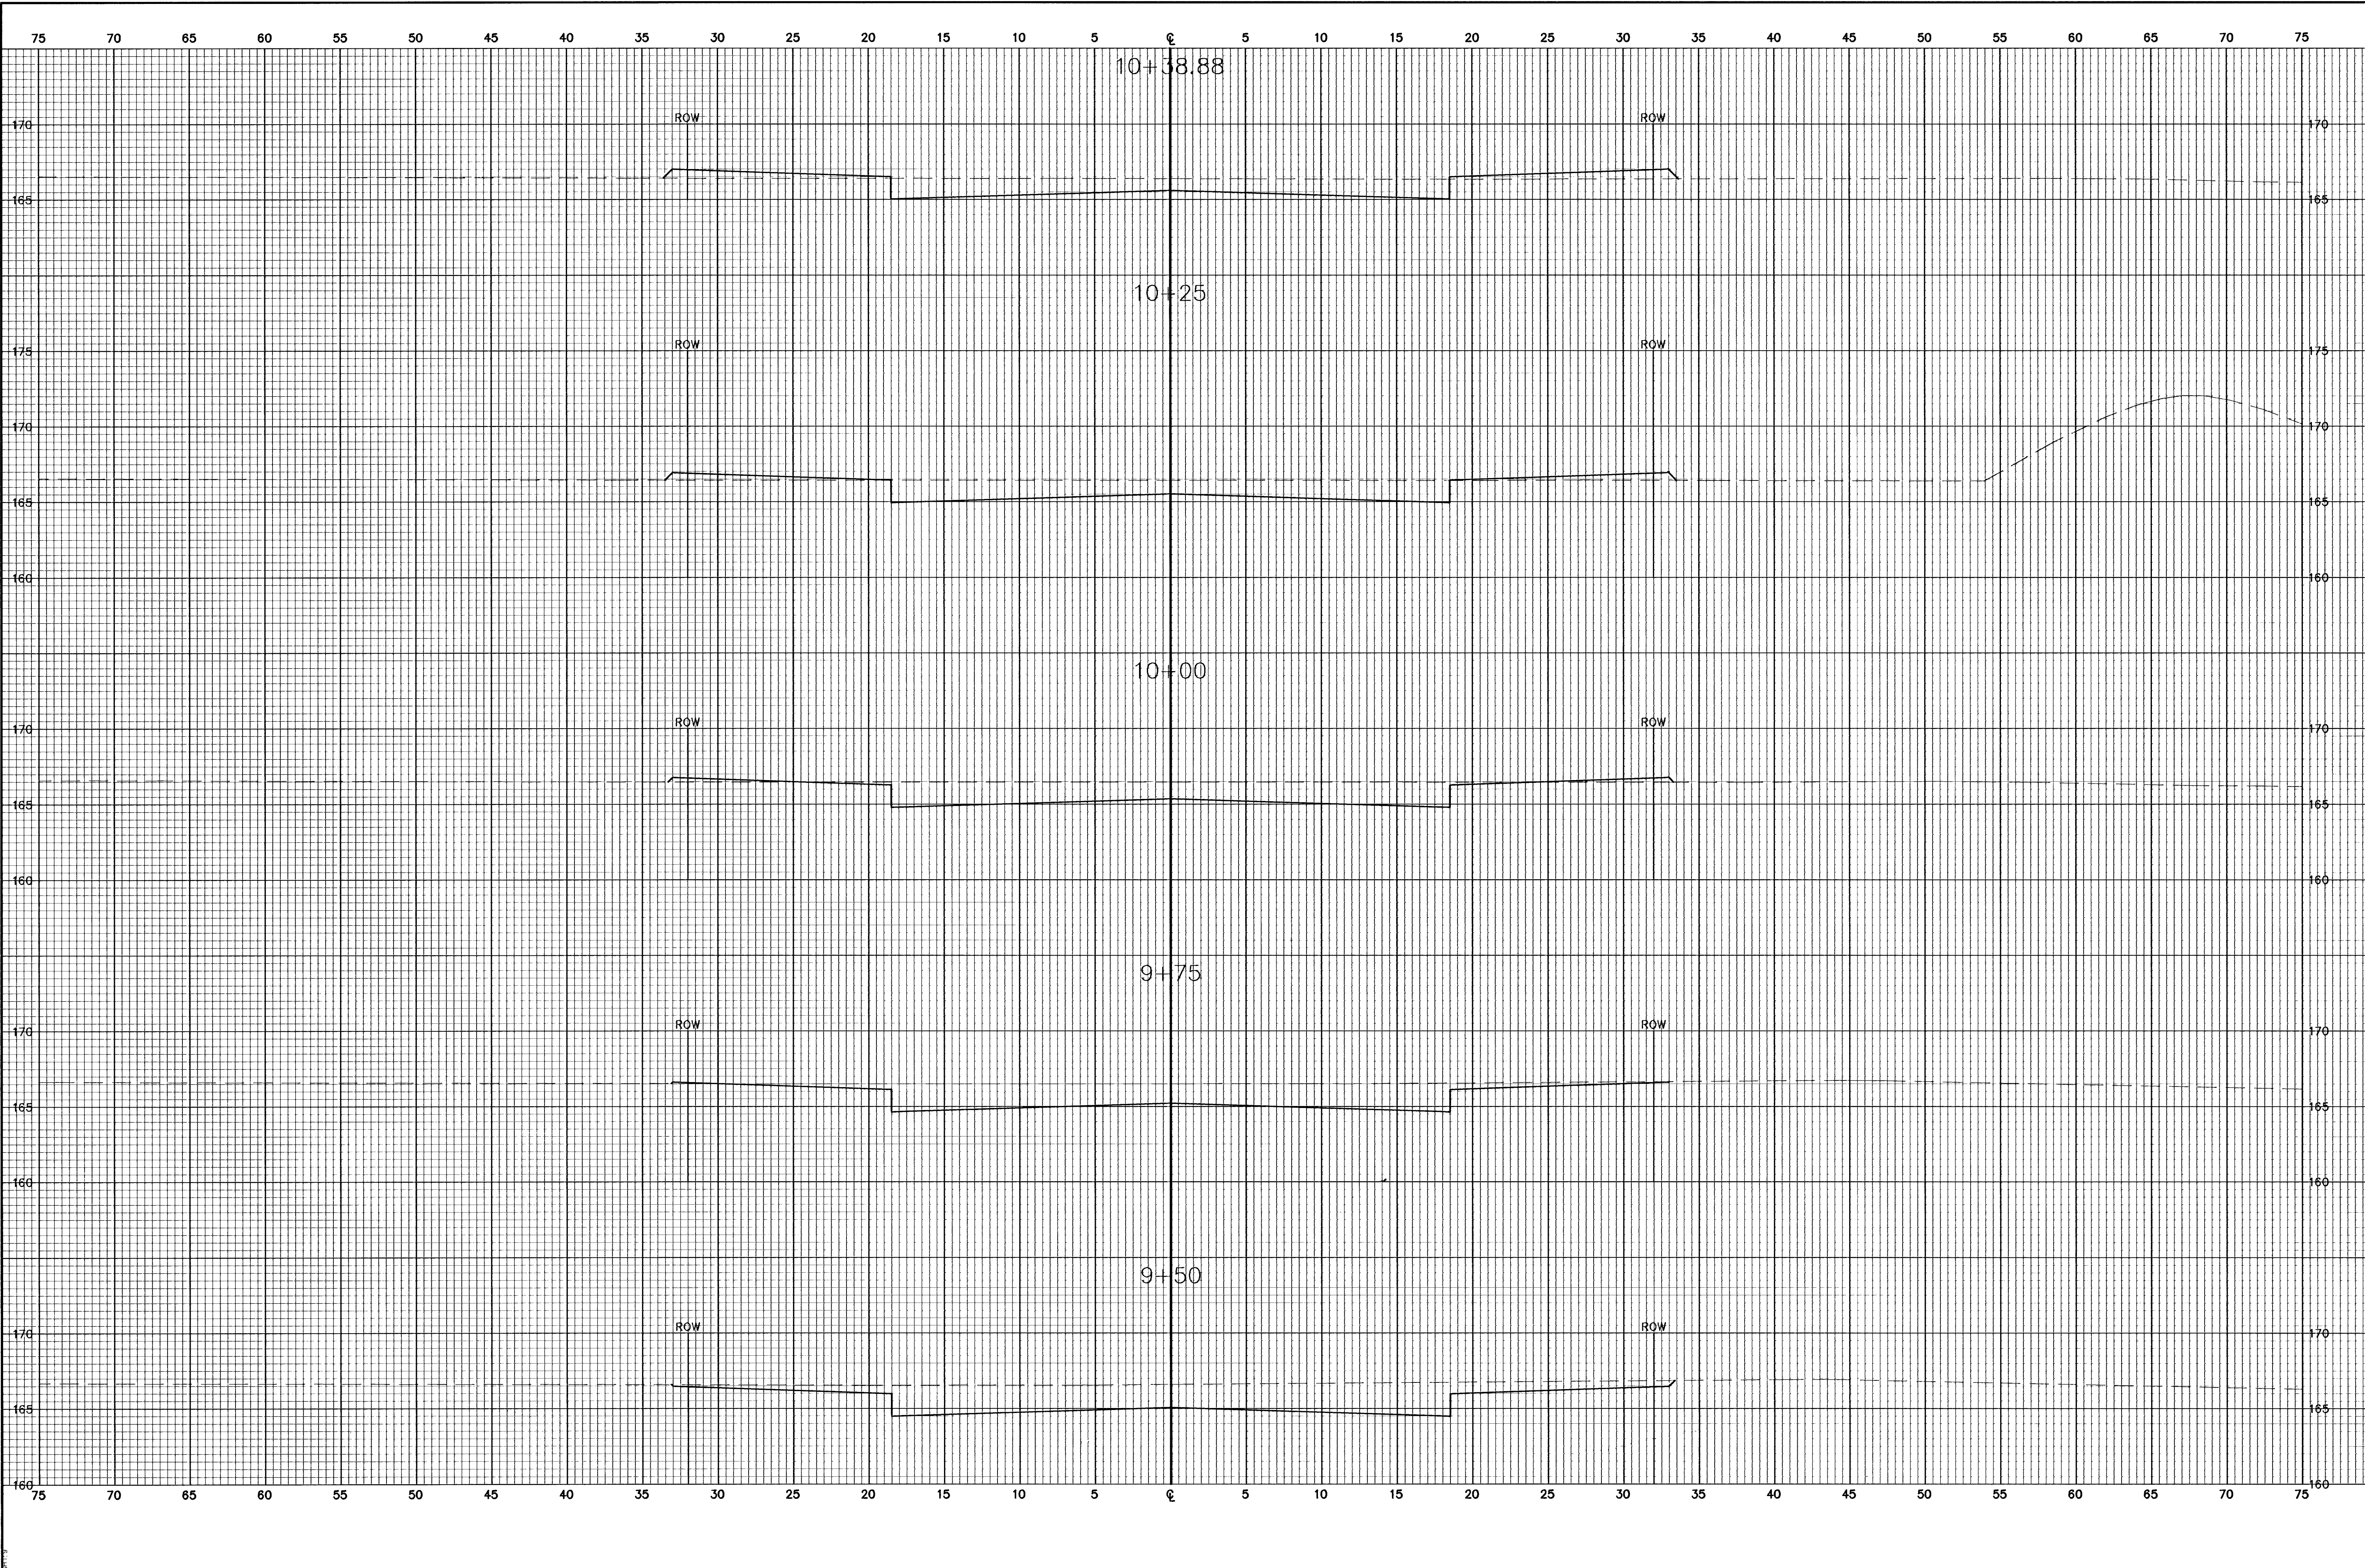

|              |                                  |  |   |   |      |          |   |   |   |
|--------------|----------------------------------|--|---|---|------|----------|---|---|---|
| <b>FINAL</b> | Designed By: J. Ubert / B. Kulla |  | <b>POE &amp; ASSOCIATES OF KANSAS, INC.</b><br>5940 E. Central, Suite 200 ■ Wichita, KS 67208-4242<br>Phone 316/685-4114 ■ FAX 316/685-4444 | <b>THE LOCKS AT ABERDEEN</b><br>COVINGTON<br>CROSS SECTIONS<br><b>CITY OF WICHITA, KANSAS</b><br>MICHAEL E. LINDBAK, P.E. - CITY ENGINEER<br>C.O.M. Proj# 472-8339 O.C.A.# 78881 | No.  | △        | △ | △ | △ |
|              | Drawn By: B. Kulla               |  |   |   | Date |          |   |   |   |
|              | Poe Job No.: 1656B               |  |   |   | By   | Approved |   |   |   |
|              | Date: May 2001                   |  |   |   |      |          |   |   |   |