


6:\APPS\CA\16568\sections.dwg P1: Jun 15 13:55:25 2001 Bernard Kullia - POE & ASSOCIATES OF KANSAS, INC.

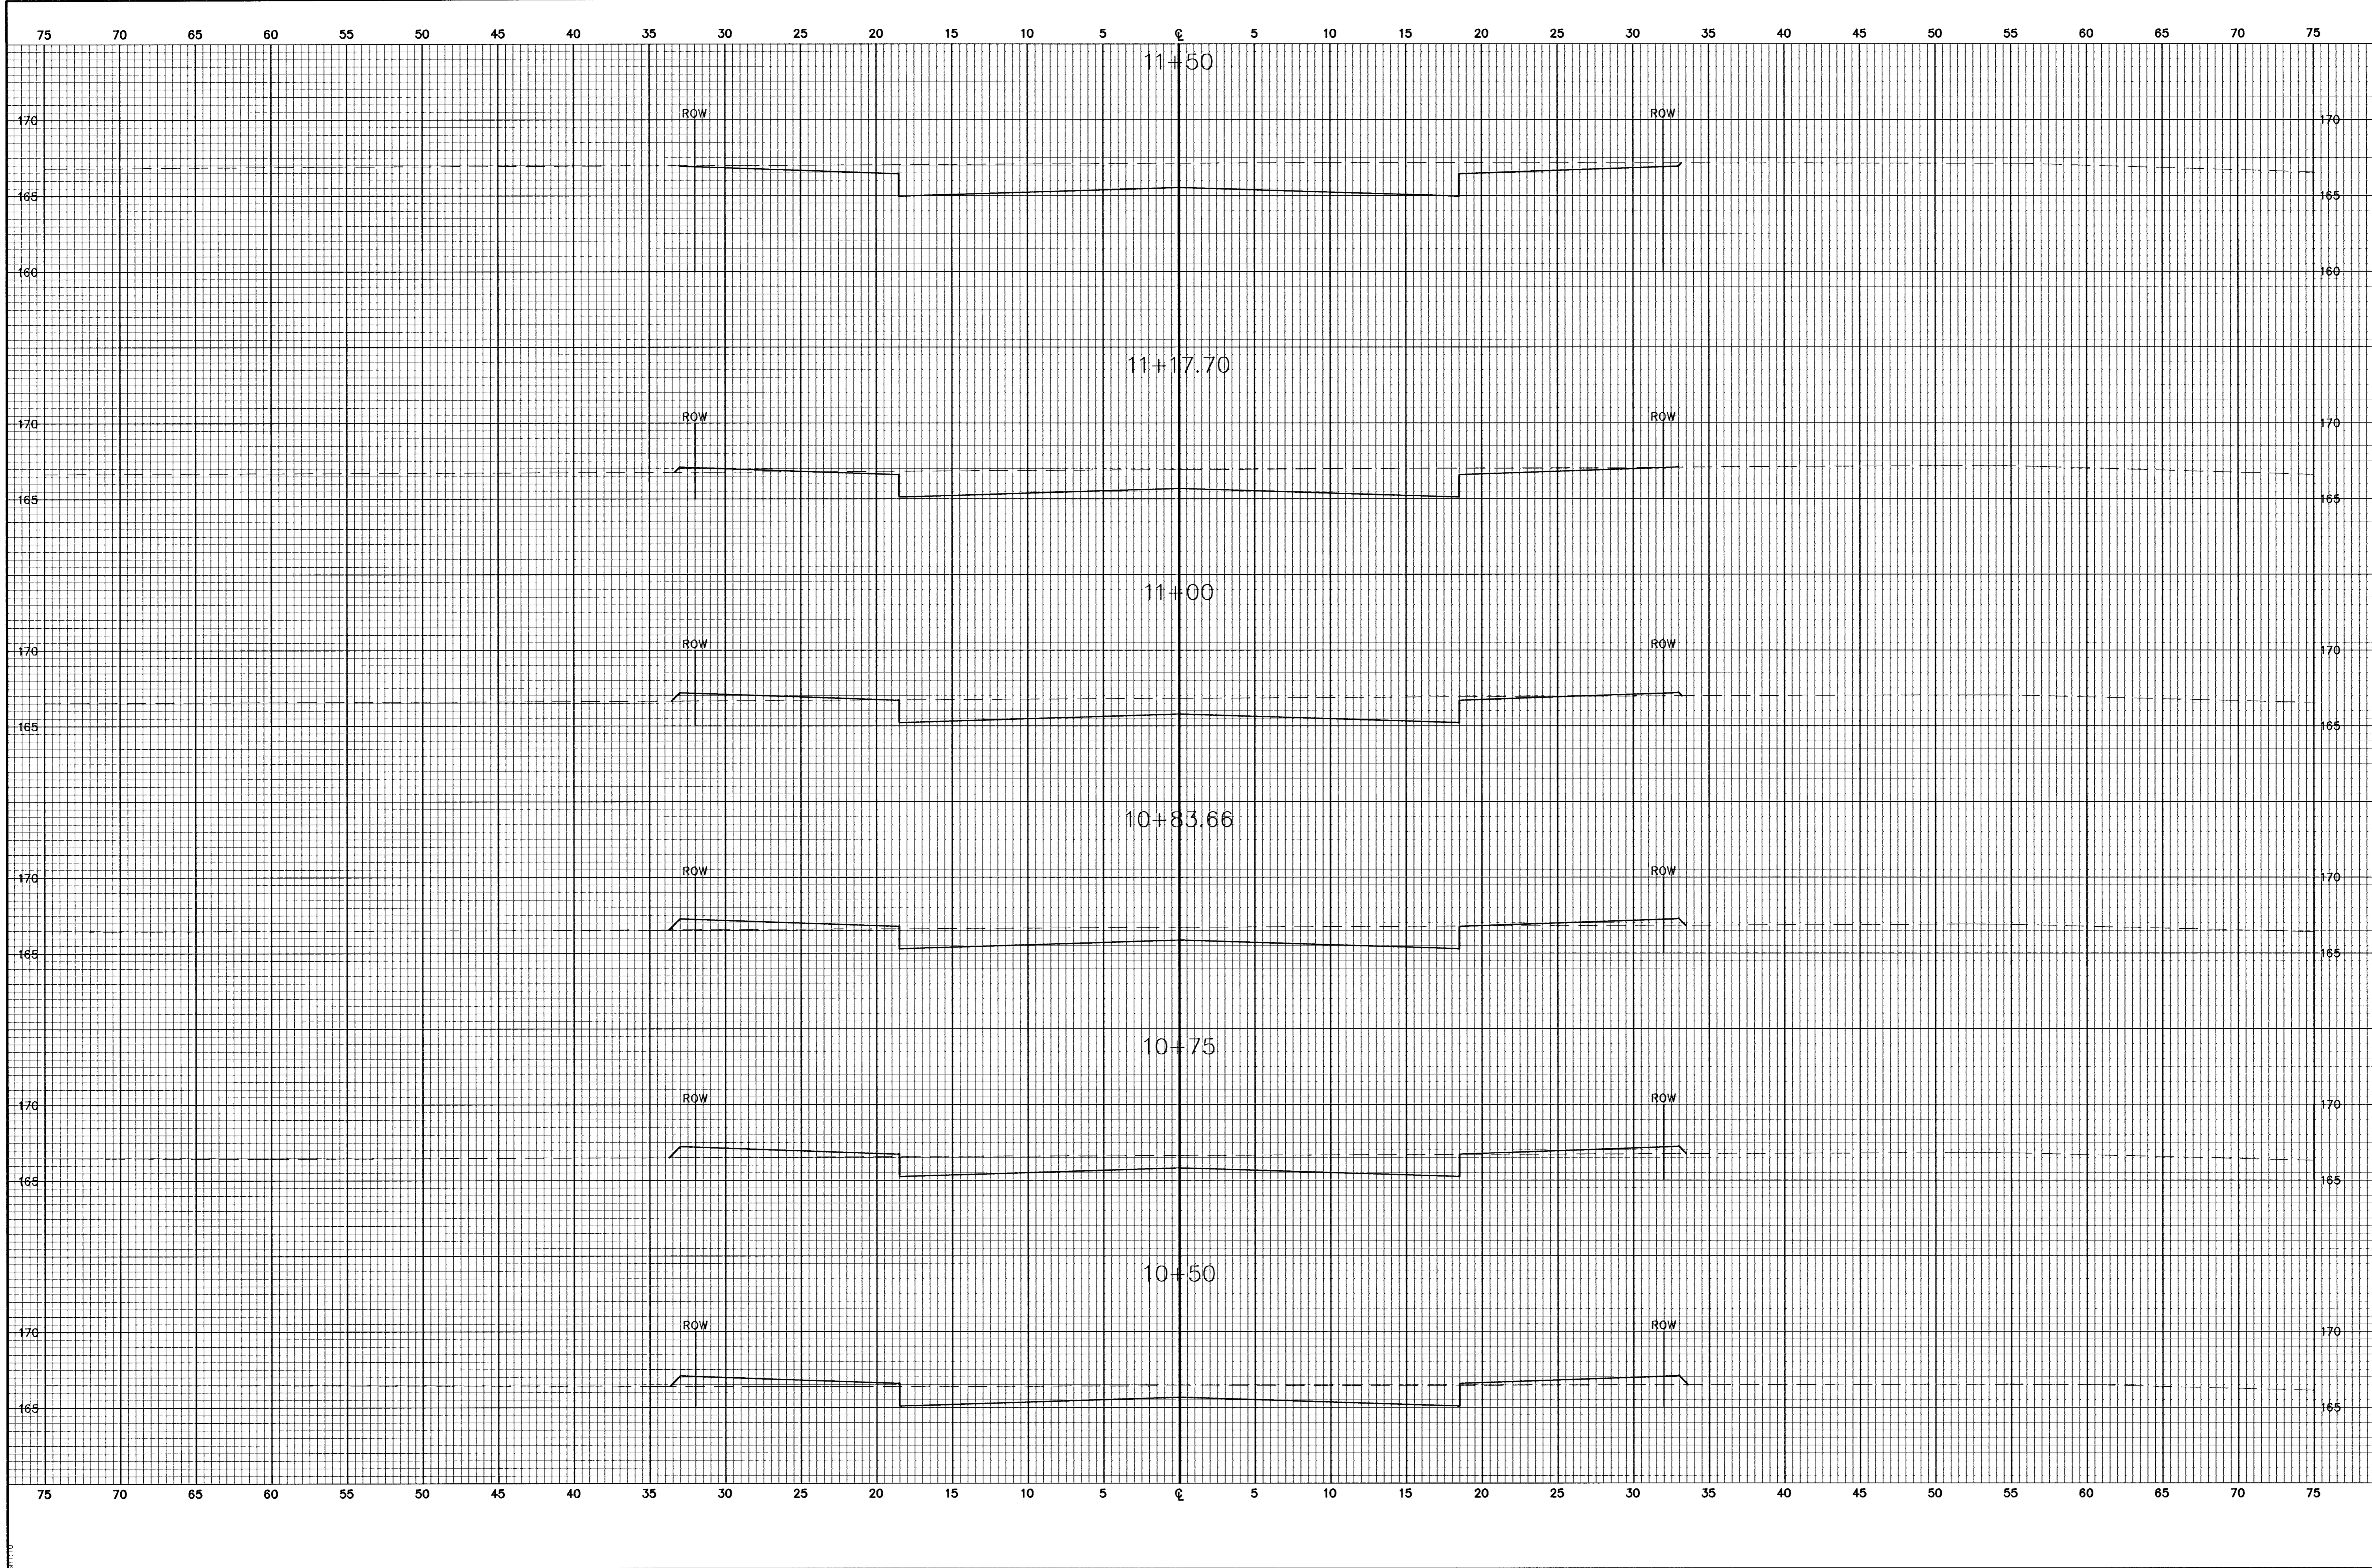

FINAL Designed By: J. Ubert / B. Kullia Drawn By: B. Kullia P&E Job No.: 16568 Date: May 2001		POE & ASSOCIATES OF KANSAS, INC. CONSULTING ENGINEERS 5940 E. Central, Suite 200 • Wichita, KS 67208-4242 Phone 316/685-4114 • FAX 316/685-4444	
THE LOCHS AT ABERDEEN COWINGTON CROSS SECTIONS CITY OF WICHITA, KANSAS MICHAEL E. LINDBERGH, P.E. - CITY ENGINEER C.O.W. Proj.# 472-83359 O.C.A.# 768881		No. <input type="checkbox"/> Date <input type="checkbox"/> By <input type="checkbox"/> Approved <input type="checkbox"/>	Revision <input type="checkbox"/>