


G:\APPS\DATA\1656b\sections.dwg P1 Jun 15 13:55:32 2001 Bernard Kullig - P&E & ASSOCIATES OF KANSAS, INC.

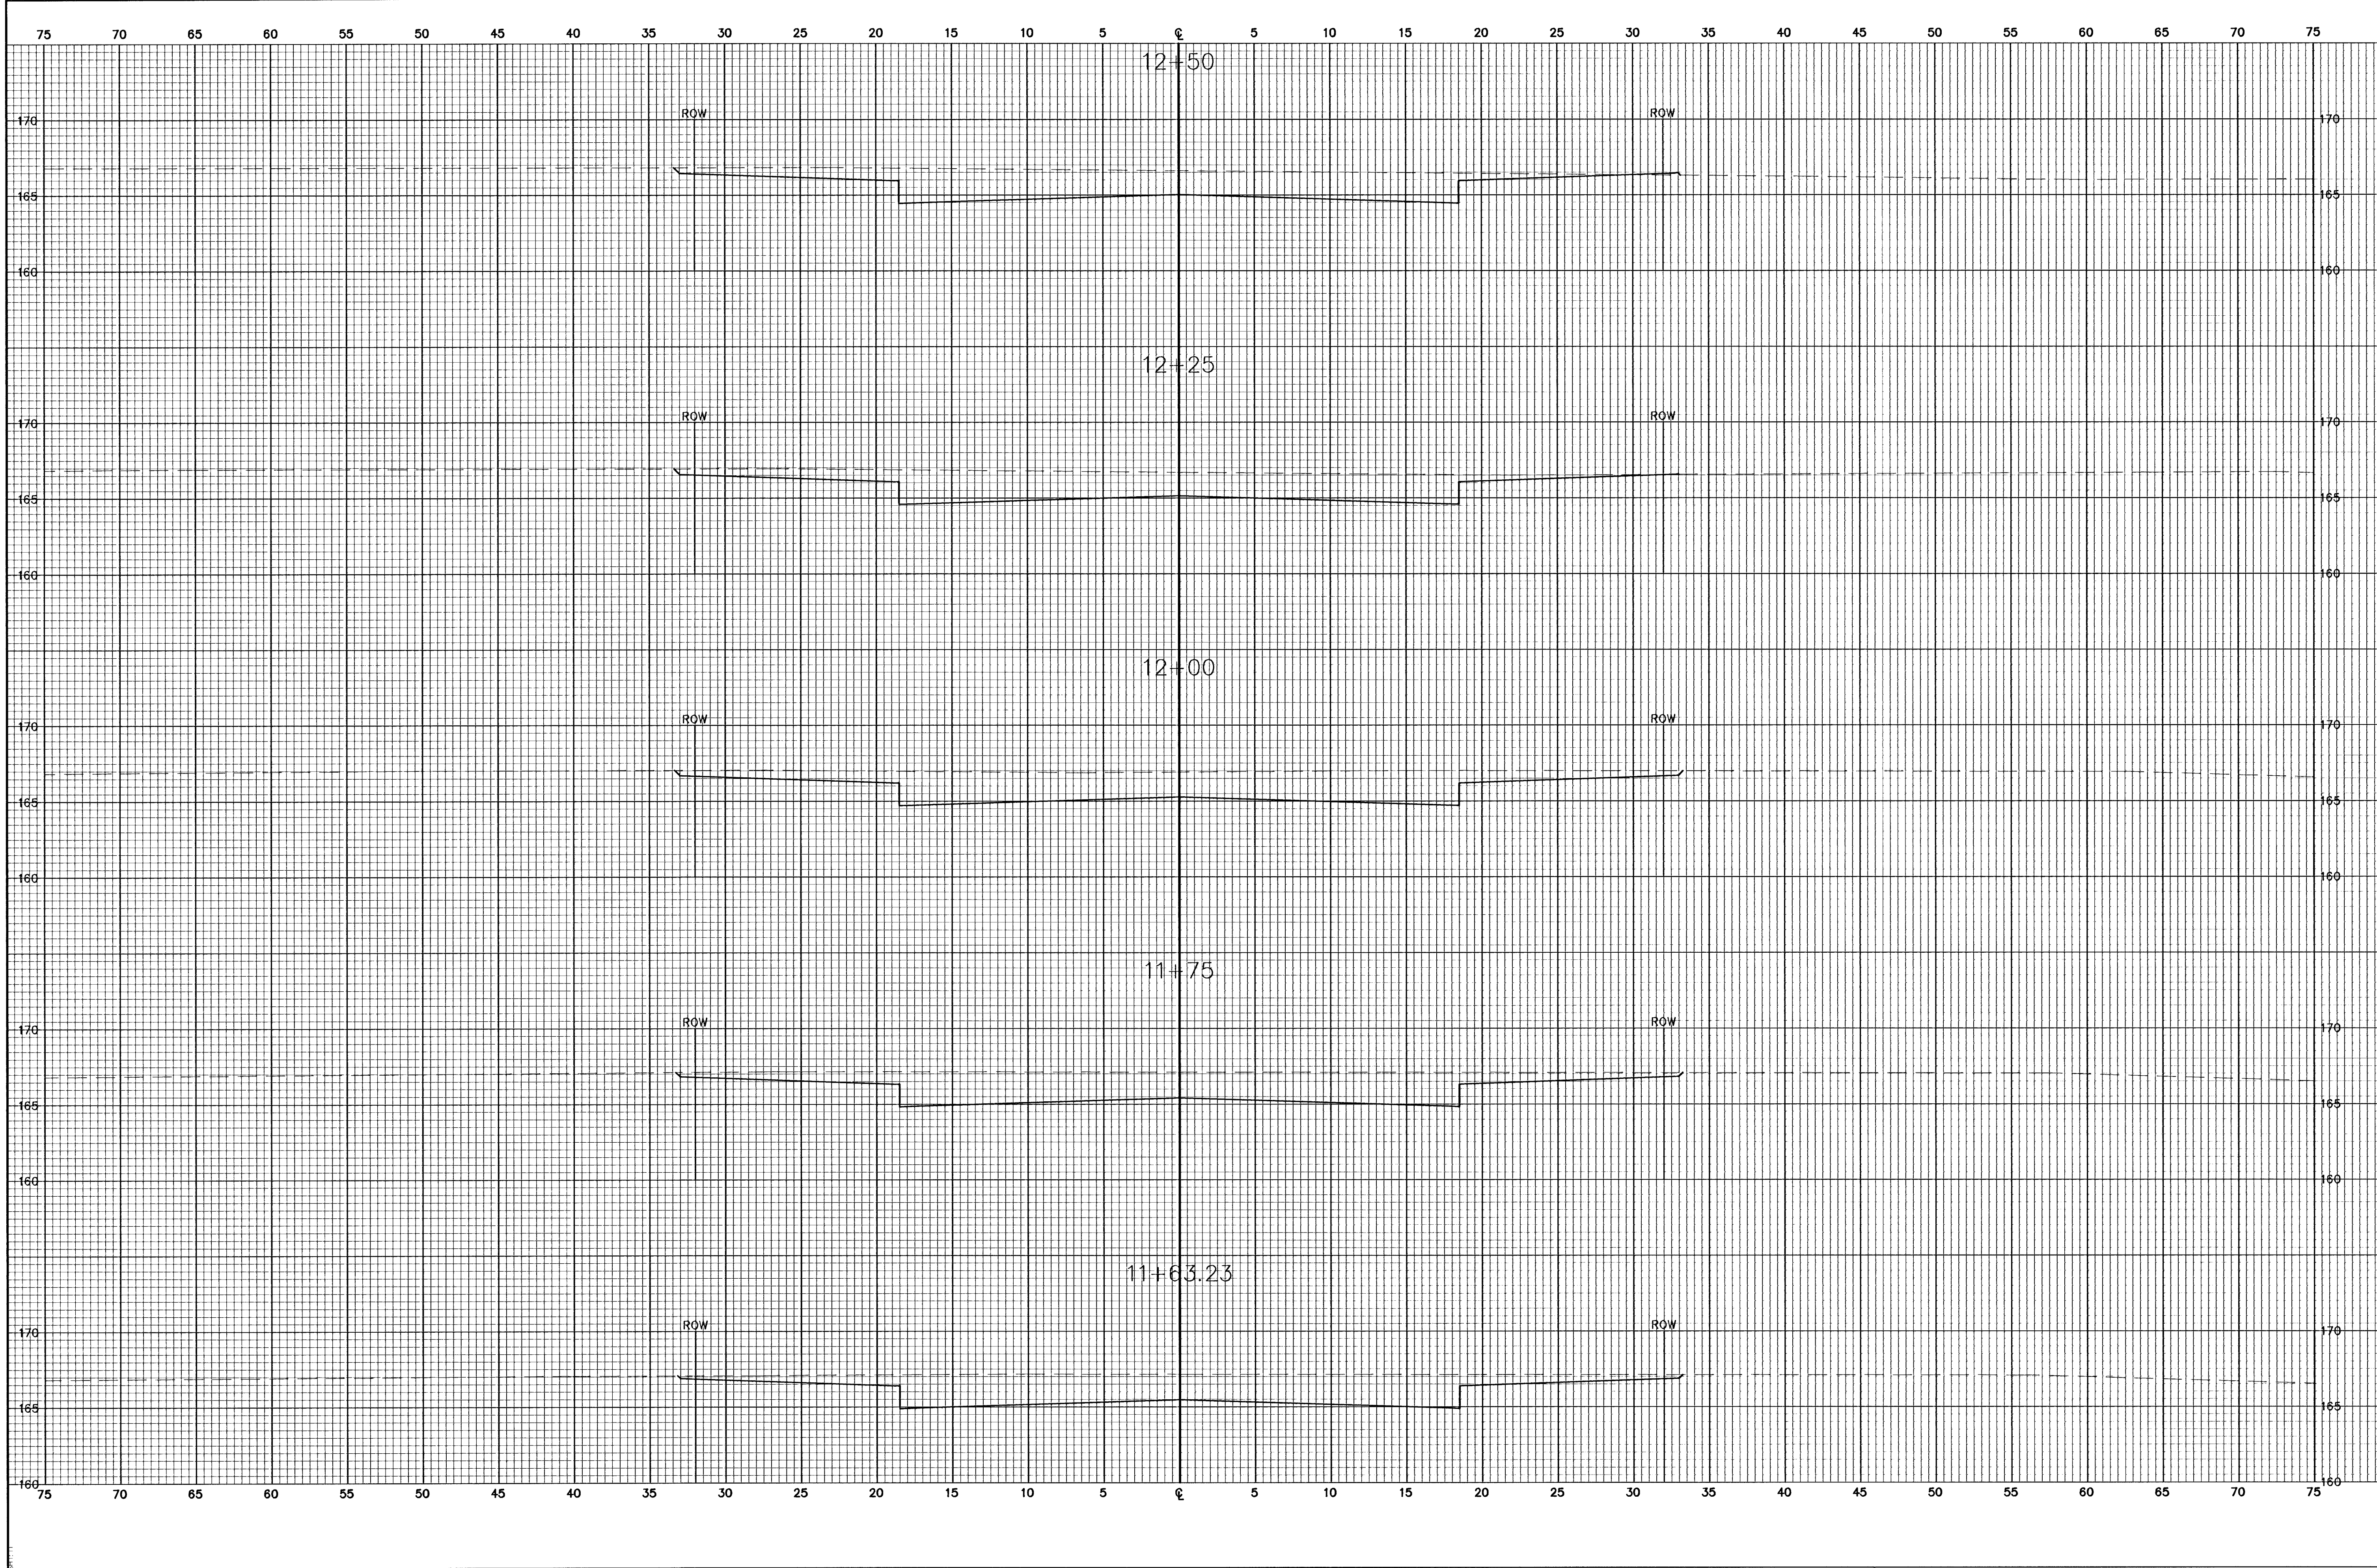

Revision	
No.	By
Date	Approved
<p>THE LOCHS AT ABERDEEN COWINGTON CROSS SECTIONS CITY OF WICHITA, KANSAS MICHAEL E. LINDBRAK, P.E. - CITY ENGINEER C.C.W. Proj# 472-83359 O.C.# 765681</p>	
<p>POE & ASSOCIATES OF KANSAS, INC. CONSULTING ENGINEERS 5940 E. Central, Suite 200 ■ Wichita, KS 67208-4242 Phone 316/685-4114 ■ FAX 316/685-4444</p>	
<p>PE</p>	
<p>FINAL</p>	
Designed By: J. Ubert / B. Kullig Drawn By: B. Kullig P&E Job No.: 1656B Date: May 2001	
Sheet 33 of 58	